



45

HIDDEN VALLEY FIRE STATION

5800 S. TRYON
CHARLOTTE, NC 28217

SCHEMATIC DESIGN

FIRST FLOOR PLAN


DATE: 10.21.21
PROJECT NO: 21011

REVISIONS
NO: DATE: DESCRIPTION:

THIS DRAWING IS THE PROPERTY OF ADW ARCHITECTS, P.A. AND SHALL NOT BE REPRODUCED OR COPIED IN WHOLE OR PART. IT SHALL NOT BE USED ON ANY OTHER PROJECT OR GIVEN TO ANY OTHER COMPANY OR AGENCY WITHOUT THE CONSENT OF ADW ARCHITECTS, P.A.

SHEET NUMBER

A101

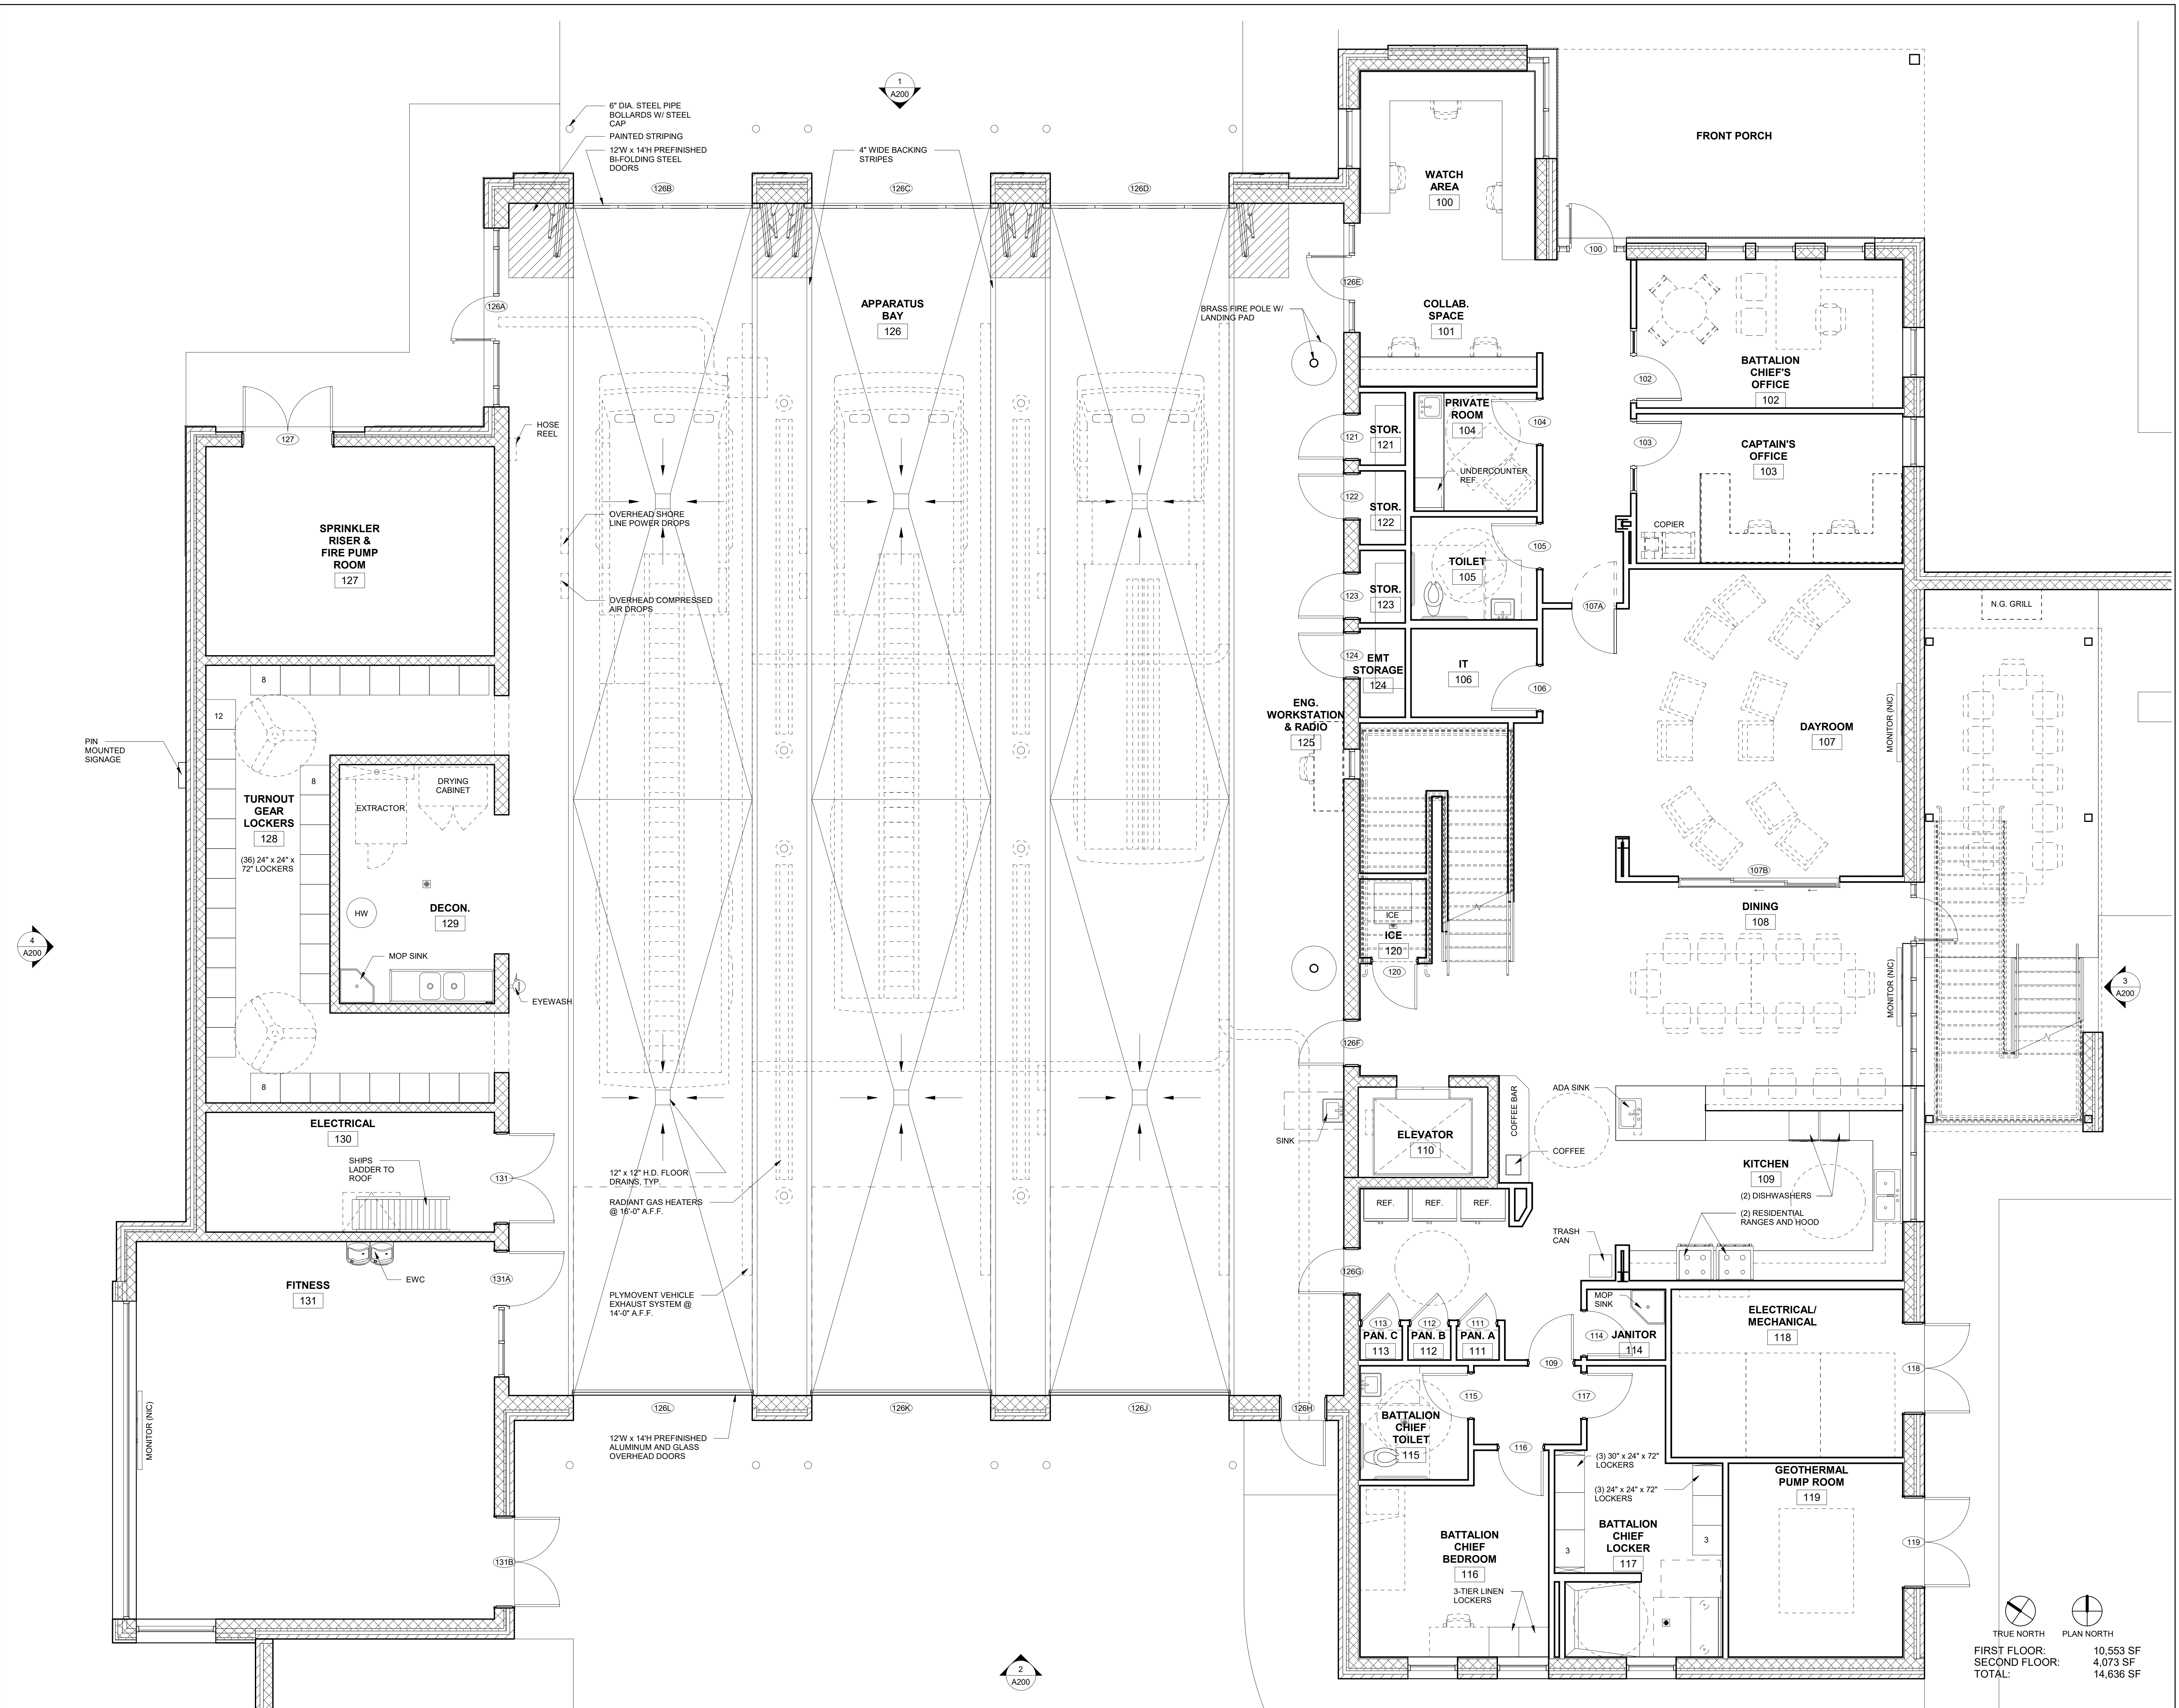

TRUE NORTH
PLAN NORTH
FIRST FLOOR: 10,553 SF
SECOND FLOOR: 4,073 SF
TOTAL: 14,636 SF