


**MECKLENBURG COUNTY
NORTH CAROLINA**

LITTLE SUGAR CREEK - PHASE E

TYPE OF WORK:
GRADING, PAVING, STRUCTURES, DRAINAGE,
RETAINING WALLS, CULVERTS & EROSION CONTROL


NCDOT TIP: EB-4715E

END CONSTRUCTION
Sta. 28+76.89 -Y1-

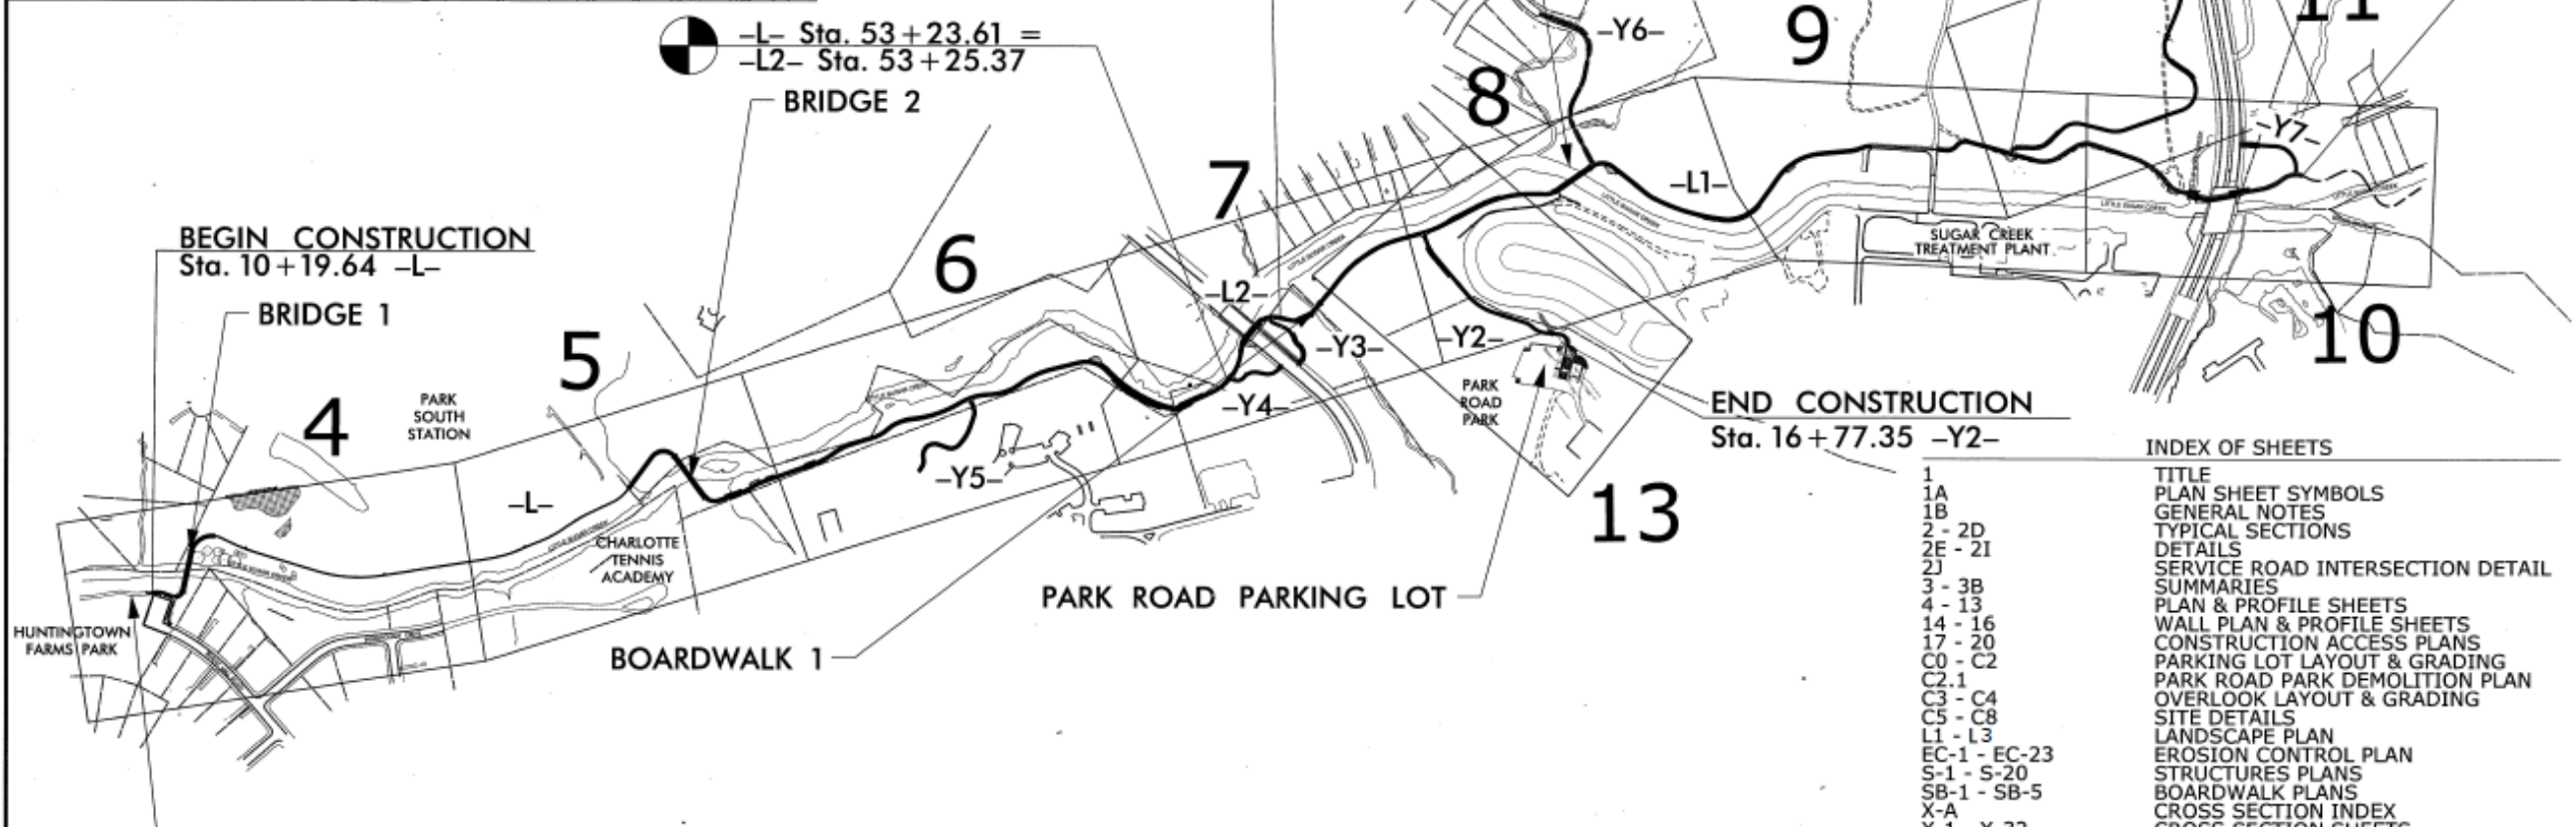

EXISTING LITTLE SUGAR CREEK GREENWAY

DESIGN DATA	PROJECT LENGTH
DESIGN SPEED = 20 MPH LEAN ANGLE = 15 DEGREES FUNC. CLASSIFICATION = GREENWAY	LENGTH OF PROJECT = 2.07 MILES LENGTH OF BOARDWALK = 0.01 MILES LENGTH OF BRIDGE = 0.08 MILES

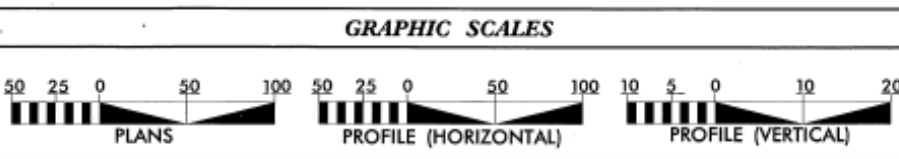

INDEX OF SHEETS

1	TITLE
1A	PLAN SHEET SYMBOLS
1B	GENERAL NOTES
2 - 2D	TYPICAL SECTIONS
2E - 2I	DETAILS
2J	SERVICE ROAD INTERSECTION DETAIL
3 - 3B	SUMMARIES
4 - 13	PLAN & PROFILE SHEETS
14 - 16	WALL PLAN & PROFILE SHEETS
17 - 20	CONSTRUCTION ACCESS PLANS
C0 - C2	PARKING LOT LAYOUT & GRADING
C2.1	PARK ROAD PARK DEMOLITION PLAN
C3 - C4	OVERLOOK LAYOUT & GRADING
C5 - C8	SITE DETAILS
L1 - L3	LANDSCAPE PLAN
EC-1 - EC-23	EROSION CONTROL PLAN
S-1 - S-20	STRUCTURES PLANS
SB-1 - SB-5	BOARDWALK PLANS
X-A	CROSS SECTION INDEX
X-1 - X-32	CROSS SECTION SHEETS



LITTLE SUGAR CREEK
PHASE E
HUNTINGTOWNE FARMS PARK TO TYVOLA ROAD

GREENWAY ENGINEER



STEWART

HYDRAULICS ENGINEER



ECOLOGICAL ENGINEERING

DATE: AUGUST 3, 2015

REVISIONS:

NO.	DATE

PROJECT NO.:

H14002.00

SCALE: 1"=50'

1