

DEVELOPMENT STANDARDS:

I. General Provisions

- These Development Standards form a part of the Rezoning Plan associated with the Rezoning Petition filed by Drakeford Communities (the "Petitioner") to accommodate the development of a single-family attached (townhome) residential community on that approximately (10.245-acre) site located near the intersection of East W.T. Harris Boulevard and District Drive, as more particularly depicted on the Rezoning Plan (the "Site"). The Site is comprised of Tax Parcel Number 105-012-21 (currently zoned R-12MF(CD)) and 105-01-229 (currently zoned NS).
- Development of the Site will be governed by the Rezoning Plan, these Development Standards and the applicable provisions of the City of Charlotte Zoning Ordinance (the "Ordinance").
- Unless the Rezoning Plan or these Development Standards establish more stringent standards, the regulations established under the Ordinance for the R-12MF and NS zoning districts shall govern the development and use of the Site.
- The development and street layout depicted on the Rezoning Plan are schematic in nature and are intended to depict the general arrangement of such uses and improvements on the Site. Accordingly, the ultimate layout, locations and sizes of the development and site elements depicted on the Rezoning Plan are graphic representations of the proposed development and site elements, and they may be altered or modified in accordance with the setback, yard, landscaping and tree save requirements set forth on this Rezoning Plan and the Development Standards, provided, however, that any such alterations and modifications shall be minor in nature and not materially change the overall design intent depicted on the Rezoning Plan.
- Future amendments to the Rezoning Plan and/or these Development Standards may be applied for by the then owner(s) of the Site in accordance with the provisions of Chapter 6 of the Ordinance. Minor alterations to the Rezoning Plan are subject to Section 6.207 of the Ordinance.

II. Permitted Uses

- The Site may be devoted only to: a residential community containing a maximum of one hundred eleven (111) single-family attached dwelling units, including any incidental and accessory uses relating to the residential components that are permitted by right or under prescribed conditions in the R-12MF zoning district. The NS-zoned portion of the site may be used for tree save area and to meet other open space requirements.

III. Transportation

- As depicted on the Rezoning Plan, the Site will be served by internal private drive(s) and alleys, and minor adjustments to the location of the internal drive and/or alleys shall be allowed during the construction permitting process. All private alleys will meet the minimum horizontal and vertical design requirements.
- The Petitioner shall dedicate all necessary rights-of-way in fee simple conveyance to the City of Charlotte before the Site's first building certificate of occupancy is issued.
- Unless stated otherwise herein, the Petitioner shall ensure that all public transportation improvements are substantially completed prior to the issuance of the Site's first building certificate of occupancy.
- Petitioner shall construct the appropriate ADA compliant curb ramps, in accordance with CLDSM standards, at each public street intersection and/or any additional location along the Site frontage to be determined by CDOT during permitting. Petitioner will replace existing northeast ADA ramps at the intersection of District Drive and Shorthorn Street if deemed non-compliant with PROWAG standards.
- Petitioner shall incorporate a sidewalk utility easement two (2) feet behind the back of all proposed sidewalks along each public street, where feasible, where sidewalk is not already two (2) feet within right-of-way.
- All public roadway improvements will be subject to the standards and criteria of CDOT and NCDOT, as applicable, to the roadway improvements within their respective road system authority. It is understood that such improvements may be undertaken by the Petitioner on its own or in conjunction with other development or roadway projects taking place within the broad north central Mecklenburg area, by way of a private/public partnership effort or other public sector project support.
- Petitioner shall construct an eight (8) foot planting strip and eight (8) foot sidewalk along the Project's District Drive and Shorthorn Street frontage.

IV. Architectural Standards

- Preferred Exterior Building Materials: All principal and accessory buildings shall be comprised of a combination of portions of brick, natural stone (or its synthetic equivalent), stucco, cementitious siding, fiber cement ("HardiPlank"), vinyl and/or other materials approved by the Planning Director.
- Prohibited Exterior Building Materials: concrete masonry units not architecturally finished.
- Pitched roofs, if provided, shall be symmetrically sloped no less than 5:12, except that roofs for porches and

attached sheds may be no less than 2:12, unless a flat roof architectural style is employed.

- Usable porches and stoops shall form a predominant feature of the building design and be located on the front and/or side of the building. Usable front porches, when provided, shall be covered and be at least three (3) feet deep. Stoops and entry-level porches may be covered but shall not be enclosed.
- Walkways shall be provided to connect all residential entrances to sidewalks along public or private streets.
- Attached dwelling units shall be limited to a maximum of six (6) units per building or fewer when fronting a public street.
- Driveway lengths shall either be between five (5) and seven (7) feet in length or a minimum of twenty (20) feet in length. Driveways shall be a minimum of ten (10) feet in width and built per the CLDSM standards for a residential alley.
- Garage doors visible from public streets shall minimize the visual impact by providing a setback of 4 to 12 inches from the front wall plane or additional architectural treatments such as translucent windows or projecting elements over the garage door opening.
- Building heights shall be limited to forty (40) feet for buildings (A, B, C, D, F, and O) and forty eight (48) feet for all other buildings.
- Petitioner shall provide fifty (50) percent of the fifty (50) foot Class A and Class C buffers required by zoning in areas indicated on sheet RZ-2. Petitioner shall provide a reduced buffer width of thirty seven and a half (37.5) feet for both Class A and Class C buffers with the installation of a 6' fence.
- Petitioner shall provide useable common open space of not less than one thousand (1,000) square feet that will contain two (2) benches and walks.

12. All buildings facing Shorthorn St. or District Dr. shall have brick on the lower levels as determined by the homebuilder. The developer suggests the following: (a) up to the water table on all units (b) up to the second floor for half of the units (c) up to the water table on the front and sides (not rear elevation)

IV. Environmental Features

- The Petitioner shall comply with the Charlotte City Council approved and adopted Post Construction Stormwater Ordinance. The location, size, and type of stormwater management systems depicted on the Rezoning Plan are subject to review and approval as part of the full development plan submittal and are not implicitly approved with



this rezoning. Adjustments may be necessary in order to accommodate actual storm water treatment requirements and natural site discharge points.

- The Petitioner shall comply with the Tree Ordinance.
- Development within any SWIMPCSO Buffer shall be coordinated with and subject to approval by Charlotte-Mecklenburg Storm Water Services and mitigated if required by City ordinance. Petitioner acknowledges intermittent/perennial stream delineation reports are subject to review and approval upon submission of development plans for permitting and are not approved with rezoning decisions.

VI. Binding Effect of the Rezoning Documents and Definitions

If this Rezoning Petition is approved, all conditions applicable to development of the Site imposed under the Rezoning Plan and these Development Standards will, unless amended in the manner provided under the Ordinance, be binding upon and inure to the benefit of the Petitioner and subsequent owners of the Site and their respective successors in interest and assigns.

Throughout these Development Standards, the terms, "Petitioner" and "Owner" or "Owners" shall be deemed to include the heirs, devisees, personal representatives, successors in interest and assigns of the Petitioner or the owner or owners of any part of the Site from time to time who may be involved in any future development thereof.

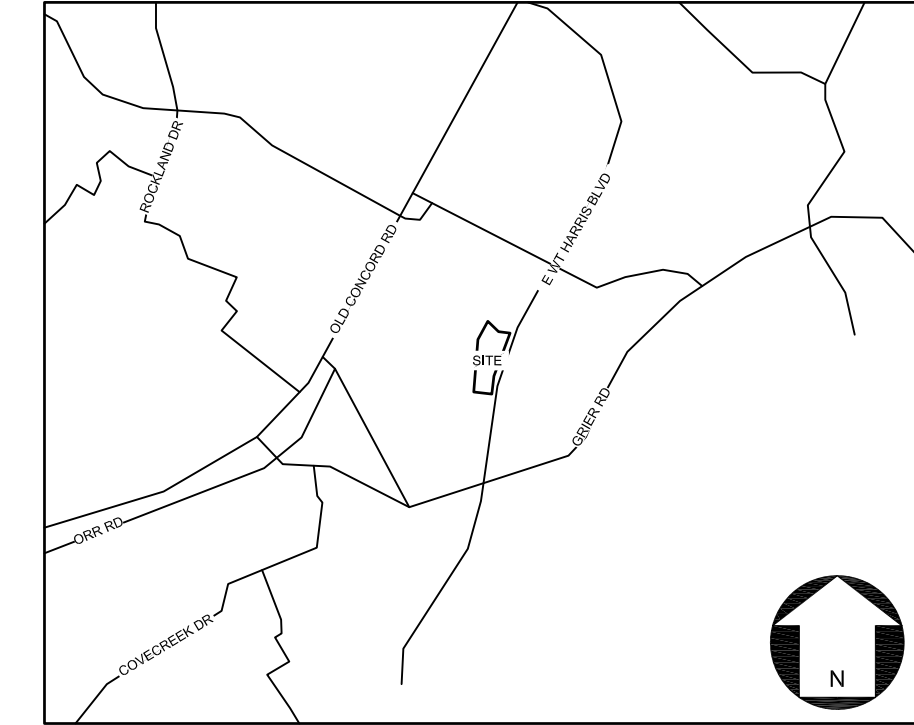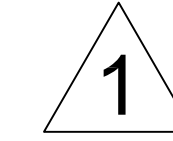

VICINITY MAP
NOT TO SCALE



LEGEND:

- ROAD CENTERLINE: ————
- EXISTING CURBING: ————
- EXISTING BUILDINGS: [Symbol]
- EXISTING LOT LINE: [Symbol]
- CONTOUR LINE: [Symbol]
- EXISTING FENCE: [Symbol]
- TREE SAVE AREA: [Symbol]

DEVELOPMENT DATA:


SITE AREA:	±10.245 ACRES
TAX PARCELS:	10501221
EXISTING ZONING:	R-12MF (CD) & NS
PRIOR RZ PETITIONS:	RZP - 2021 -239 RZP - 2003 - 055
PROPOSED ZONING:	R-12MF (CD) (SPA) & NS (SPA)
EXISTING USE:	VACANT
PROPOSED USES:	ATTACHED TOWNHOMES
PROPOSED UNIT COUNT:	111 UNITS
MAXIMUM DENSITY:	12 DUA
DENSITY PROPOSED:	±10.83 DUA
MIN. SETBACK:	30' FROM RIGHT-OF-WAY ALONG DESIGNATED THOROUGHFARE 27' WITH THE OPTION TO REDUCE TO 15' PER 9.303(19)(f) ALONG LOCAL AND COLLECTOR STREETS
MIN. SIDE YARD REQUIRED:	10' OR 20' WHERE ADJOINING SINGLE FAMILY DEVELOPED OR ZONED LAND
MIN. REAR YARD REQUIRED:	40' OR 50' WHERE ADJOINING SINGLE FAMILY DEVELOPED OR ZONED LAND
MAXIMUM BUILDING HEIGHT:	48' AS MEASURED PER THE ORDINANCE
OPEN SPACE REQUIRED:	50% OVERALL & 400 POS/UNIT OR 10% UCOS
OPEN SPACE PROVIDED:	PER ORDINANCE
TREE SAVE REQUIRED:	±60,871 SF (15% OF SITE)
TREE SAVE PROVIDED:	PER ORDINANCE
PARKING:	PARKING AS REQUIRED BY THE ORDINANCE WILL BE PROVIDED
PCCO:	PER ORDINANCE
SOLID WASTE:	PER ORDINANCE

This Plan Is A Preliminary Design. NOT Released For Construction.

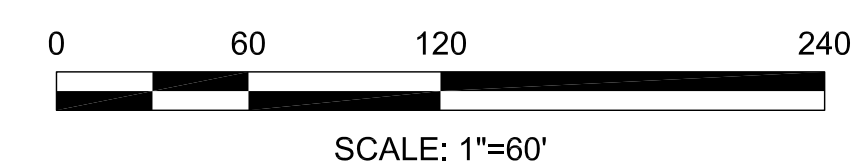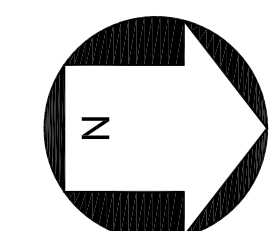

REVISIONS:

No.	Date	By	Description
1	8/8/24	JKP	REVISIONS PER STAFF COMMENTS

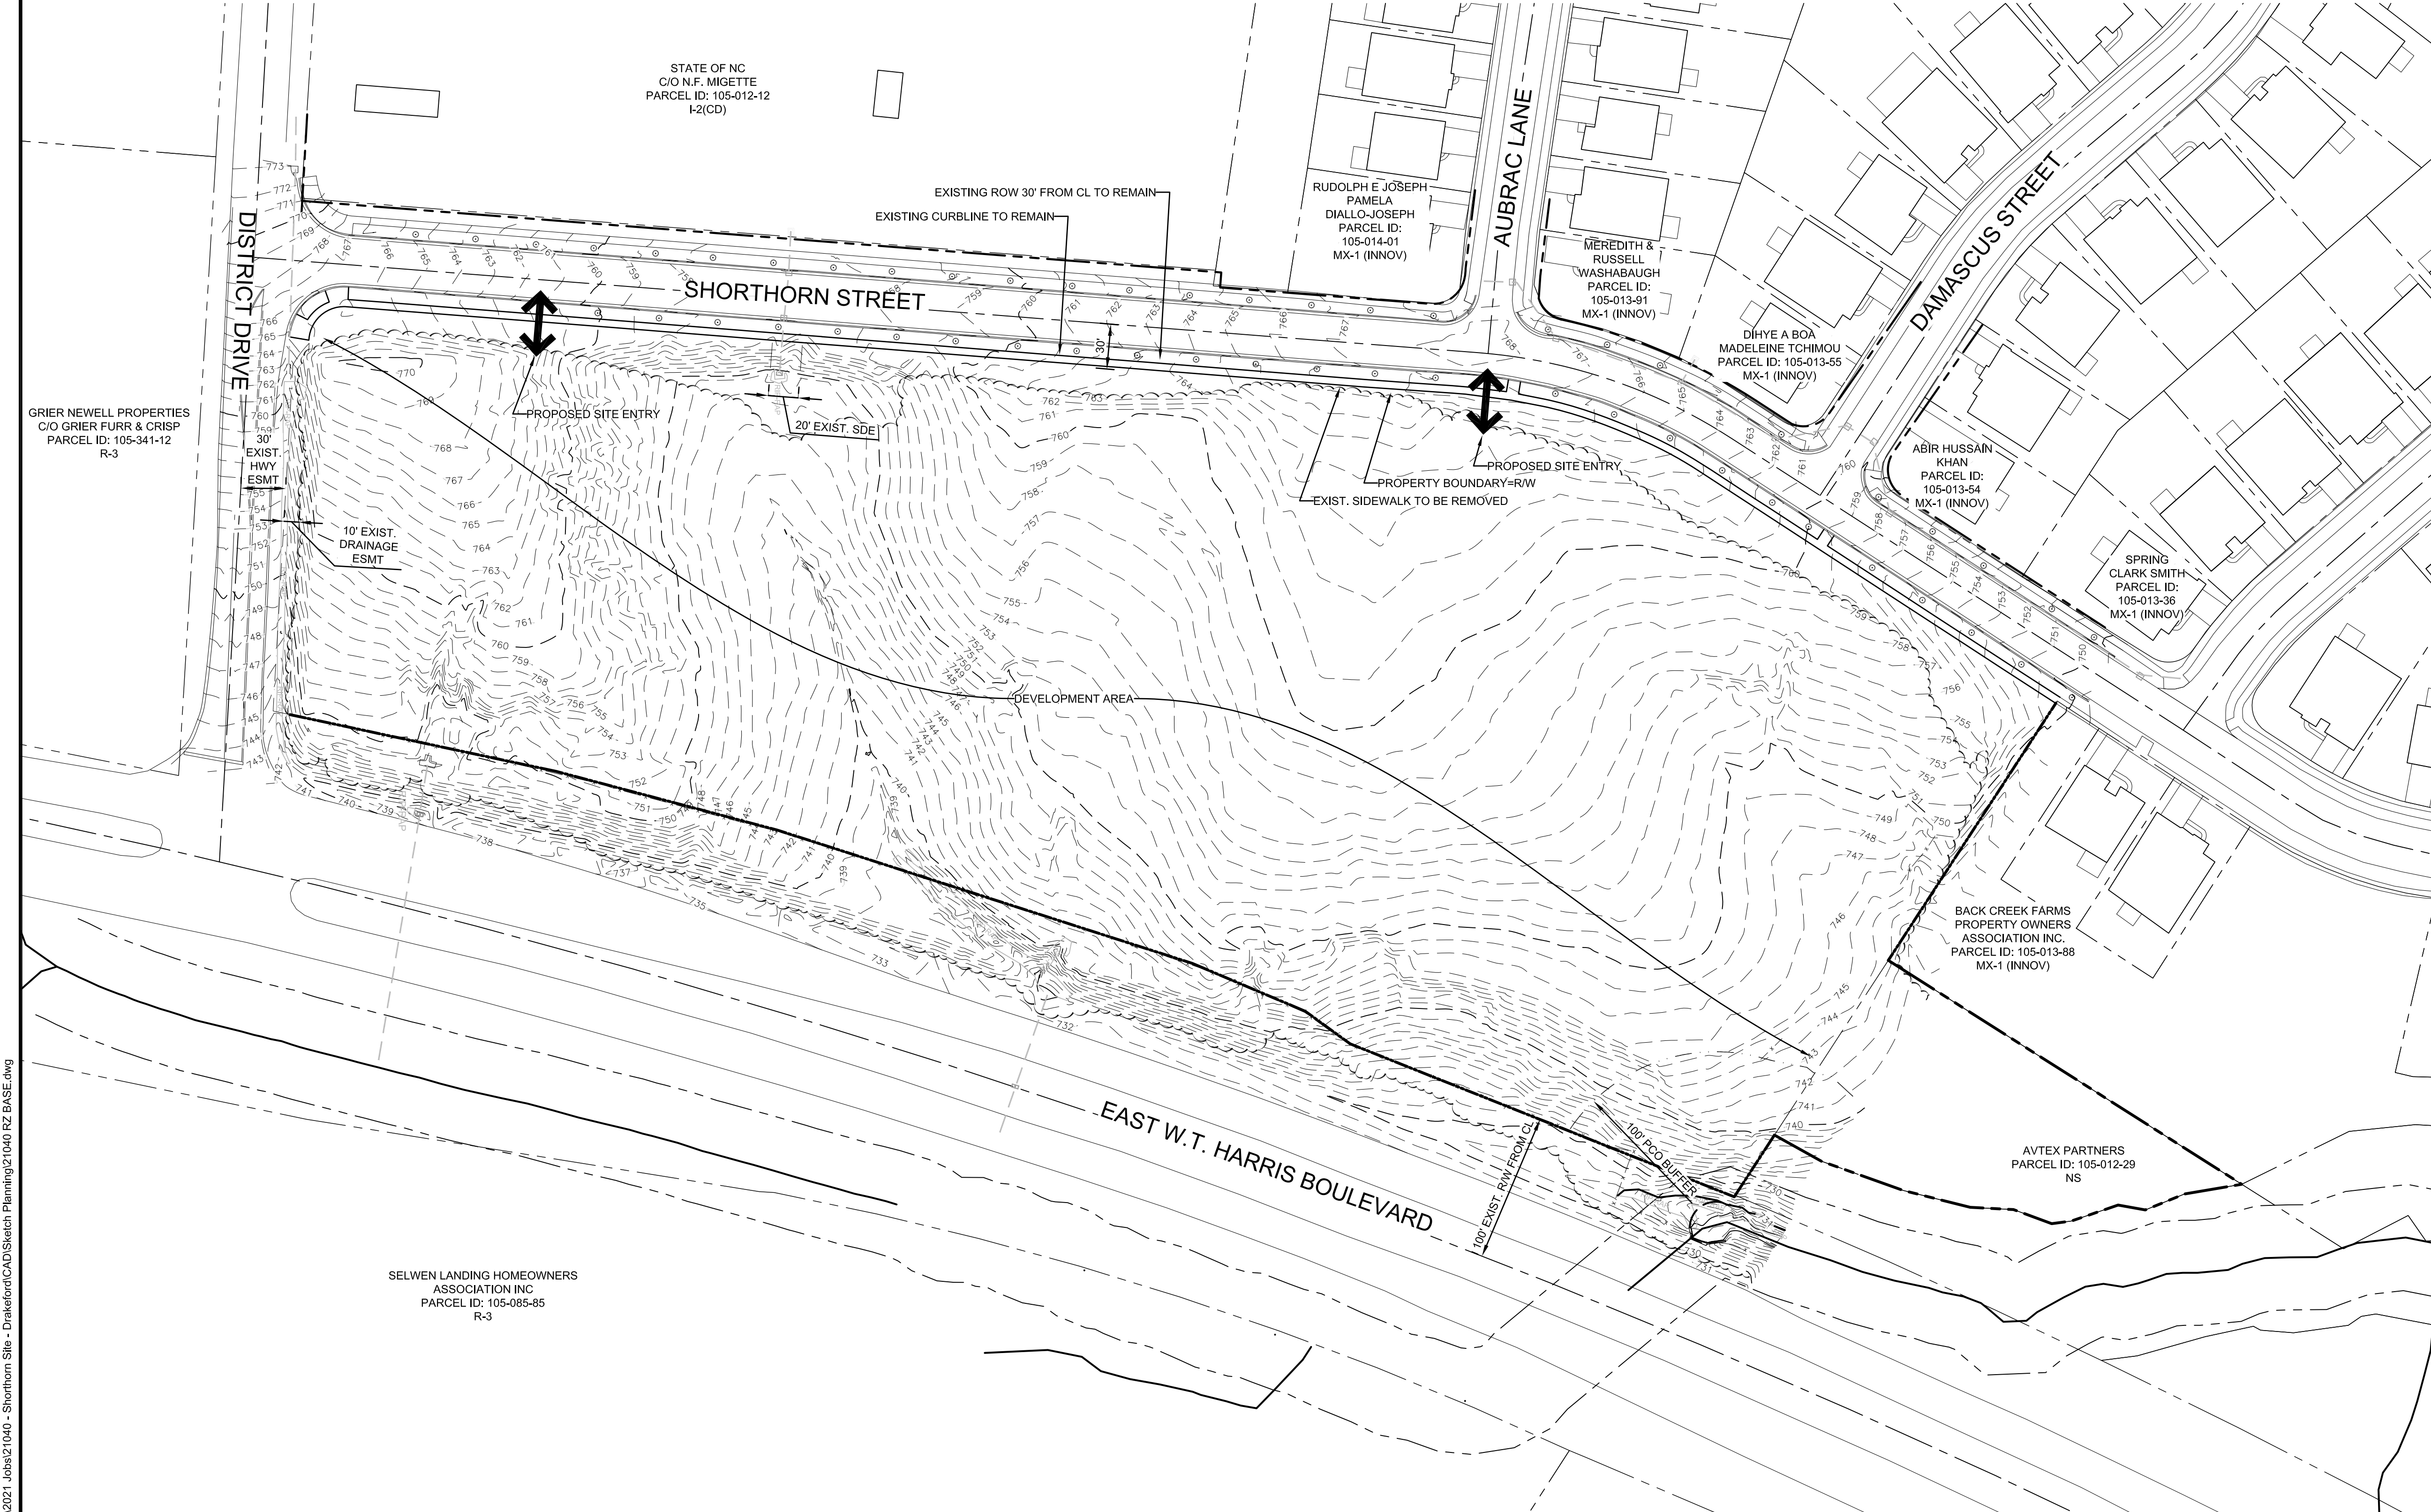

P:\2021 Jobs\1040 - Shorthorn Site - Drakeford\CAD\Sketch Planning\1040 RZ BA\SE.dwg

RZP-2024-071

CORPORATE CERTIFICATIONS
NC PE: C-2930 NC LA: C-253
SC ENG: NO. 3599 SC LA: NO. 211

Project Manager: MDL

Drawn By: ADD

Checked By: MDL

Date: 05/22/2024

Project Number: 21040

Sheet Number:

SHORTHORN SITE
CHARLOTTE, NC
THE DRAKEFORD COMPANY

REZONING
SITE PLAN

RZP-2024-071

CORPORATE CERTIFICATIONS
NC PE: C-2930 NC LA: C-253
SC ENG: NO. 3599 SC LA: NO. 211

Project Manager: MDL

Drawn By: ADD

Checked By: MDL


Date: 05/22/2024

Project Number: 21040

Sheet Number:

RZ-2

SHEET # 2 OF 2

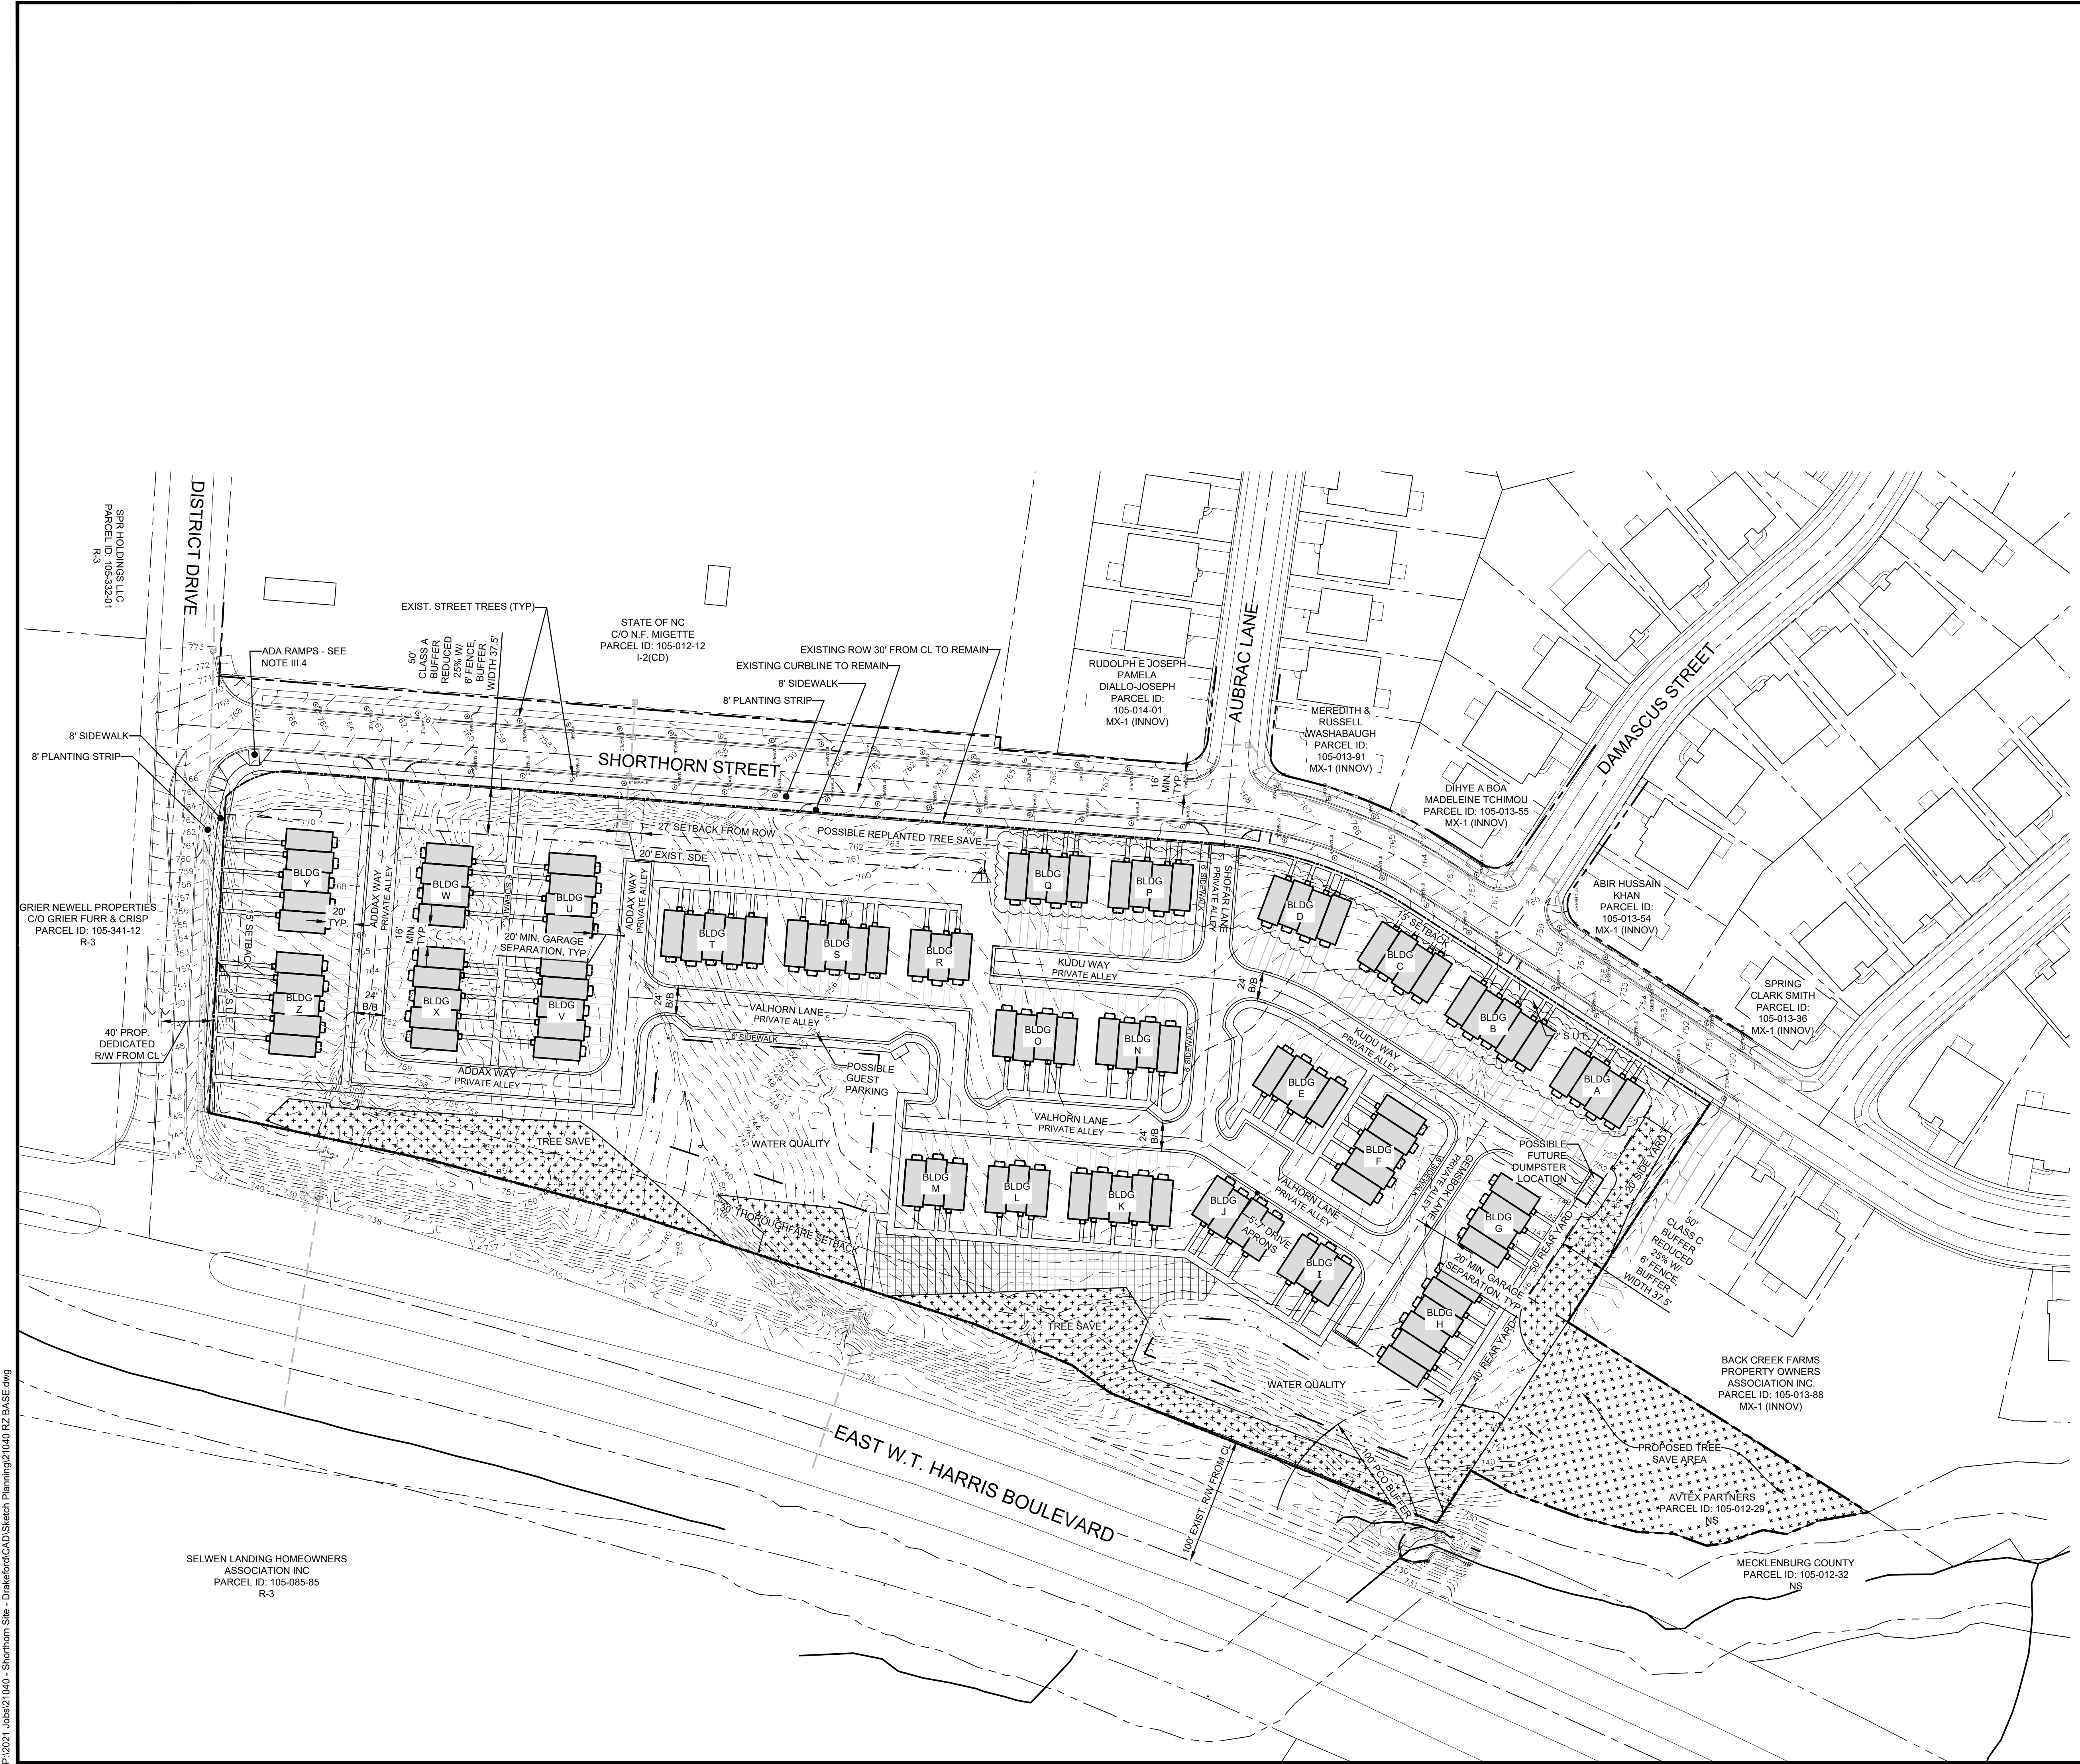

LEGEND:

ROAD CENTERLINE:	---
EXISTING CURBING:	— —
EXISTING BUILDINGS:	▭
EXISTING LOT LINE:	- - - -
CONTOUR LINE:	~ ~ ~ ~
EXISTING FENCE:	- · - · - ·
TREE SAVE AREA:	+ + +

This Plan Is A Preliminary Design.
NOT Released For Construction.

SCALE: 1"=60'

REVISIONS:

No.	Date	By	Description
1	8/8/24	JKP	REVISIONS PER STAFF & NEIGHBOR COMMENTS

SFR HOLDINGS LLC
PARCEL ID: 105-932-01
R-3

GRIER NEWELL PROPERTIES
C/O GRIER FURR & CRISP
PARCEL ID: 105-341-12
R-3

P:\2021 Jobs\21040 - Shorthorn Site - Drakeford\CAD Sketch Planning\21040 RZ BASE.dwg

SELWEN LANDING HOMEOWNERS
ASSOCIATION INC
PARCEL ID: 105-085-85
R-3

STATE OF NC
C/O N.F. MIGETTE
PARCEL ID: 105-012-12
1-2(CD)

RUDOLPH E JOSEPH
PAMELA
DIALLO-JOSEPH
PARCEL ID:
105-014-01
MX-1 (INNOV)

MEREDITH &
RUSSELL
WASHBAUGH
PARCEL ID:
105-013-91
MX-1 (INNOV)

DIHYE A BOA
MADELEINE TCHIMOU
PARCEL ID: 105-013-55
MX-1 (INNOV)

ABIR HUSSAIN
KHAN
PARCEL ID:
105-013-54
MX-1 (INNOV)

SPRING
CLARK SMITH
PARCEL ID:
105-013-36
MX-1 (INNOV)

BACK CREEK FARMS
PROPERTY OWNERS
ASSOCIATION INC
PARCEL ID: 105-013-88
MX-1 (INNOV)

AVTEX PARTNERS
PARCEL ID: 105-012-29
NS

MECKLENBURG COUNTY
PARCEL ID: 105-012-32
NS