

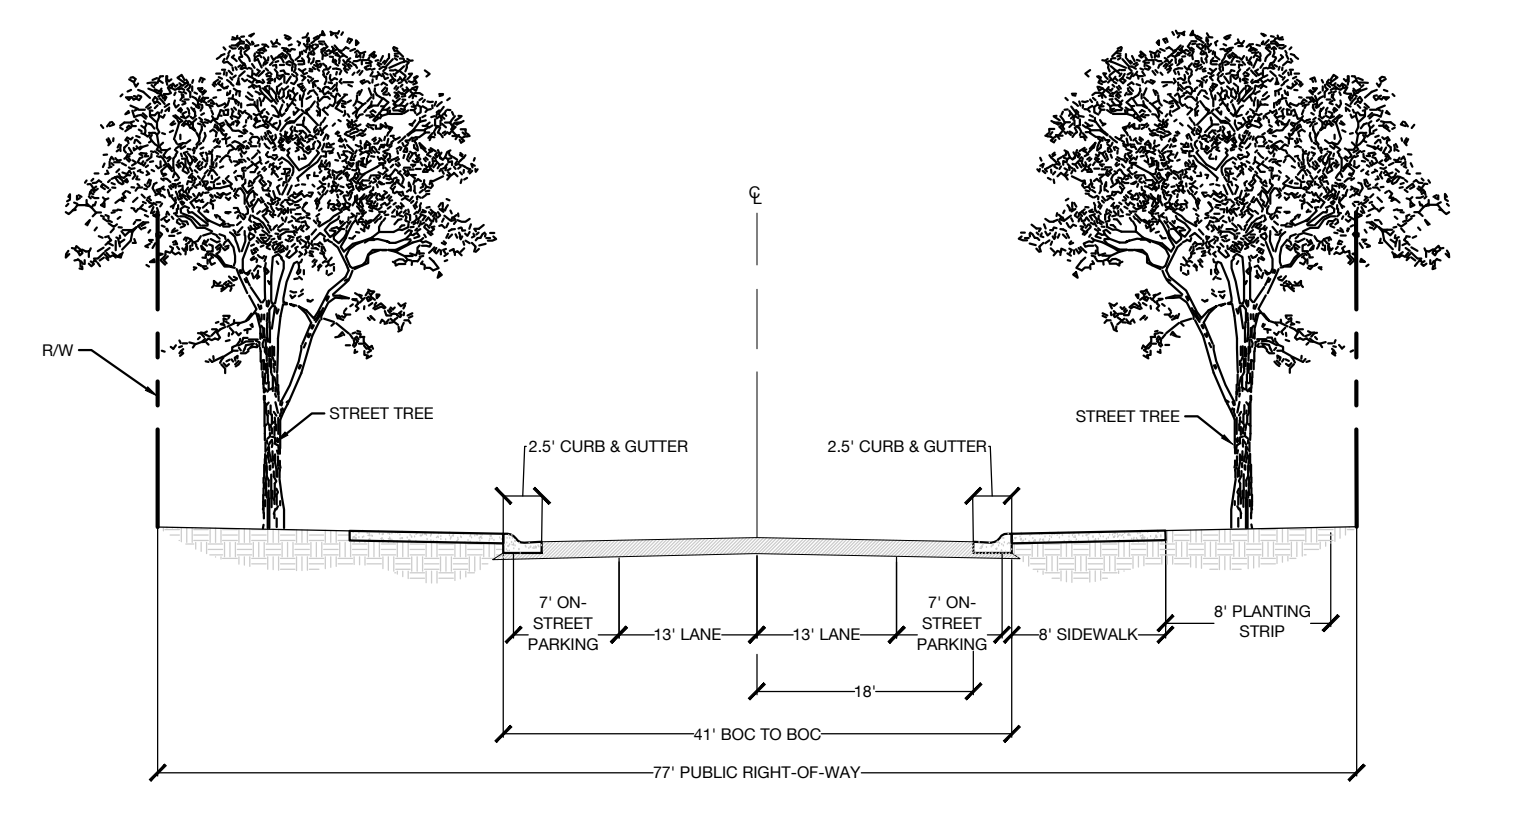



**Site Development Data:**  
 Acreage: +/- 26.59 AC  
 Tax Parcel: 055-481-07, 055-048-04, & 055-481-05  
 Existing Zoning: CC  
 Proposed Zoning: CC (LWPA)  
 Existing Uses: Vacant  
 Proposed Uses: Up to (21,000 SF) Commercial/Retail Uses  
 Up to (5,000 SF) Office Uses  
 Up to (288) Multi-Family Residential Units (11 DUA)

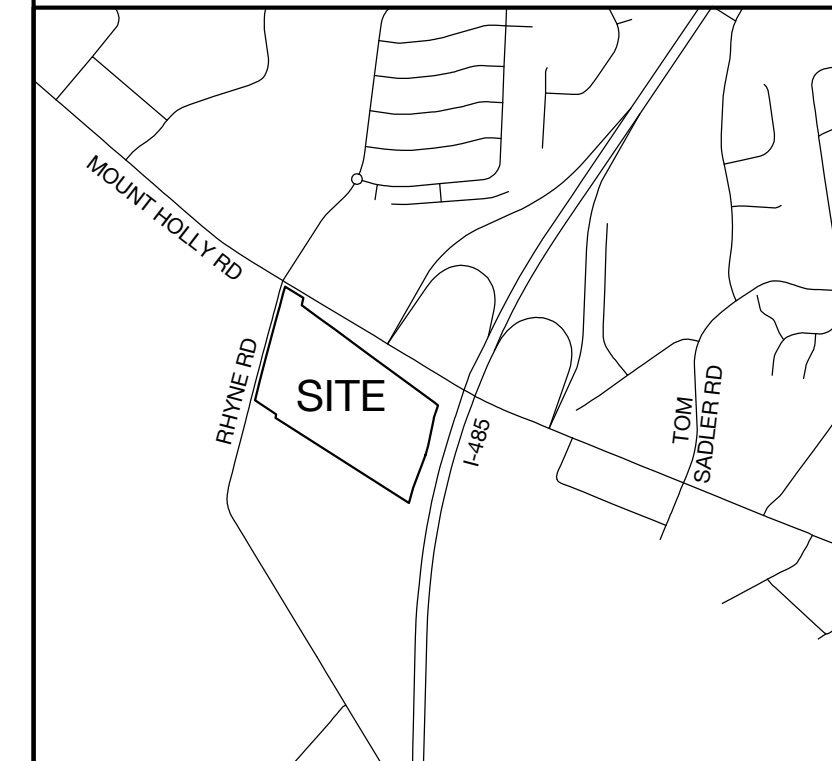

**URBAN  
 DESIGN  
 PARTNERS**  
 1318-e6 central ave. P 704.334.3303  
 charlotte, nc 28205 F 704.334.3305  
 urbandesignpartners.com  
 nc firm no: P-0418  
 sc cda no: C-03044

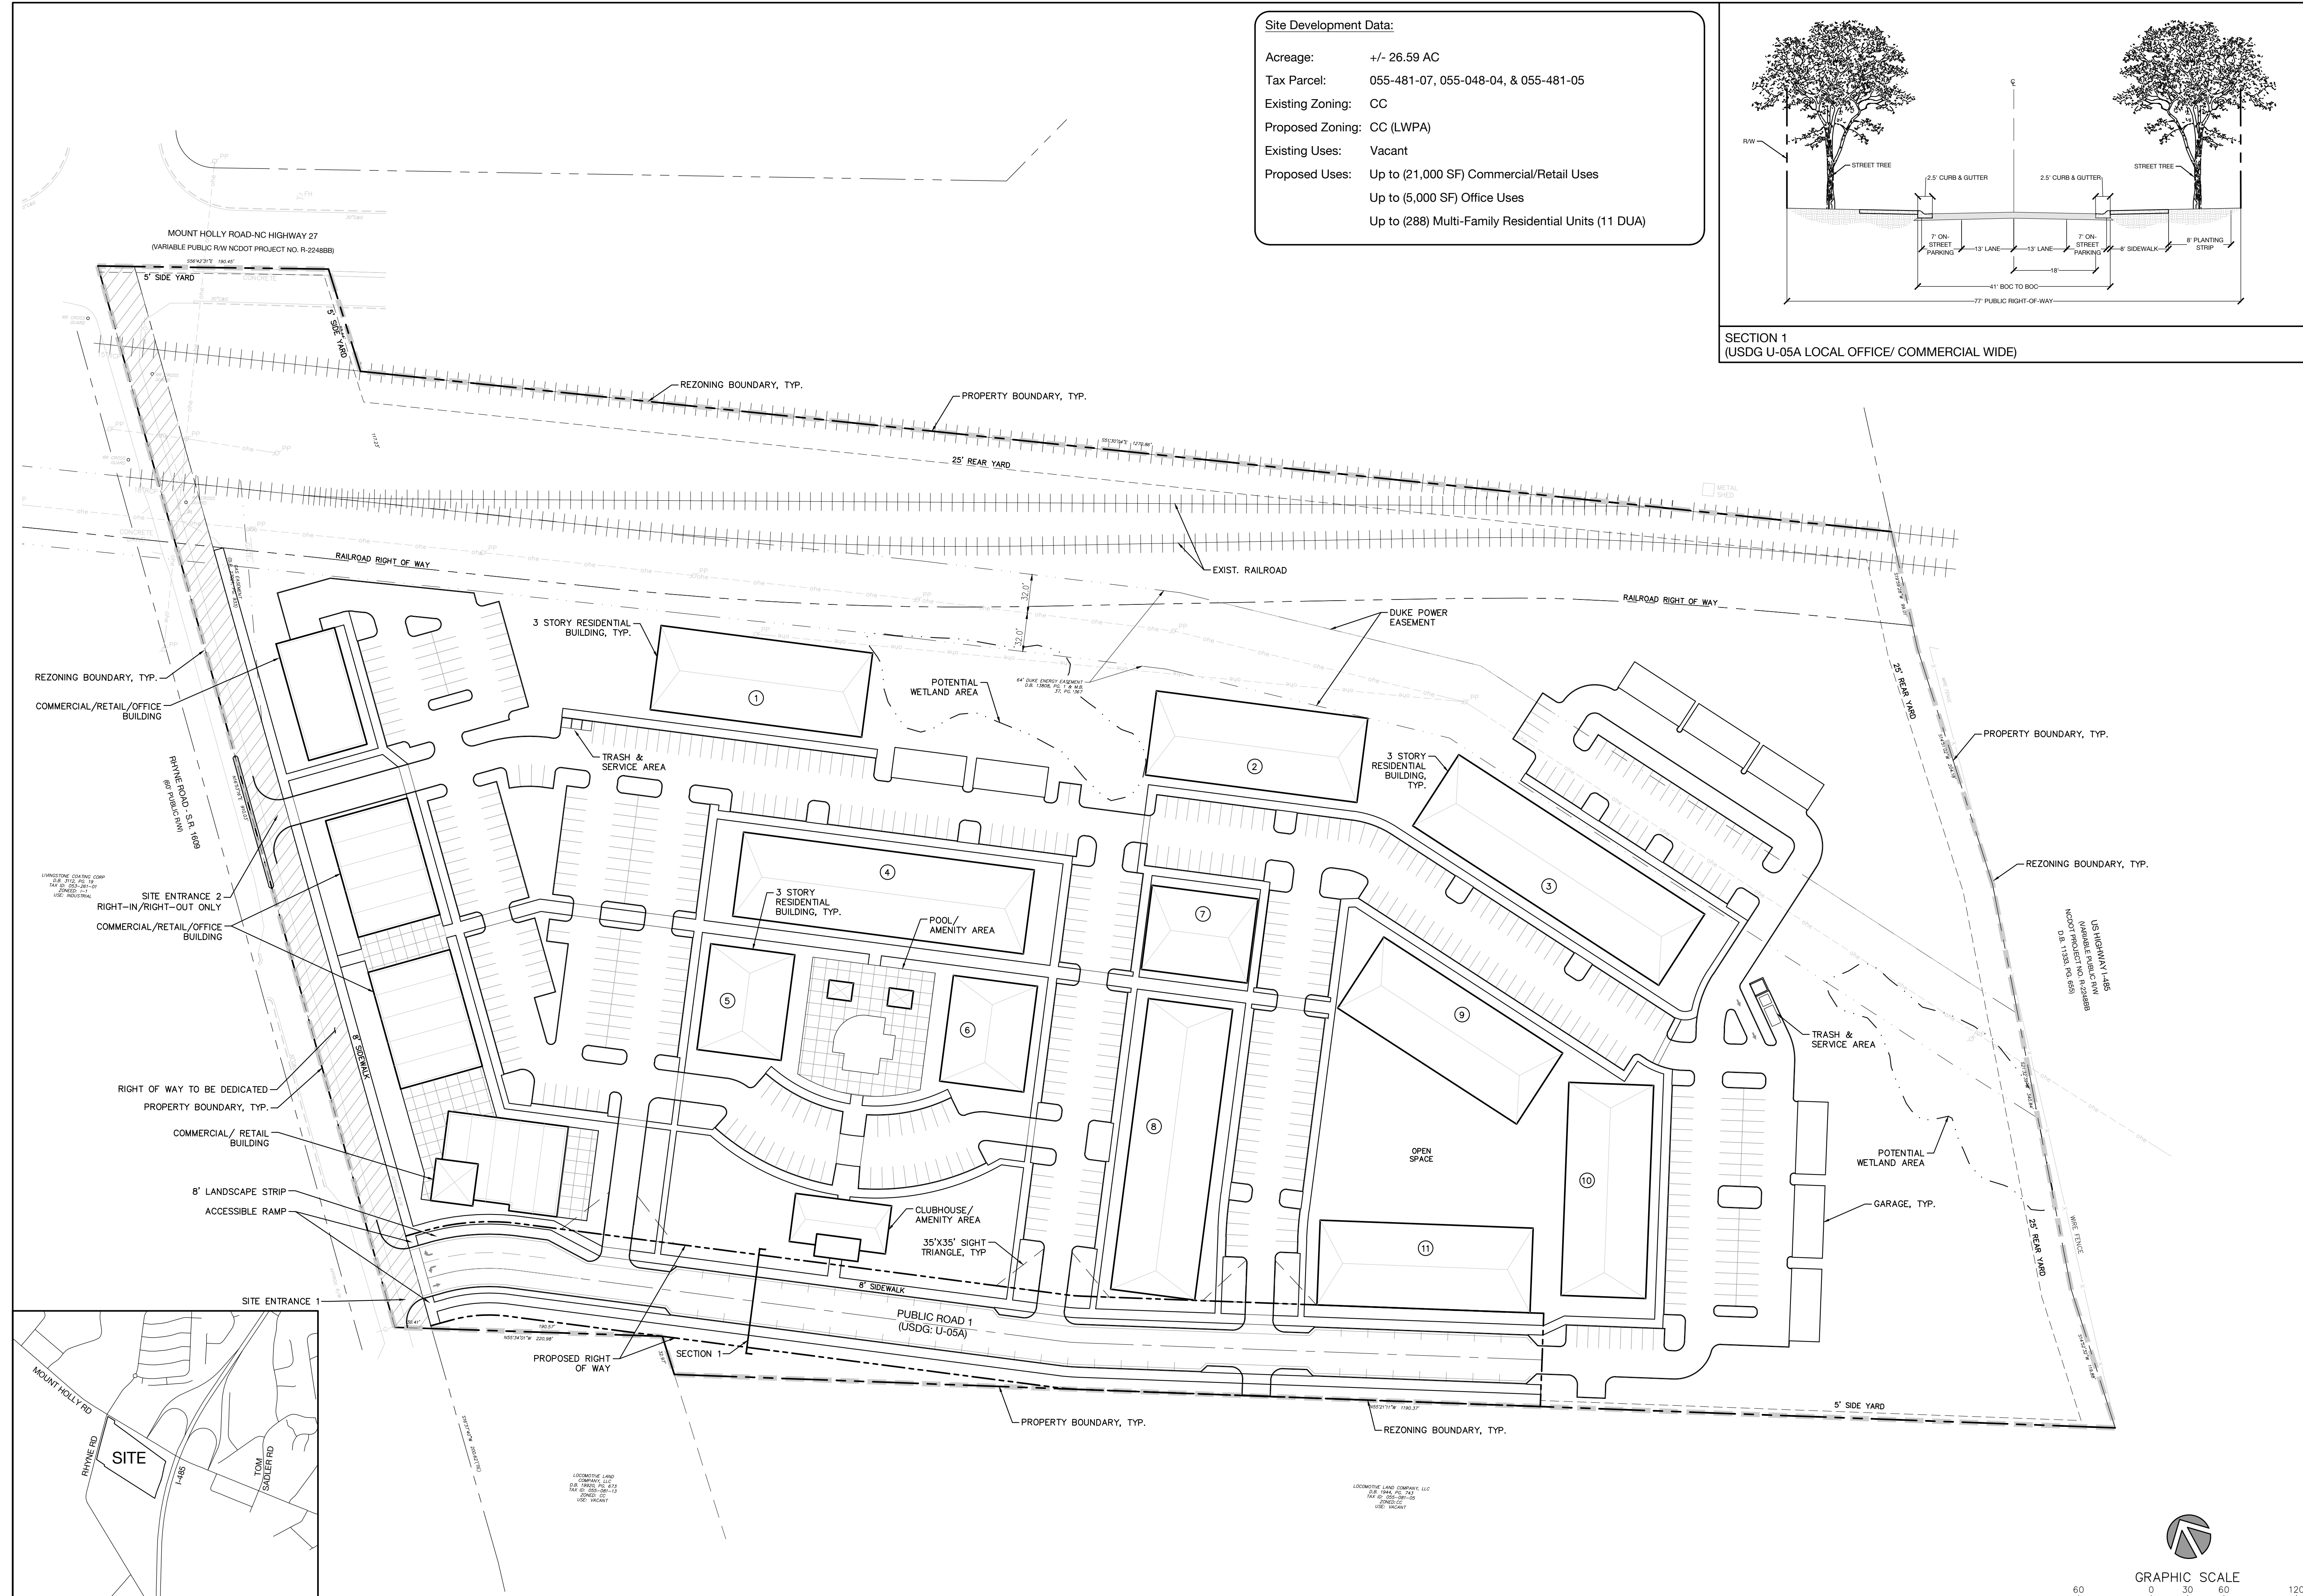

REZONING PETITION #2020-134

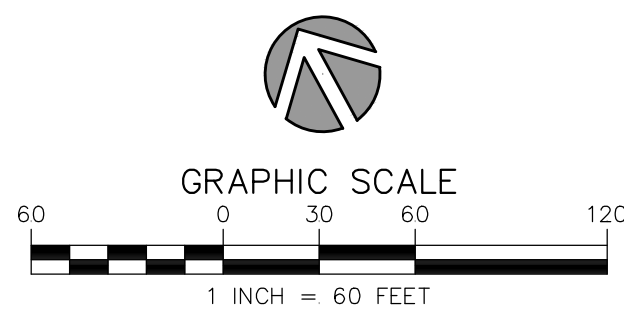

Orissa Holdings

608 Briar Patch Terrace  
 Waxhaw, NC 28173

# Rhine Corners

Rezoning Site Plan  
 Charlotte, NC 28214

NO. DATE: BY: REVISIONS:

Project No: 20-CLT-066  
 Date: 08.10.2020  
 Designed By: MSW  
 Checked By: GPP  
 Sheet No:

**RZ-1.0**

Site Development Data:

Acreage: +/- 26.59 AC
Tax Parcel: 055-481-04; 055-481-05 & 055-048-07
Existing Zoning: CC
Proposed Zoning: CC (LWPA)
Existing Uses: Vacant
Proposed Uses: Up to (21,000 SF) Commercial/Retail Uses
Up to (5,000 SF) Office Uses
Up to (288) Multi-Family Residential Units (11 DUA)

General Provisions:

- 1. These Development Standards form part of the Rezoning Plan associated with the Rezoning Petition filed by Impact, LLC (the "Petitioner") to accommodate the development of a mix of commercial and multi-family residential unit types on an approximate 26.59 acre site located to the east of Rhyne Road and South of Mount Holly Road, which is more particularly depicted on the Rezoning Plan (the "Site").
2. Development of the Site shall be governed by the Rezoning Plan, these Development Standards and the applicable provisions of the City of Charlotte Zoning Ordinance (the "Ordinance").
3. Unless the Rezoning Plan or these Development Standards establish more stringent standards, the regulations established under the Ordinance for the "Commercial Center" Zoning District shall govern all development taking place on the Site.
4. The development and street layout depicted on the Rezoning Plan are schematic in nature and are intended to depict the general arrangement of such uses and improvements on the Site.
5. Future amendments to the Rezoning Plan and/or these Development Standards may be applied for by the then owner(s) of the Site in accordance with the provisions of Chapter 6 of the Zoning Ordinance.
6. The Site shall be viewed as a planned/unified development plan as to the elements and portion of the Site generally depicted on the Rezoning plan.

Permitted Uses:

- 1. Uses allowed within the rezoning area included in this Petition are those uses that are permitted within the CC zoning district containing a maximum of 21,000sf of commercial and retail, 5,000sf of office uses and (288) Multi-Family Apartment units along with any incidental and accessory uses relating to and allowable within the associated zoning district.

Innovative Design Standards:

- 1. The Petitioner seeks the following innovative provisions described below:
a) The proposed public right of way on site utilizing the Local Office/Commercial Wide Section (U-05A) shall be modified to allow for the 8' sidewalk to be located back of curb as illustrated in the provided modified street section.
b) Setbacks shall be a minimum of 16' measured from back of curb along proposed public rights of way.
c) Minimum yard dimensions adjacent the exterior property line shall be as follows:
i) 5' Side Yard
ii) 25' Rear Yard
d) Minimum building separation between proposed structures on site shall be 10'.

Transportation:

- 1. Vehicular access to public rights of way will be as generally depicted on the Rezoning Plan. Final locations, placements and configurations of the vehicular access points shown on the Rezoning Plan are subject to minor modification required to accommodate final permitting and construction plan adjustments as required by NCDOT and CDOT for approval.
2. Site entrance 2 shall be limited to right in and right out vehicular movements as generally depicted on the Rezoning Plan. Final design subject to minor modification required to accommodate final permitting and construction adjustments as required by NCDOT and CDOT for approval.
3. The site shall be served by a combination of a public and private roads as depicted on the Rezoning Plan. Final locations of these roads and associated access driveways are subject to minor modifications and adjustments to accommodate final permitting and construction plans as required to obtain final plan approval.
4. The petitioner agrees to provide accessible sidewalk ramps at each corner of Public Road 1 and Rhyne Road as generally depicted on the Rezoning Plan.
5. The petitioner shall commit to the following transportation improvements, in coordination with NCDOT and CDOT:
a) Reserved
6. The Petitioner agrees to install Public Road 1 and improvements indicated within Transportation note #3 above adjacent Rhyne Road prior to the sites first certificate of occupancy being issued.
7. Installation of the road wearing/surface course for Public Road 1 must be installed prior to the final certificate of occupancy being issued on site.
8. The petitioner agrees to install an 8' sidewalk and minimum 8' wide landscape strip adjacent Public Road 1.

Architectural and Design Standards:

- 1. In addition to design provisions contained within the district regulations of the Zoning Ordinance for the CC district, the development of the site will be governed by the following provisions and standards produced by the Petitioner and which will be binding on the development of the site.
2. The petitioner shall limit the base maximum average height of each residential structure on site to 45' and three (3) stories as further described in the Ordinance.
3. A variety of principal building materials may be utilized on site and will be a combination of the following: Masonry, brick, concrete, pre-cast concrete, stone, precast stone, pre-finished metal, aluminum, steel, stucco, wood, ceramic tile, cementitious fiber board and glass fiber reinforced concrete. Vinyl, as a building material, will only be allowed on windows, soffits and trim features.
4. Building placement and site design related to the commercial/retail buildings on site shall focus on enhancing the pedestrian environment adjacent Rhyne Road with the design follow guidelines:
a) Buildings shall be placed so as to present a front of side façade to all public streets.
b) Facades fronting streets shall include a combination of windows and operable doors for a minimum of 60% of each frontage elevation and provide transparent glass between 2' and 10' associated with the ground floor elevation.
c) Ground floor facades of buildings along public streets shall incorporate a minimum of 30% masonry materials such as brick or stone.
d) Direct pedestrian connections should be provided between street facing doors and corner entrance features to sidewalk on adjacent public streets.
e) Building elevations shall not have expanses of blank walls greater than 20 feet in all direction and architectural features such as but not limited to banding, medallions or design features or materials will be provided to avoid a sterile, unarticulated blank treatment of such walls.
5. Building placement and site design related to the multi-family apartment buildings on site shall focus on and enhance the pedestrian environment adjacent public streets with the follow design guidelines:
a) Buildings shall be placed so as to present a front or side façade to all public streets.
b) Usable porches may form an element of the building design and be located on the front and/or side of a building.
c) Direct pedestrian connections should be provided between residential units adjacent public streets.
d) Building elevations shall not have expanses of blank walls greater than 20 feet in all direction and architectural features such as but not limited to banding, medallions or design features or materials will be provided to avoid a sterile, unarticulated blank treatment of such walls.
e) Building elevations shall be designed with vertical bays or articulated architectural features which shall include a combination of at least three of the following: a combination of exterior wall offsets (projections and recesses), columns, pilasters, change in materials or colors, awnings, arcades, or other architectural elements.
6. The Site shall comply with Section 12.403 of the Zoning Ordinance. Dumpster and recycling service areas associated with residential uses shall be located as generally depicted on the Site plan and shall be screened from public view and described within the ordinance.

Streetscape and Landscaping:

- 1. The Petitioner shall comply with Chapter 21 of the City of Charlotte Code of Ordinances.

Environmental Features:

- 1. The Petitioner shall comply with the Post Construction Controls Ordinance. The location, size, and type of storm water management systems are subject to review and approval as part of the full development plan submittal. Site plan adjustments may be necessary and shall be permissible in order to accommodate actual storm water detention and treatment requirements.

Signage:

- 1. The Petitioner shall comply with the City of Charlotte Signage Ordinance.

Lighting:

- 1. All attached and detached lighting will be full cutoff fixtures and downwardly directed. However, upward facing architectural and landscape accent lighting shall be permitted.
2. Detached lighting on the site, except street lights located along public streets, will be limited to twenty-one (21) feet in height.


Amendments to Rezoning Plan:

Future amendments to these Development Standards may be applied for by the then Owner or Owners of the parcel or parcels within the Site involved in accordance with the provisions of Chapter 6 of the Ordinance.

Further alterations or modifications to the Rezoning Plan which, in the opinion of the Planning Director, substantially alter the character of the development or significantly alter the approved Technical Data Sheet or any of its conditions or which increase the intensity of development shall not be deemed to be minor and may only be made in accordance with the provisions of Subsections 6.207(1) or (2) of the Ordinance, as applicable.

Binding Effect of the Rezoning Documents and Definitions:

- 1. If this Site Plan Amendment is approved, all conditions applicable to development of the Site imposed under the Technical Data Sheet will, unless amended in the manner provided under the Ordinance, be binding upon and inure to the benefit of the Petitioner and the current and subsequent owners of the Site and their respective successors in interest and assigns.
2. Throughout these Development Standards, the terms, "Petitioner" and "owner" and "owners" shall be deemed to include the heirs, devisees, personal representatives, successors in interest and assigns of the Petitioner or the owners of the Site from time to time who may be involved in any future development thereof.

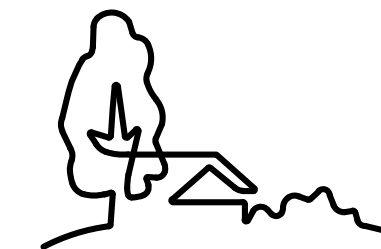

URBAN DESIGN PARTNERS

1318-e6 central ave. # 704.334.3303
charlotte, nc 28205 # 704.334.3305
urbanesignpartners.com
nc firm no: P-0418
sc cca no: C-03044

Orissa Holdings

608 Briar Patch Terrace
Waxhaw, NC 28173

Rhyne Corners

Development Notes & Standards

Charlotte, NC 28214

NO. DATE: BY: REVISIONS:

Project No: 20-CLT-066
Date: 08.10.2020
Designed By: MSW
Checked By: GPP
Sheet No:

REZONING PETITION #2020-134

RZ-2.0