

**URBAN DESIGN PARTNERS**

1213 w morehead st ste 450  
charlotte, nc 28208  
p 704.334.3303  
urbanpartners.com  
nc firm no: P-0418 ac coa no: C-03044

Orissa Holdings

608 Briar Patch Terrace  
Waxhaw, NC 28173

# Caldwell Park


## Rezoning Site Plan

11220 University City Boulevard, Charlotte, NC 28262

NO. DATE: BY: REVISIONS:  
1 11/15/2021 UDP PER PLANNING COMMENTS

Project No: 21-CLT-036  
Date: 05/04/2021  
Designed By: UDP  
Checked By: BDS  
Sheet No:

# RZ-1.0

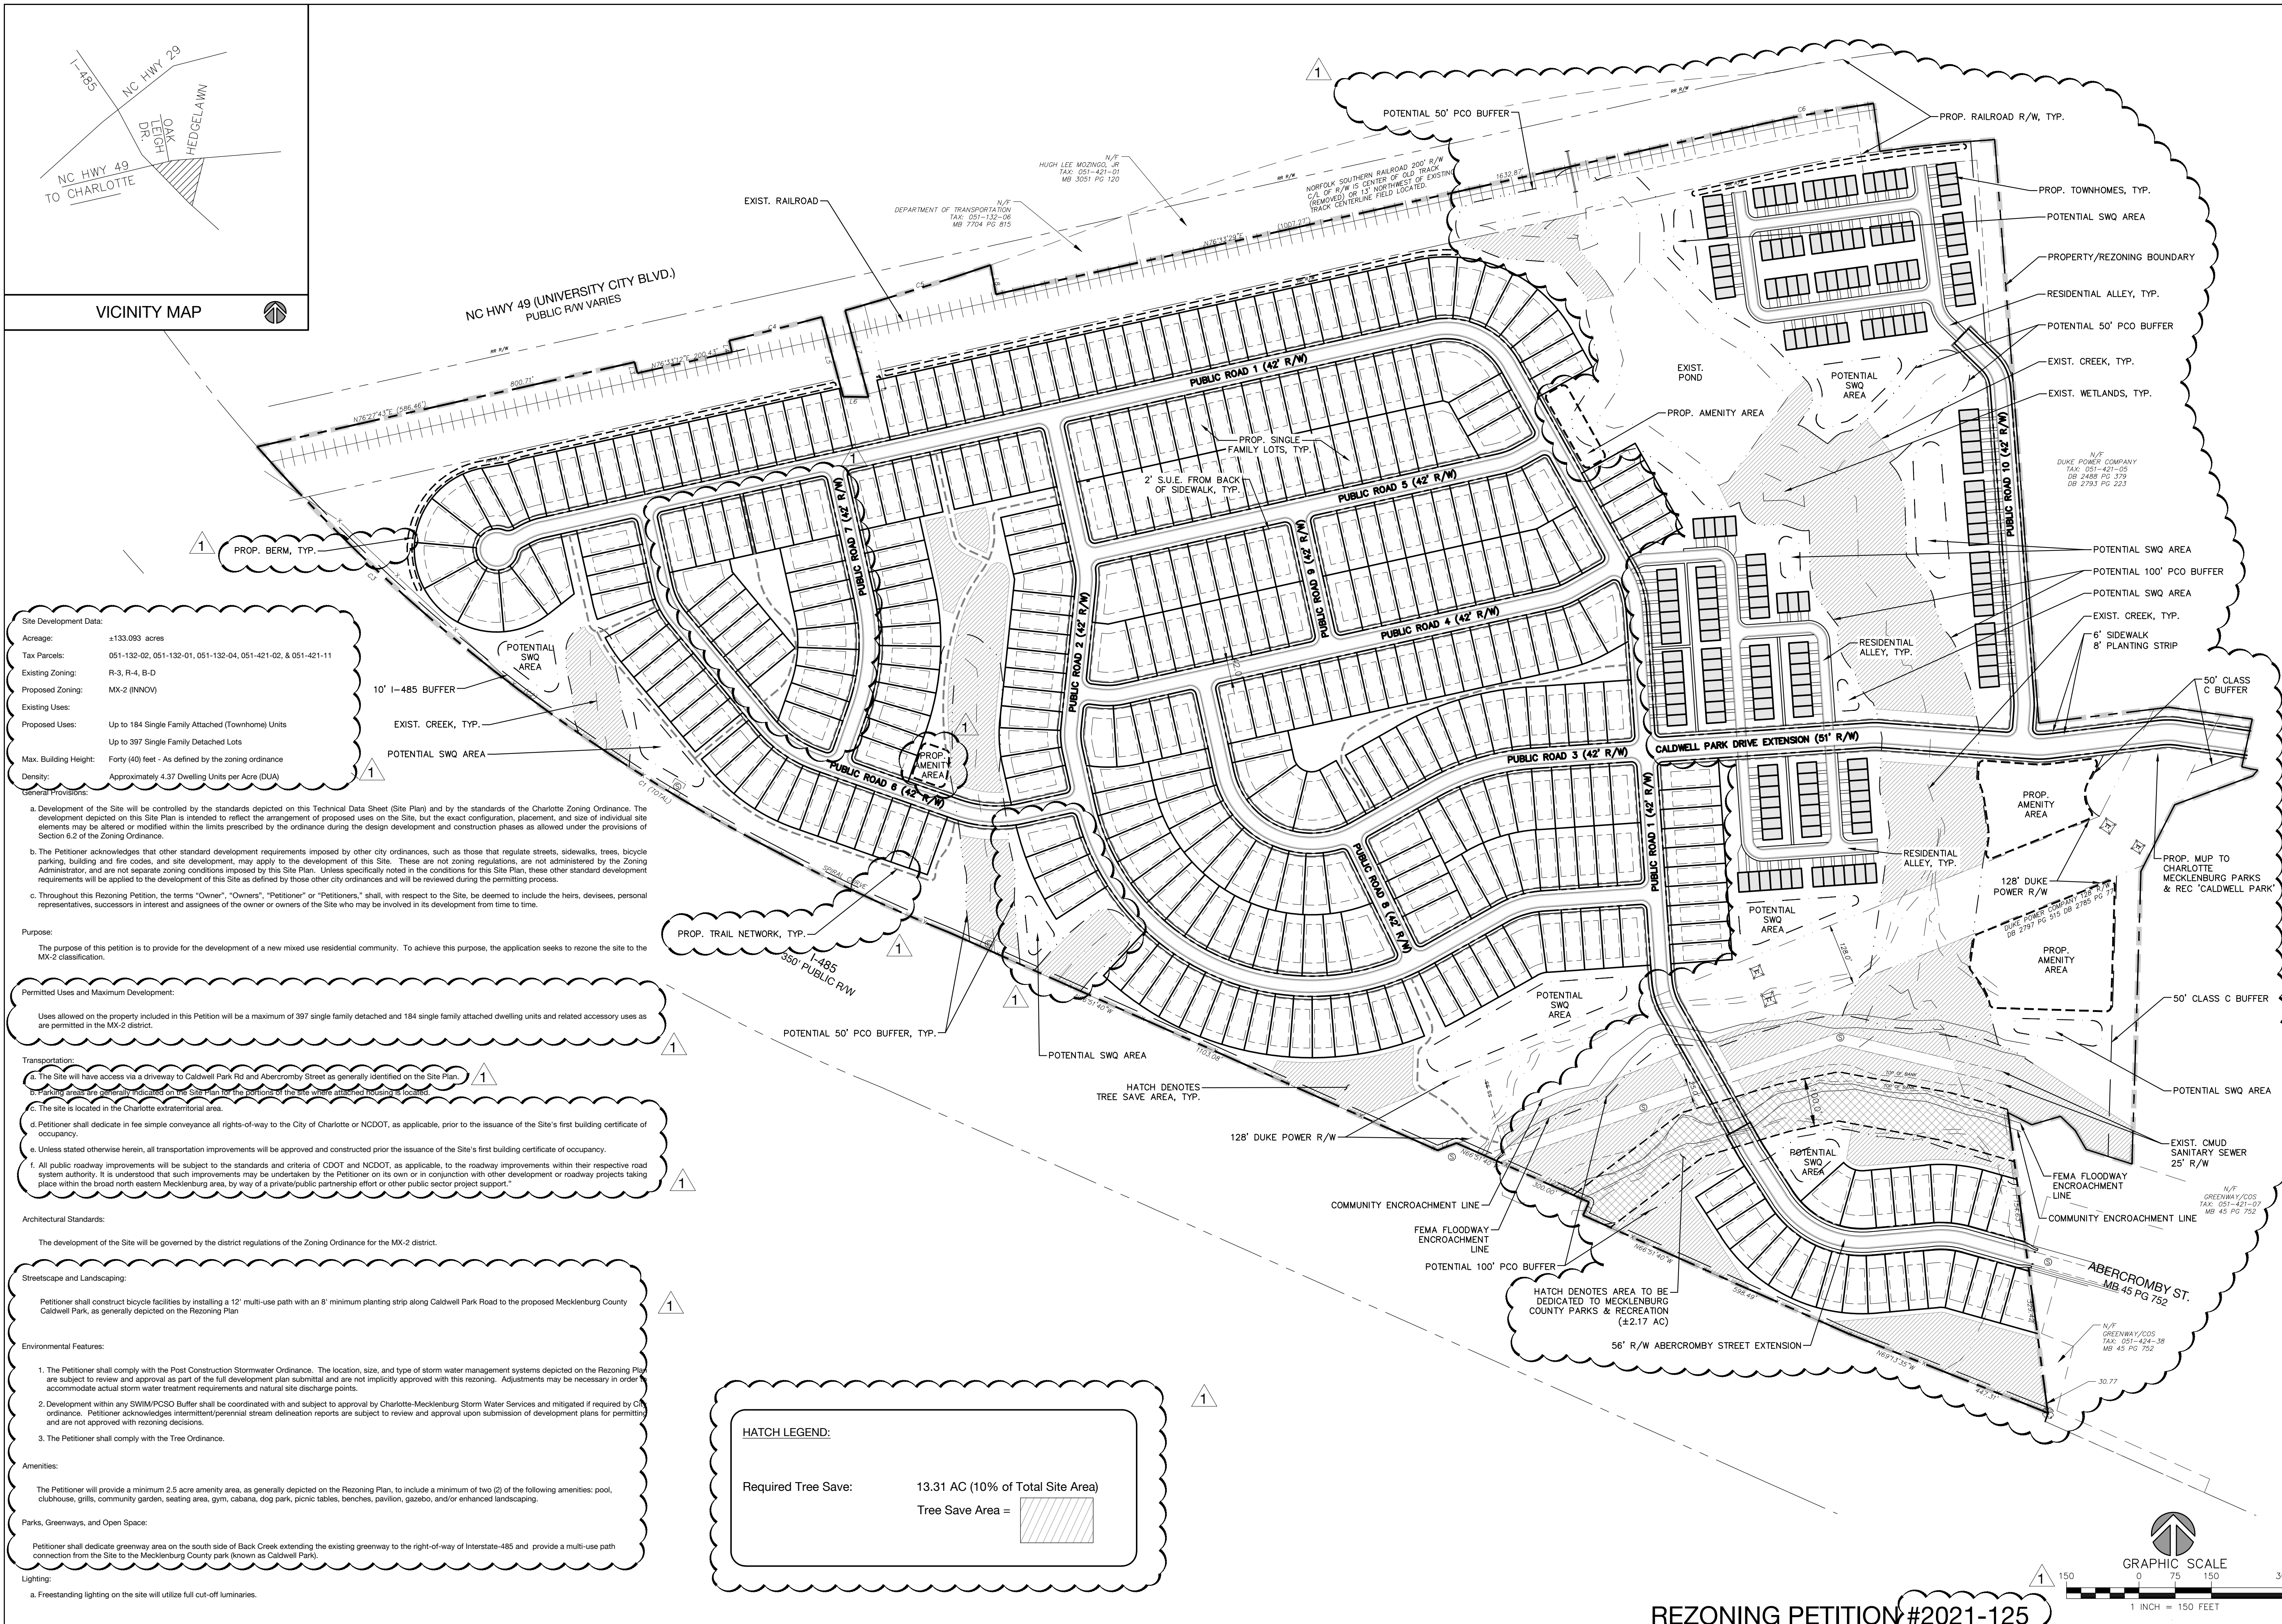

REZONING PETITION #2021-125

