

AN ORDINANCE TO EXTEND THE CORPORATE LIMITS
OF THE CITY OF CHARLOTTE, NORTH CAROLINA

WHEREAS, the City Council has adopted a resolution under G.S. 160A-31, as amended, stating its intent to annex the area described below; and

WHEREAS, a public hearing on the question of this annexation was held at City Hall Council Chambers at 3:00 o'clock p.m. on December 28, 1987, after due notice; and

WHEREAS, the City Council finds that the proposed annexation meets the requirements of G.S. 160A-31, as amended;

NOW, THEREFORE, BE IT ORDAINED by the City Council of the City of Charlotte, North Carolina that:

Section 1. By virtue of the authority granted by G.S. 160A-31, as amended, the following described contiguous property owned by the City is hereby annexed and made part of the City of Charlotte.

Beginning at a point in the present corporate boundary of the City of Charlotte, said point being at an existing iron pin located in the northeasterly corner of the property designated as Tract III in the Deed dated February 27, 1987 and recorded in Book 5440, beginning at Page 740 of the Mecklenburg Public Registry, (and continuing with the present corporate boundary of the City of Charlotte for this entire description), thence, N. 7-23-48 E., 158.97 feet to a point on the easterly margin of Tyvola Road; thence along the aforesaid margin of the right of way of Tyvola Road in three calls as follows: (1) S. 34-15-09 W. 246.87 feet to a point thence (2) in a southwesterly direction with a spiral curve having a chord course and distance of S. 32-46-37 W. 193.67 feet, a distance of 193.72 feet to a point; thence (3) in a southwesterly direction with the arc of a circular curve to the left having a radius of 1,193.24 feet (and a chord course and distance of S. 26-51-07 W., 120.76 feet) an arc distance of 120.81 feet to a point; thence with the aforesaid margin of the right of way of Tyvola Road as the same intersects with the northerly margin of the right of way of Wilmount Road, S. 21-39-37 E., 143.50 feet to a point, thence with the aforesaid northerly margin of the right of way of Wilmount Road in two calls as follow: (1) S. 73-55-24 E. 71.16 feet to a point; thence (2) in an easterly direction with the arc of a circular curve to the left having a radius of 427.47 feet (and a chord course and distance of S. 78-52-01 E. 73.68 feet) an arc distance of 73.77 feet to a point; thence N. 9-52-07 E., 491.56 feet to the point or place of Beginning.

The above tract of land is part of the property conveyed to the City of Charlotte from Crow-Childress-Klein #9, Inc. by deed dated February 27, 1987, recorded in Book 5440 at page 740 in the

December 28, 1987
Ordinance Book 36 - Page 278

Mecklenburg Public Registry and from Frank S. Spratt, Jr. and wife Maragret H. Spratt by deed dated May 7, 1986 and recorded in Book 5218 at page 507 in the Mecklenburg Public Registry.

Section 2. The Mayor of the City of Charlotte shall cause to be recorded in the office of the Register of Deeds of Mecklenburg County, and in the Office of Secretary of the State in Raleigh, North Carolina, an accurate map of the annexed property, along with a certified copy of this ordinance. Such a map shall also be delivered to the County Board of Elections, as required by G.S. 163-288.1.

Section 3. The effective date of annexation under this ordinance is December 28, 1987.

Adopted this 28th day of December, 1987.

ATTEST:

Pat Sharkey
City Clerk

Aue Meyrick
Mayor

Approved as to form:

Harry W. Underhill Jr.
City Attorney

CERTIFICATION

I, Pat Sharkey, City Clerk of the City of Charlotte, North Carolina, do hereby certify that the foregoing is a true and exact copy of an Ordinance adopted by the City Council of the City of Charlotte, North Carolina, in regular session convened on the 28th day of December, 1987, the reference having been made in Minute Book 90, and is recorded in full in Ordinance Book 36, at page(s) 277-279.

WITNESS my hand and the corporate seal of the City of Charlotte, North Carolina, this the 9th day of February, 1988.

Pat Sharkey, City Clerk

December 28, 1987
Ordinance Book 36 - Page 279



TYVOLA ROAD EXT.

L-4 - PROP. CITY ANNEXED -

LINE	BEARING	DISTANCE
L-1	R=427.47' CH=S.78°-52'-01"E	A=73.77' 73.68'
L-2	S.73°-55'-24"E	71.16'
L-3	S.21°-39'-37"E	143.50'
L-4	R=1193.24' CH=S.26°-51'-07"W	A=120.81' 120.76'
L-5	SPIRAL CURVE CH=S.32°-46'-37"W	Ls=193.72' 193.67'
L-6	S.34°-15'-09"W	246.87'
L-7	N.07°-23'-48"E	158.97'
L-8	N.09°-52'-07"E	491.56'

NOTE:
THIS MAP WAS COMPILED FROM RIGHT-OF-WAY
PLATS OF 'TYVOLA ROAD EXTENSION' NO FIELD
SURVEY WAS MADE ON THIS DATE

WILMONT ROAD

YORKMONT ROAD

		CHARLOTTE ENGINEERING DEPARTMENT
DATE	ANNEXATION MAP	SHEET
BY MS		1
DATE		OF
	DEC. 21 1987	SCALE 1"=100'

December 28, 1987
Ordinance Book 36 - Page 280

ORDINANCE NO. 2337-X

AN ORDINANCE TO EXTEND THE CORPORATE LIMITS
OF THE CITY OF CHARLOTTE, NORTH CAROLINA

WHEREAS, the City Council has adopted a resolution under G.S. 160A-31, as amended, stating its intent to annex the area described below; and

WHEREAS, a public hearing on the question of this annexation was held at City Hall Council Chambers at 3:00 o'clock p.m. on December 28, 1987, after due notice; and

WHEREAS, the City Council finds that the proposed annexation meets the requirements of G.S. 160A-31, as amended;

NOW, THEREFORE, BE IT ORDAINED by the City Council of the City of Charlotte, North Carolina that:

Section 1. By virtue of the authority granted by G.S. 160A-31, as amended, the following described contiguous property owned by the City is hereby annexed and made part of the City of Charlotte.

Beginning at a point in the present corporate boundary of the City of Charlotte, said point being at an existing iron pin located in the southeasterly corner of the property designated as Tract I in the Deed dated February 27, 1987 and recorded in Book 5440, beginning at Page 740 of the Mecklenburg Public Registry, (and continuing with the present corporate boundary of the City of Charlotte for this entire description), thence S. 10-01-09 W., 96.81 feet to a point on the easterly margin of Tyvola Road; thence, with the aforesaid margin of Tyvola Road in eight calls as follow: (1) in a northerly direction with the arc of a circular curve to the right having a radius of 3,764.22 feet, (and a chord course and distance of N. 11-06-31 W. 685.13 feet) an arc distance of 686.09 feet to a point; thence (2) in a northerly direction with a spiral curve having a chord course and distance of N. 4-42-05 W. 112.13 feet, a distance of 112.13 feet to a point; thence (3) N. 86-49-18 E., 11 feet to a point; thence (4) in a northerly direction with a spiral curve having a chord course and distance of N. 1-37-42 W. 81.43 feet, a distance of 81.43 feet to a point; thence (5) N. 69-18-11 E. 62.82 feet to a point; thence, (6) N. 1-54-05 E. 27.05 feet to a point; thence (7) N. 57-40-44 W. 66.85 feet to a point; thence (8) in a northerly direction with the arc of a circular curve to the right having a radius of 1,206.74 feet (and a chord course and distance of N. 6-10-35 E., 85.28 feet) an arc distance of 85.30 feet to a point; thence along the aforesaid margin of the right of way of Tyvola Road as the same intersects with the southerly margin of the right of way of Wilmount Road N. 58-42-48 E. 156.79 feet to a point; thence along the aforesaid margin of the right of way of Wilmount Road in two calls as follow: (1) S. 73-55-24 E., 66.16 feet to a point; thence (2) in an easterly direction with the arc of a circular curve to the

December 28, 1987
Ordinance Book 36 - Page 281

left having a radius of 527.47 feet (and a chord course and distance of S. 78-31-04 E. 84.50 feet) an arc distance of 84.60 feet to a point; thence S. 9-52-07 W. 233.77 feet to an existing iron pin; thence continuing S. 9-52-07 W. 74.95 feet to a point; thence S. 7-33-10 W., 188.34 feet to an existing iron pin; thence S. 7-33-08 W. 199.02 feet to an existing iron pin; thence S. 7-32-19 W. 301.20 feet to the point or place of Beginning.

The above tract of land is part of the property conveyed to the City of Charlotte from Crow-Childress-Klein #9 by deed dated February 27, 1987, recorded in Book 5440 at page 740 in the Mecklenburg Public Registry and is tracts I and II as described in said deed.

Section 2. The Mayor of the City of Charlotte shall cause to be recorded in the office of the Register of Deeds of Mecklenburg County, and in the Office of Secretary of the State in Raleigh, North Carolina, an accurate map of the annexed property, along with a certified copy of this ordinance. Such a map shall also be delivered to the County Board of Elections, as required by G.S. 163-288.1.

Section 3. The effective date of annexation under this ordinance is December 28, 1987.

Adopted this 28th day of December, 1987.

ATTEST:

Pat Sharkey
City Clerk

Sue Myrick
Mayor

Approved as to form:


Henry W. Underhill Jr
City Attorney

CERTIFICATION

I, Pat Sharkey, City Clerk of the City of Charlotte, North Carolina, do hereby certify that the foregoing is a true and exact copy of an Ordinance adopted by the City Council of the City of Charlotte, North Carolina, in regular session convened on the 28th day of December, 1987, the reference having been made in Minute Book 90, and is recorded in full in Ordinance Book 36, at page(s) 280-282.

WITNESS my hand and the corporate seal of the City of Charlotte, North Carolina, this the 9th day of February, 1988.

Pat Sharkey, City Clerk

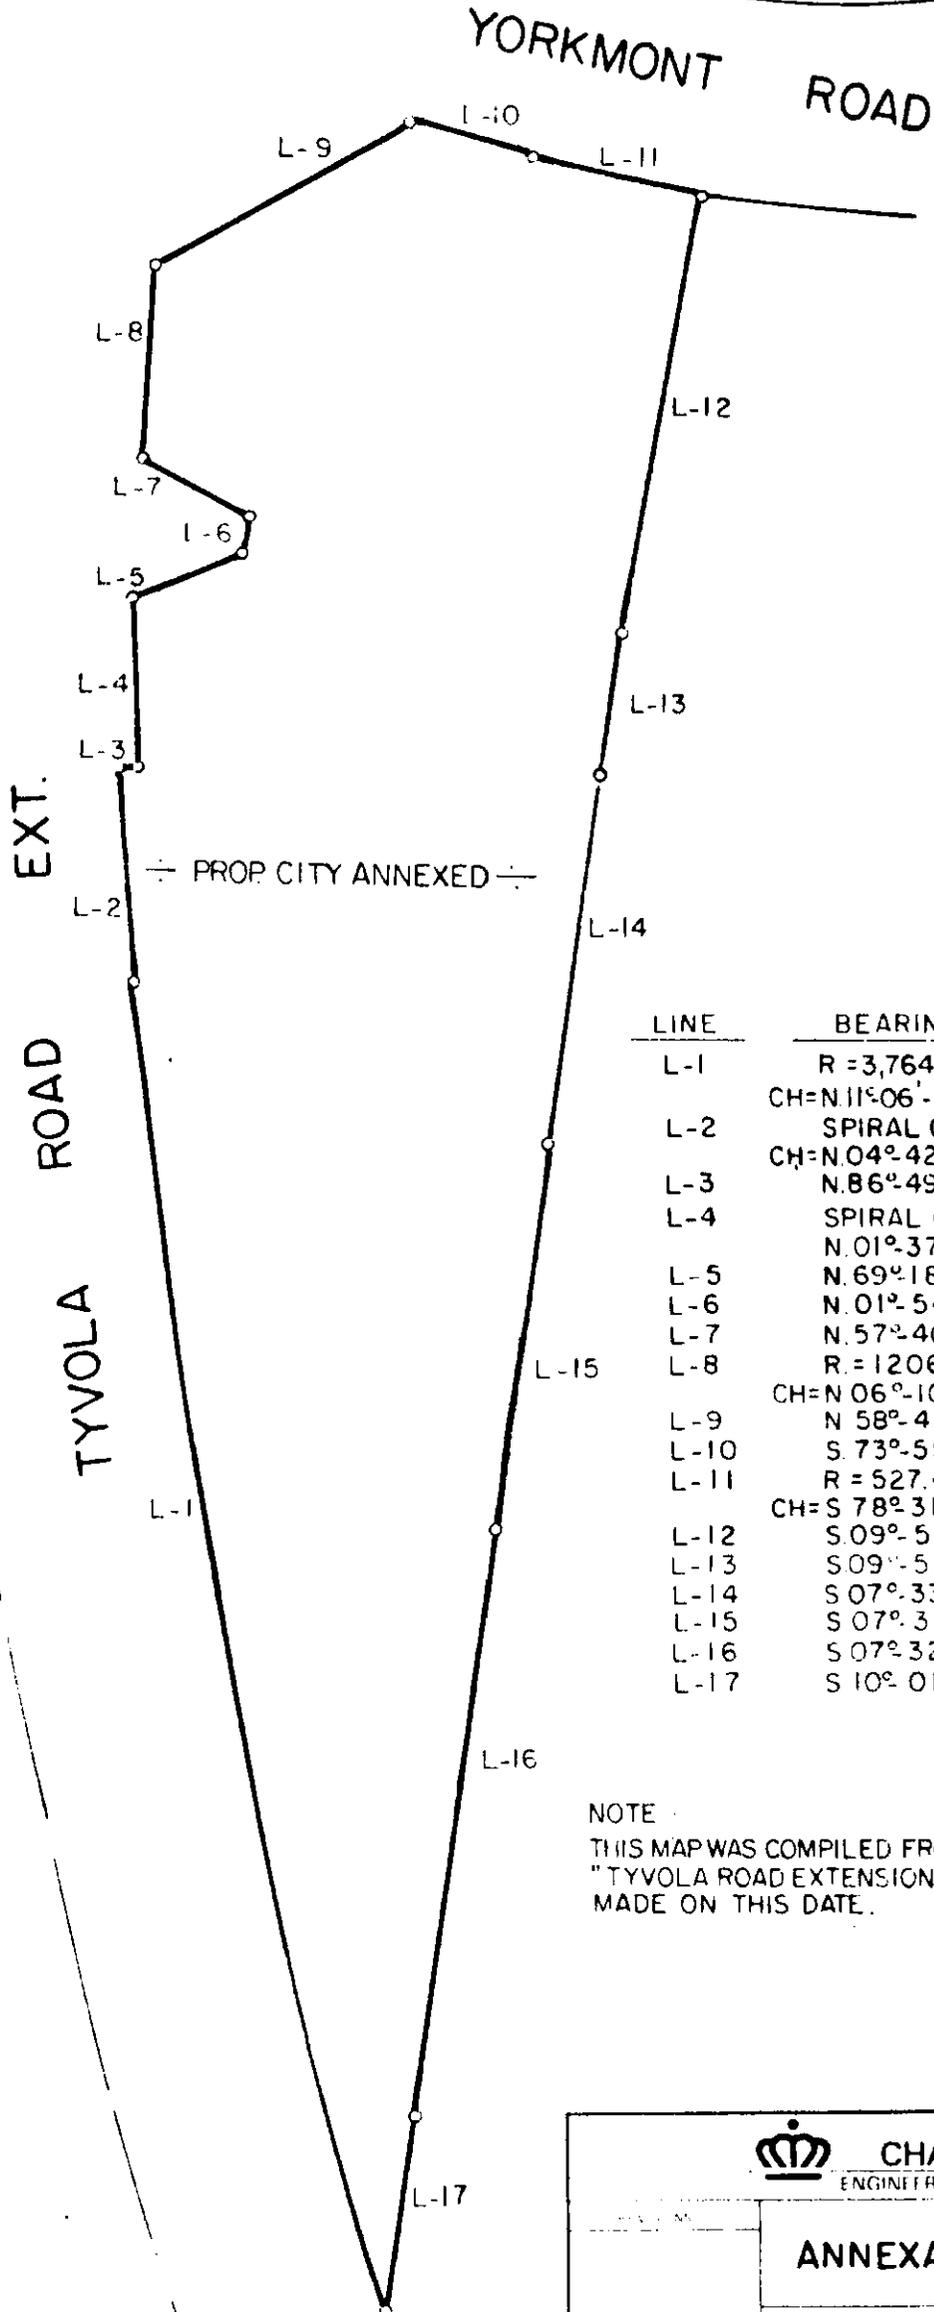

LINE	BEARING	DISTANCE
L-1	R = 3,764.22'	A = 686.09'
	CH = N 11° 06' - 31" W.	685.13'
L-2	SPIRAL CURVE	Ls = 112.13'
	CH = N 04° 42' - 05" W	112.13'
L-3	N 86° 49' - 18" E.	11.00'
L-4	SPIRAL CURVE	Ls = 81.43'
	N 01° 37' - 42" W.	81.43'
L-5	N 69° 18' - 11" E.	62.82'
L-6	N 01° 54' - 05" E.	27.05'
L-7	N 57° 40' - 44" W.	66.85'
L-8	R = 1206.74'	A = 85.30'
	CH = N 06° 10' - 35" E.	85.28'
L-9	N 58° 42' - 48" E.	156.79'
L-10	S 73° 55' - 24" E.	66.16'
L-11	R = 527.47'	A = 84.60'
	CH = S 78° 31' - 04" E.	84.50'
L-12	S 09° 52' - 07" W.	233.77'
L-13	S 09° 52' - 07" W.	74.95'
L-14	S 07° 33' - 10" W.	188.34'
L-15	S 07° 33' - 08" W.	199.02'
L-16	S 07° 32' - 19" W.	301.20'
L-17	S 10° 01' - 09" W.	96.81'

NOTE
THIS MAP WAS COMPILED FROM RIGHT-OF-WAY PLATS OF
"TYVOLA ROAD EXTENSION" NO FIELD SURVEY WAS
MADE ON THIS DATE.



CHARLOTTE
ENGINEERING DEPARTMENT

ANNEXATION MAP	
DATE DEC. 21 1987	SCALE 1" = 100'

December 28, 1987
Ordinance Book 36 - Page 283

ORDINANCE NO. 2338-X

AN ORDINANCE TO AMEND ORDINANCE NO. 2198-X, THE 1987-88 BUDGET
ORDINANCE, PROVIDING AN APPROPRIATION FOR TRAFFIC CONTROL
MEASURES FOR THE EASTWAY PARK AND SHEFFIELD NEIGHBORHOODS.

BE IT ORDAINED by the City Council of the City of
Charlotte, North Carolina;

Section 1. That the sum of \$150,000 is hereby
transferred from General Capital Improvement Fund 2010; 287.00 -
TSM Intersection Improvements to General Capital Improvement Fund
2010; 323.00 - Traffic Control for Eastway and Sheffield.

Section 2. All ordinances or parts of ordinances in
conflict herewith are hereby repealed.

Section 3. This ordinance shall become effective upon
its adoption.

Approved as to form:


City Attorney

Read, approved and adopted by the City Council of the City of Charlotte,
North Carolina, in regular session convened on the 28th day of December,
1987, the reference having been made in Minute Book 89, and is recorded
in full in Ordinance Book 36, at page(s) 283.

Pat Sharkey
City Clerk

December 28, 1987
Ordinance Book 36 - Page 284

ORDINANCE NO. 2339-X

AN ORDINANCE TO AMEND ORDINANCE NO. 2198-X, THE 1987-88 BUDGET ORDINANCE, PROVIDING A SUPPLEMENTAL APPROPRIATION TO COMPLETE FUNDING FOR AN INTERNATIONAL AND COMMUTER FACILITY AT THE AIRPORT.

BE IT ORDAINED by the City Council of the City of Charlotte, North Carolina;

Section 1. That the sum of \$8,900,000 is hereby estimated to be available from the following sources:

<u>Source</u>	<u>Amount</u>
Airport Discretionary Fund (7808; 455)	\$4,000,000
Airport Fund Balance Reserve (7401; 445)	<u>4,900,000</u>
Total	\$8,900,000

Section 2. That the sum of \$8,900,000 is hereby appropriated to Airport Terminal Capital Project Fund 2080; 521.07 - International and Commuter Facility.

Section 3. All ordinances or parts of ordinances in conflict herewith are hereby repealed.

Section 4. This ordinance shall become effective upon its adoption.

Approved as to form:

Henry W. Underhill, Jr.
City Attorney

Read, approved and adopted by the City Council of the City of Charlotte, North Carolina, in regular session convened on the 28th day of December, 1987, the reference having been made in Minute Book 89, and is recorded in full in Ordinance Book 36, at page(s) 284.

Pat Sharkey
City Clerk

December 28, 1987
Ordinance Book 36 - Page 285

ORDINANCE NO. 2340-X

AN ORDINANCE TO AMEND ORDINANCE NO. 2198-X, THE 1987-88 BUDGET ORDINANCE, ESTIMATING STATE GRANT REVENUES AND PROVIDING A SUPPLEMENTAL APPROPRIATION FOR CONCOURSE "B" RAMP EXPANSION.

BE IT ORDAINED by the City Council of the City of Charlotte, North Carolina;

Section 1. That the sum of \$300,000 is hereby estimated to be available from the North Carolina Department of Transportation to assist in the Concourse "B" Ramp Expansion capital project.

Section 2. That the sum of \$300,000 is hereby appropriated to 1985 Airport Construction Fund 2077; 562.66 - Airfield Improvements - FY88.

Section 3. All ordinances or parts of ordinances in conflict herewith are hereby repealed.

Section 4. This ordinance shall become effective upon its adoption.

Approved as to form:


City Attorney

Read, approved and adopted by the City Council of the City of Charlotte, North Carolina, in regular session convened on the 28th day of December, 1987, the reference having been made in Minute Book 89, and is recorded in full in Ordinance Book 36, at page(s) 285.

Pat Sharkey
City Clerk

December 28, 1987
Ordinance Book 36 - Page 286

ORDINANCE NO. 2341-X

AN ORDINANCE TO AMEND ORDINANCE NO. 2198-X, THE 1987-88 BUDGET ORDINANCE, PROVIDING AN APPROPRIATION FOR AN INFILTRATION/INFLOW ANALYSIS OF THE MCALPINE AND MCMULLEN CREEK DRAINAGE BASIN.

BE IT ORDAINED by the City Council of the City of the City of Charlotte, North Carolina;


Section 1. That the sum of \$125,000 is hereby estimated to be available from the Water and Sewer unappropriated fund balance.

Section 2. That the sum of \$125,000 is hereby appropriated to the Water and Sewer Capital Improvement Fund account 2071;635.35 - McAlpine-McMullen Creek Infiltration/Inflow Analysis.

Section 3. All ordinances or parts of ordinances in conflict herewith are hereby repealed.

Section 4. This ordinance shall become effective upon its adoption.

Approved as to form:

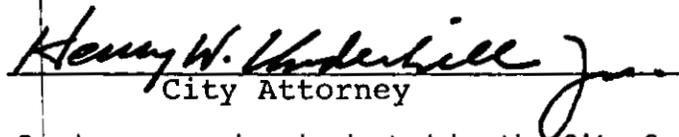
City Attorney

Read, approved and adopted by the City Council of the City of Charlotte, North Carolina, in regular session convened on the 28th day of December, 1987, the reference having been made in Minute Book 89, and is recorded in full in Ordinance Book 36, at page(s) 286.

Pat Sharkey
City Clerk