



USP: Add Up Stream Protection, Facility ID, and Blocking Devise Type  
 USP:  
 USP:  
 USP:  
 USP:




Safety Reminders / Adverse Conditions  
 ?:  
 ?:  
 ?:  
 ?:



WZS: Remember "Your Circle of Safety"  
 WZS:  
 WZS:  
 WZS:  
 WZS:

**REMEMBER: Work zone area conditions may have changed for this job! Everyone is responsible for verifying the above safety information is correct prior to any work being performed each day.**

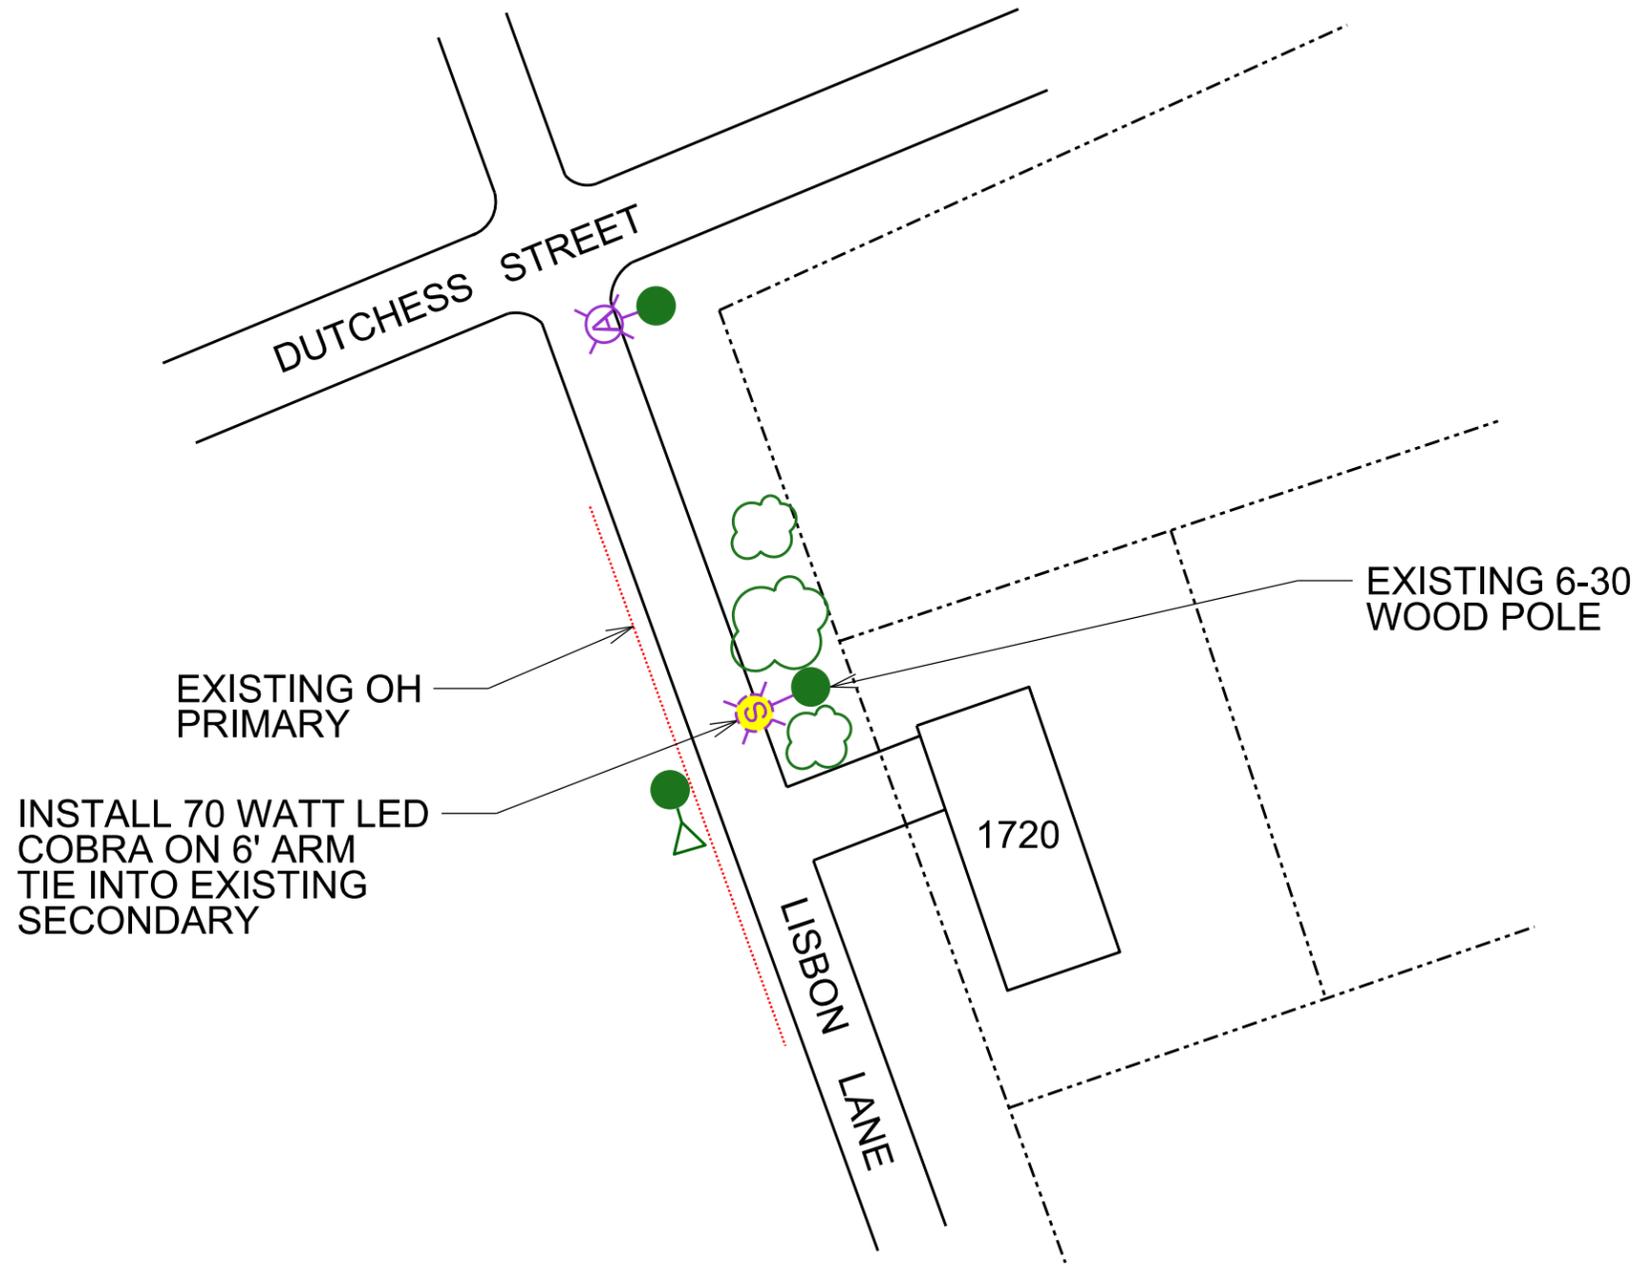

-  PROPOSED 70 WATT LED
-  EXISTING POLE
-  EXISTING STREET LIGHT
-  EXISTING TRANSFORMER