



USP: Add Up Stream Protection, Facility ID, and Blocking Devise Type  
 USP:  
 USP:  
 USP:  
 USP:




Safety Reminders / Adverse Condtlions  
 ?:  
 ?:  
 ?:  
 ?:



WZS: Remember "Your Circle of Safety"  
 WZS:  
 WZS:  
 WZS:  
 WZS:

REMEMBER: Work zone area conditions may have changed for this job! Everyone is responsible for verifying the above safety information is correct prior to any work being performed each day.

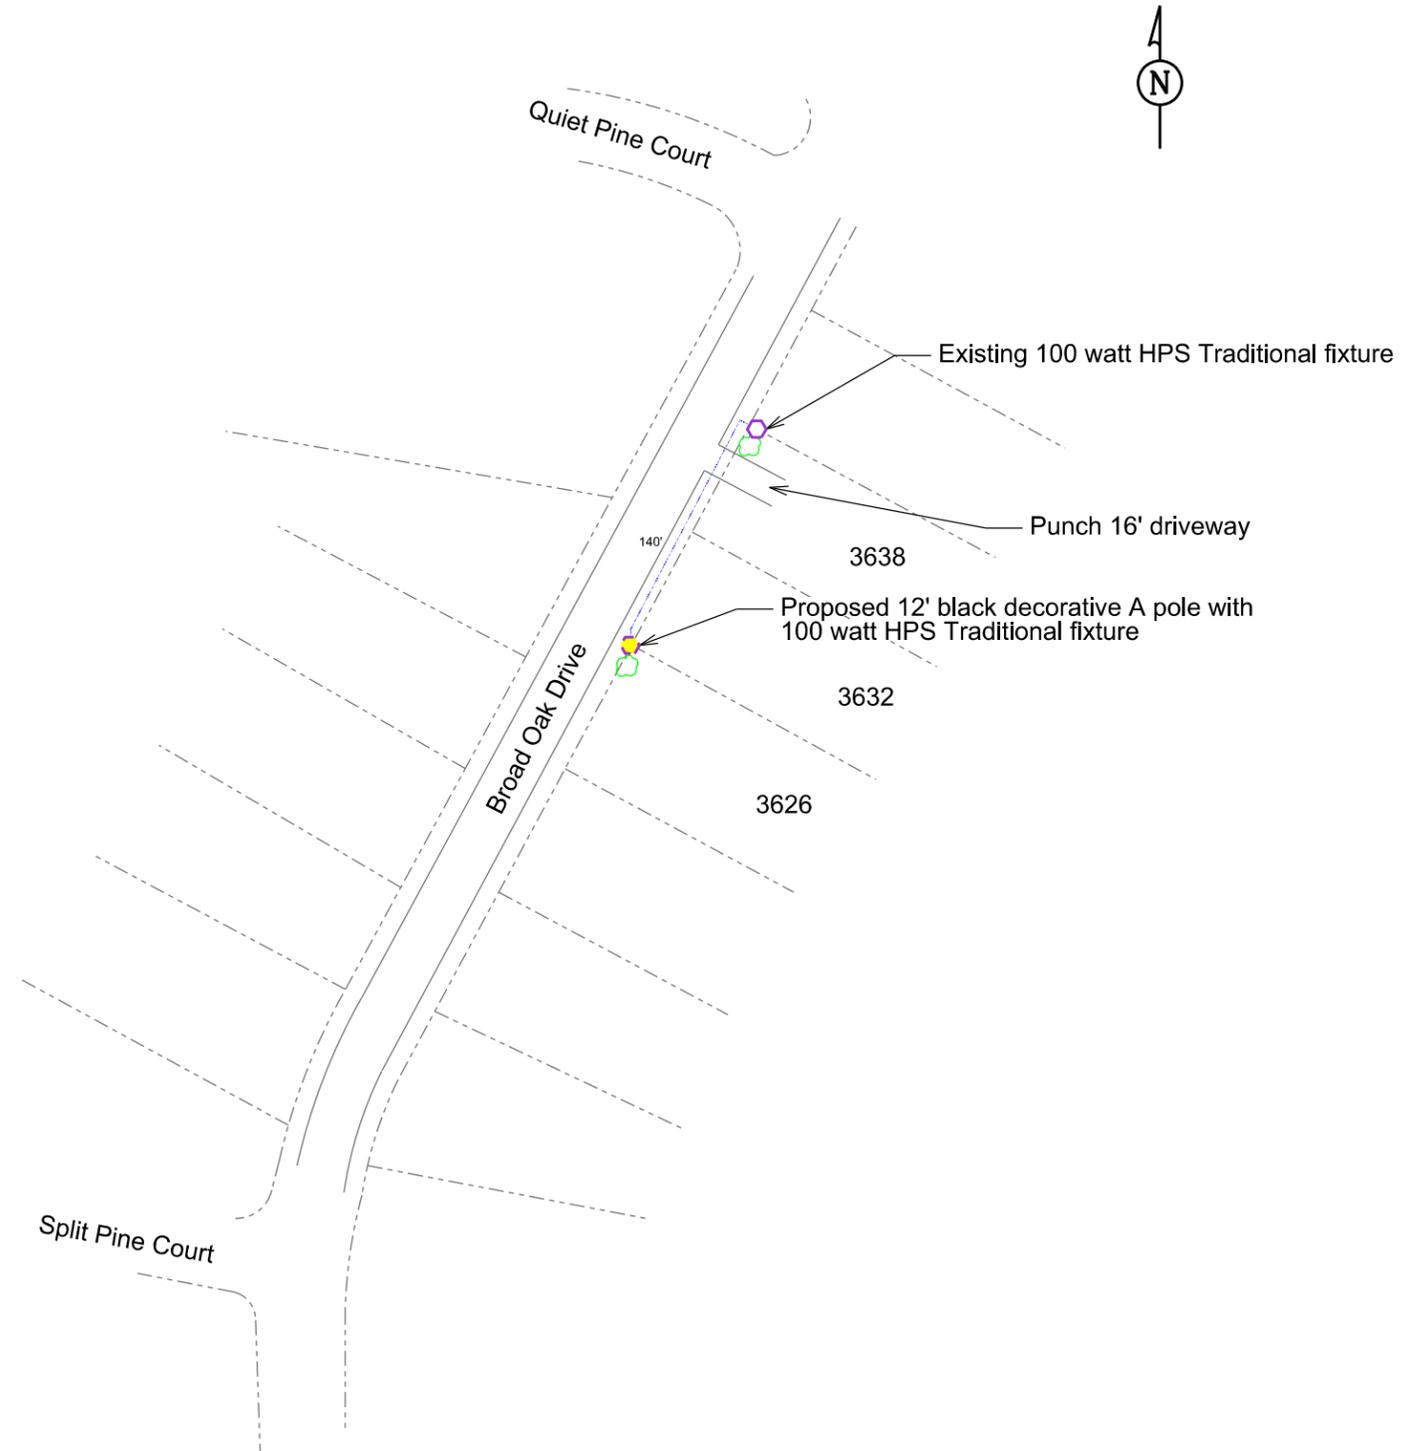

Substation Name(s) \_\_\_\_\_  
 Circuit ID(s) \_\_\_\_\_  
 Facility ID(s) \_\_\_\_\_  
 Work Order Number 10764415  
 Customer/Contact Ralph Truitt  
 Contact Phone 704-336-6709  
 Job Site Address Broad Oak Drive  
 City CHARLOTTE  
 County MECKLENBURG  
 State, Zip NC,  
 Designer Frank Studenski  
 Designer Phone 704-796-2430  
 Double click to add additional notes and details to drawing.