



USP: Add Up Stream Protection, Facility ID, and Blocking Devise Type
 USP:
 USP:
 USP:
 USP:






Safety Reminders / Adverse Conditions
 ?:
 ?:
 ?:
 ?:



WZS: Remember "Your Circle of Safety"
 WZS:
 WZS:
 WZS:
 WZS:

REMEMBER: Work zone area conditions may have changed for this job! Everyone is responsible for verifying the above safety information is correct prior to any work being performed each day.

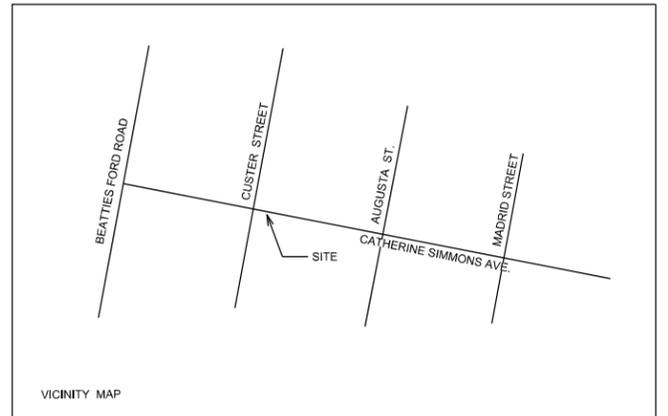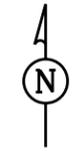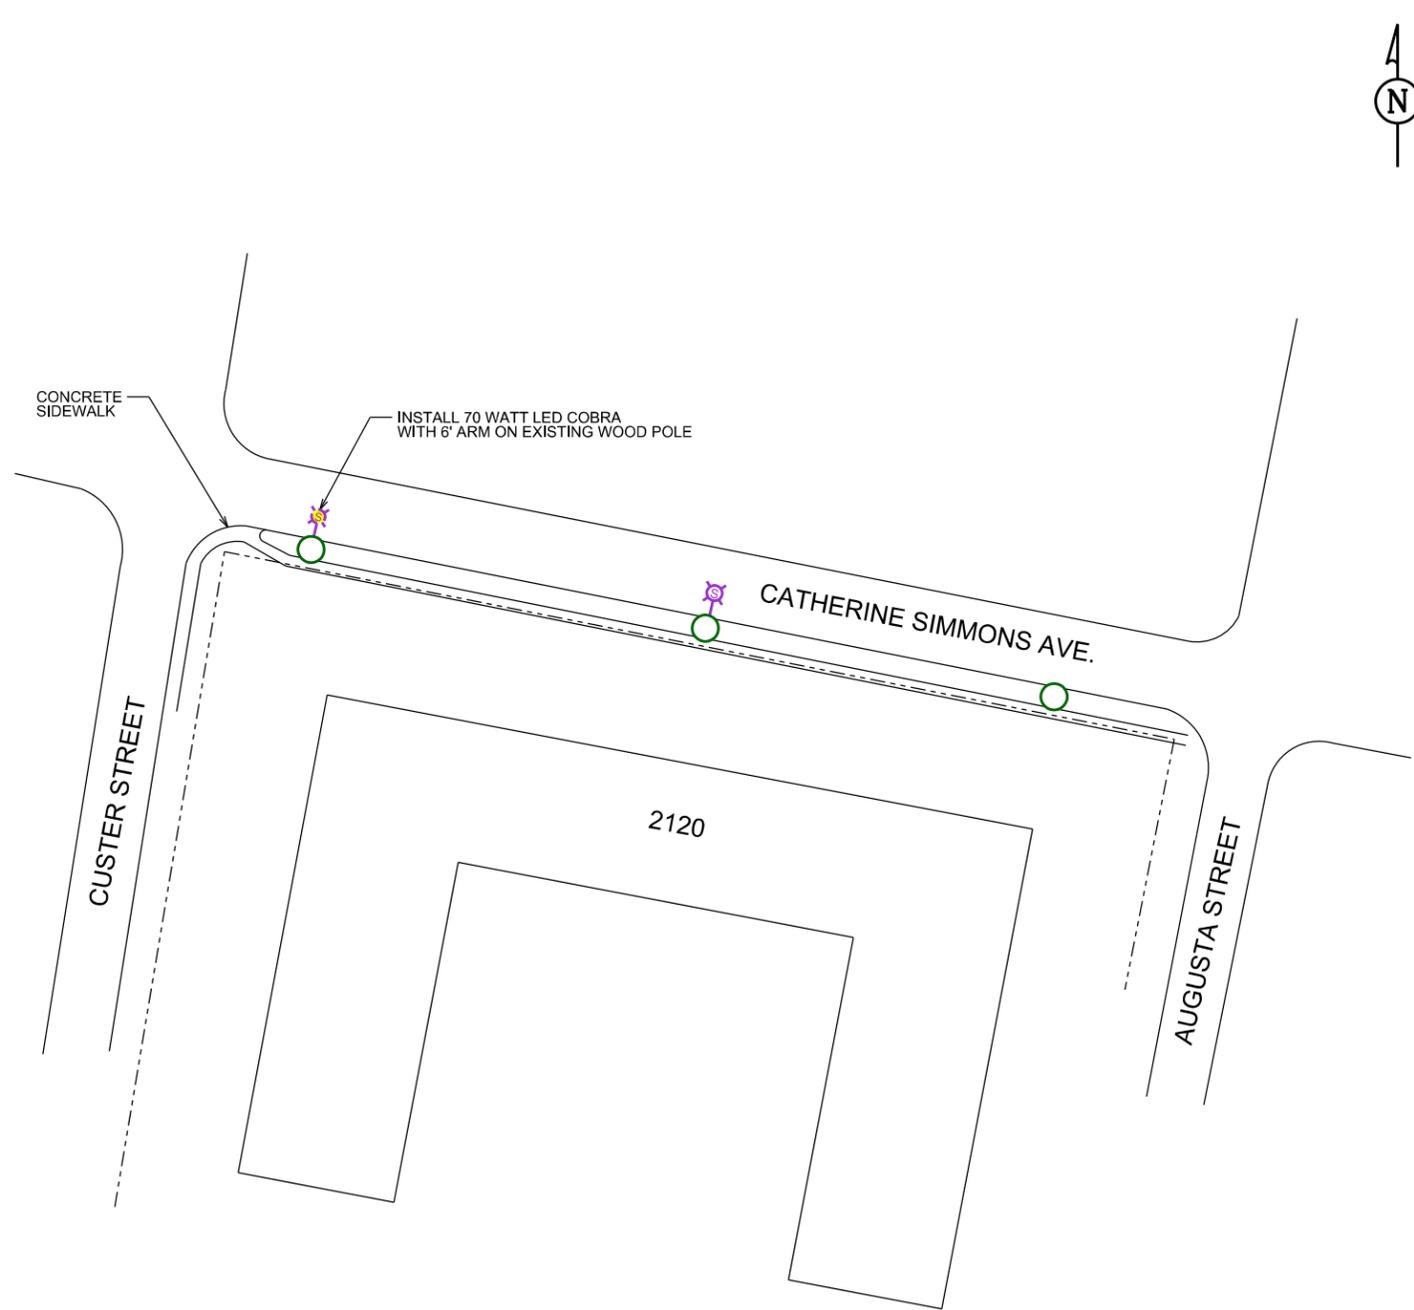

	PROPOSED 70 WATT LED COBRA WITH 6' ARM ON EXISTING WOOD POLE
	EXISTING STREET LIGHT ON WOOD POLE