



USP: Add Up Stream Protection, Facility ID, and Blocking Devise Type  
 USP:  
 USP:  
 USP:  
 USP:




Safety Reminders / Adverse Condtlions  
 ?:  
 ?:  
 ?:  
 ?:



WZS: Remember "Your Circle of Safety"  
 WZS:  
 WZS:  
 WZS:  
 WZS:

**REMEMBER: Work zone area conditions may have changed for this job! Everyone is responsible for verifying the above safety information is correct prior to any work being performed each day.**

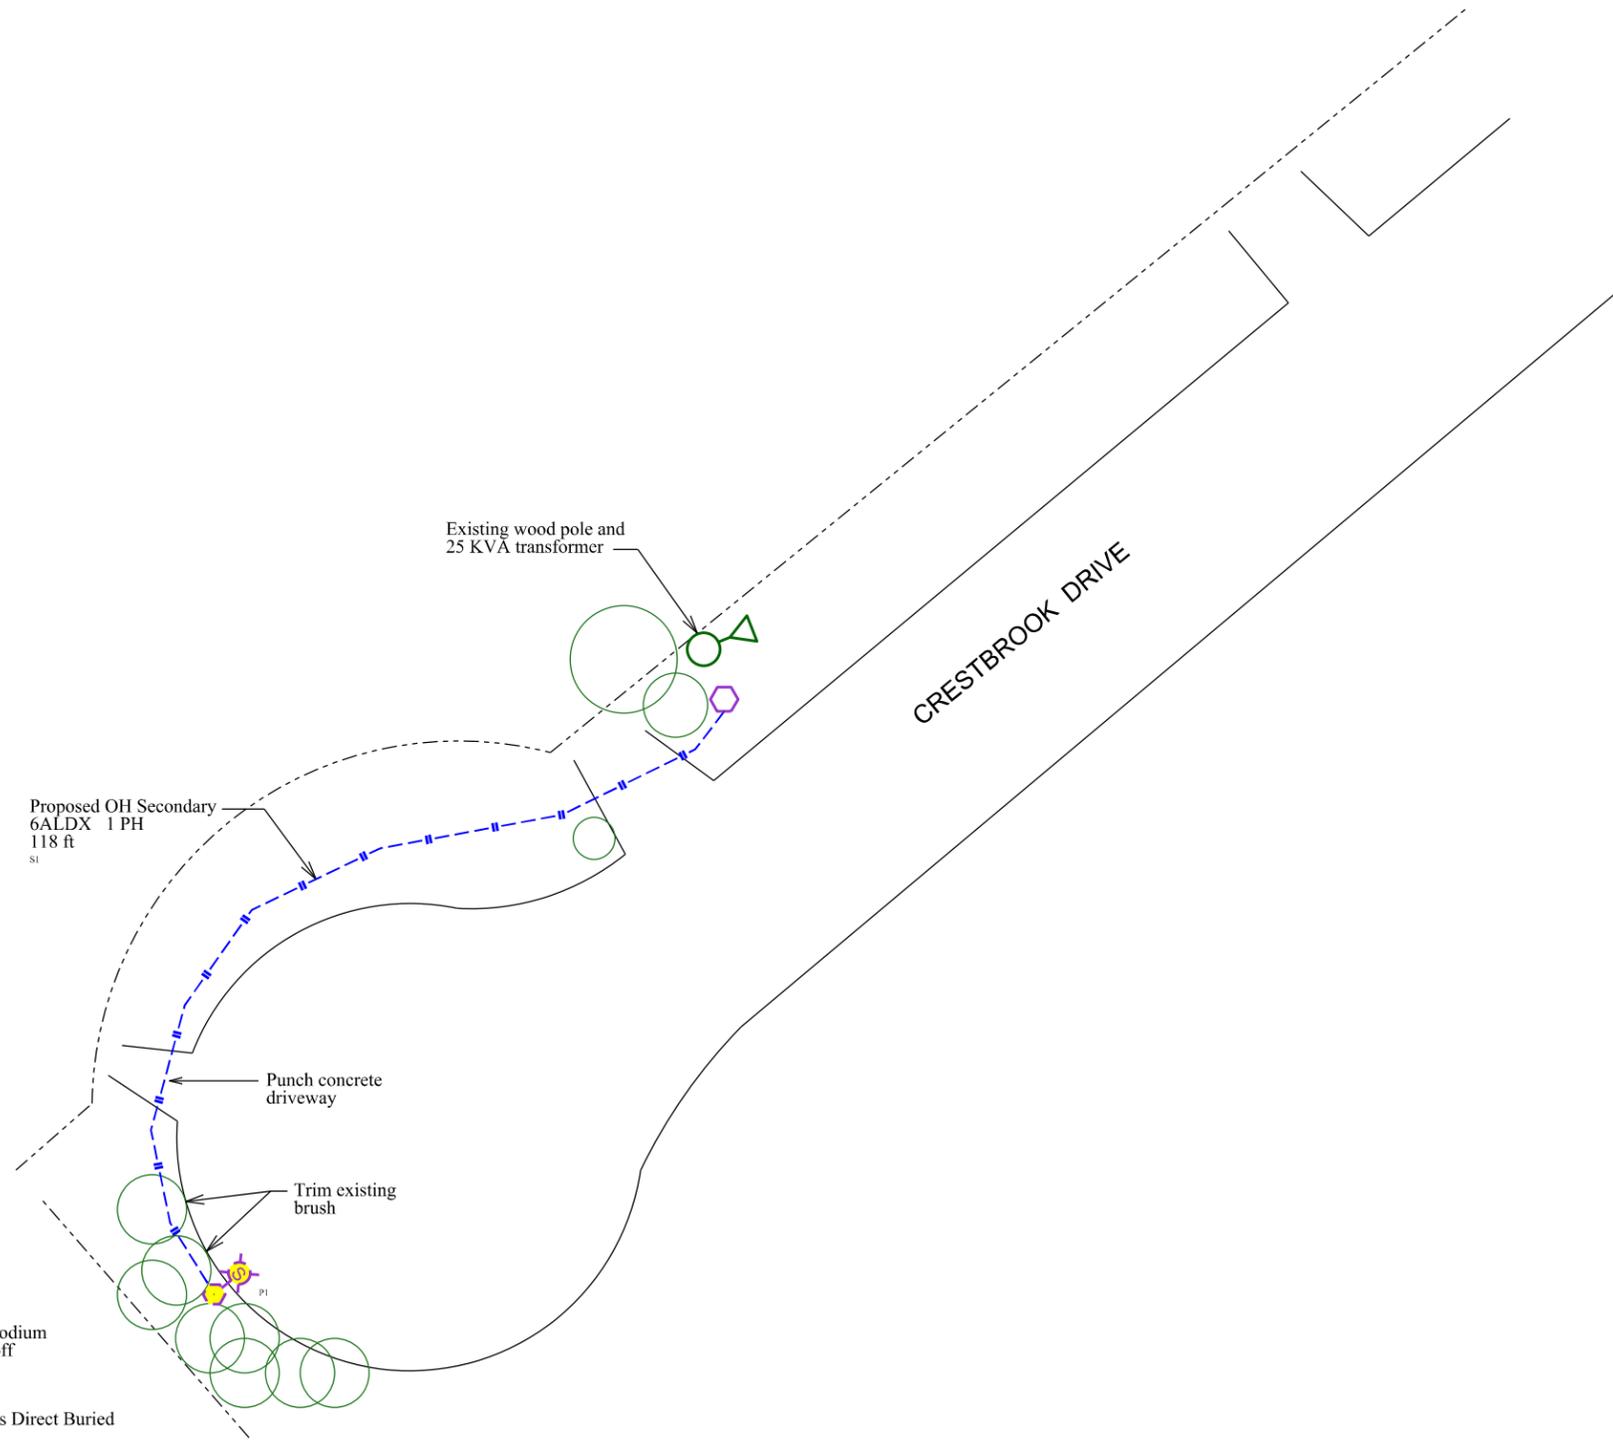

Substation Name(s) \_\_\_\_\_  
 Circuit ID(s) \_\_\_\_\_  
 Facility ID(s) \_\_\_\_\_  
 Work Order Number 9666706  
 Customer/Contact Ralph Truitt  
 Contact Phone 704-336-6709  
 Job Site Address \_\_\_\_\_  
 City CHARLOTTE  
 County MECKLENBURG  
 State, Zip NC  
 Designer Frank Studenski  
 Designer Phone 704-796-2430  
 Double click to add additional notes and details to drawing.