



USP: Add Up Stream Protection, Facility ID, and Blocking Devise Type
 USP:
 USP:
 USP:
 USP:




Safety Reminders / Adverse Conditions
 ?:
 ?:
 ?:
 ?:



WZS: Remember "Your Circle of Safety"
 WZS:
 WZS:
 WZS:
 WZS:

REMEMBER: Work zone area conditions may have changed for this job! Everyone is responsible for verifying the above safety information is correct prior to any work being performed each day.

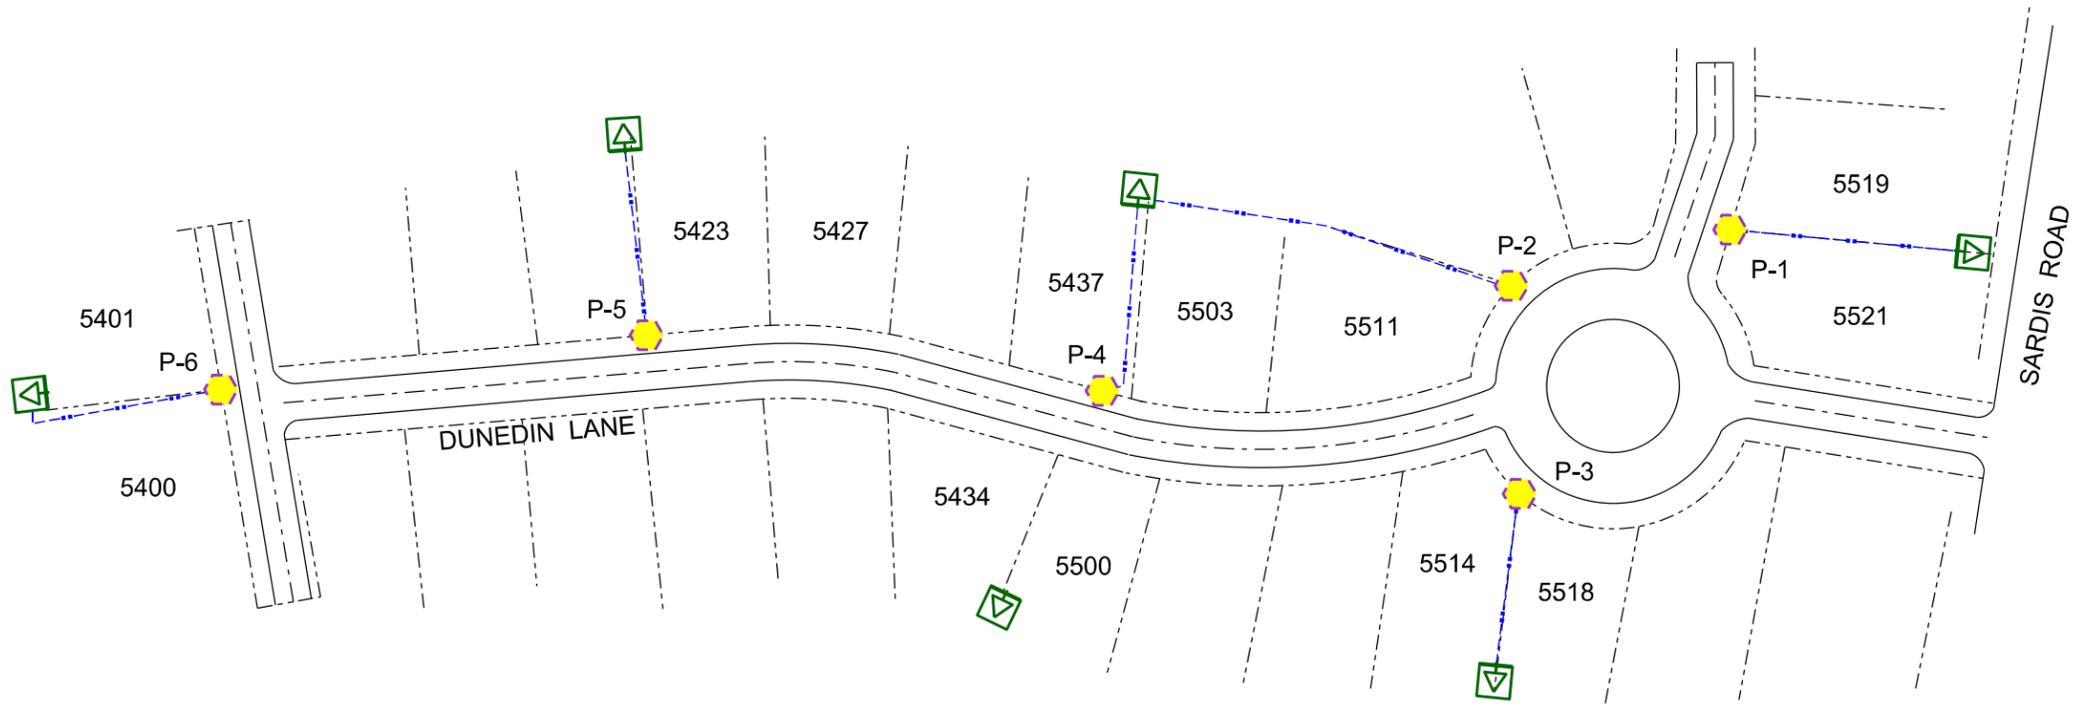

 PROPOSED 12' BLACK DECO POLE WITH 100 WATT DELUXE ACORN FIXTURES

 PROPOSED UG SECONDARY