




USP: Add Up Stream Protection, Facility ID, and Blocking Devise Type
 USP:
 USP:
 USP:
 USP:




Safety Reminders / Adverse Condtlions
 ?:
 ?:
 ?:
 ?:

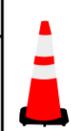

WZS: Remember "Your Circle of Safety"
 WZS:
 WZS:
 WZS:
 WZS:

REMEMBER: Work zone area conditions may have changed for this job! Everyone is responsible for verifying the above safety information is correct prior to any work being performed each day.

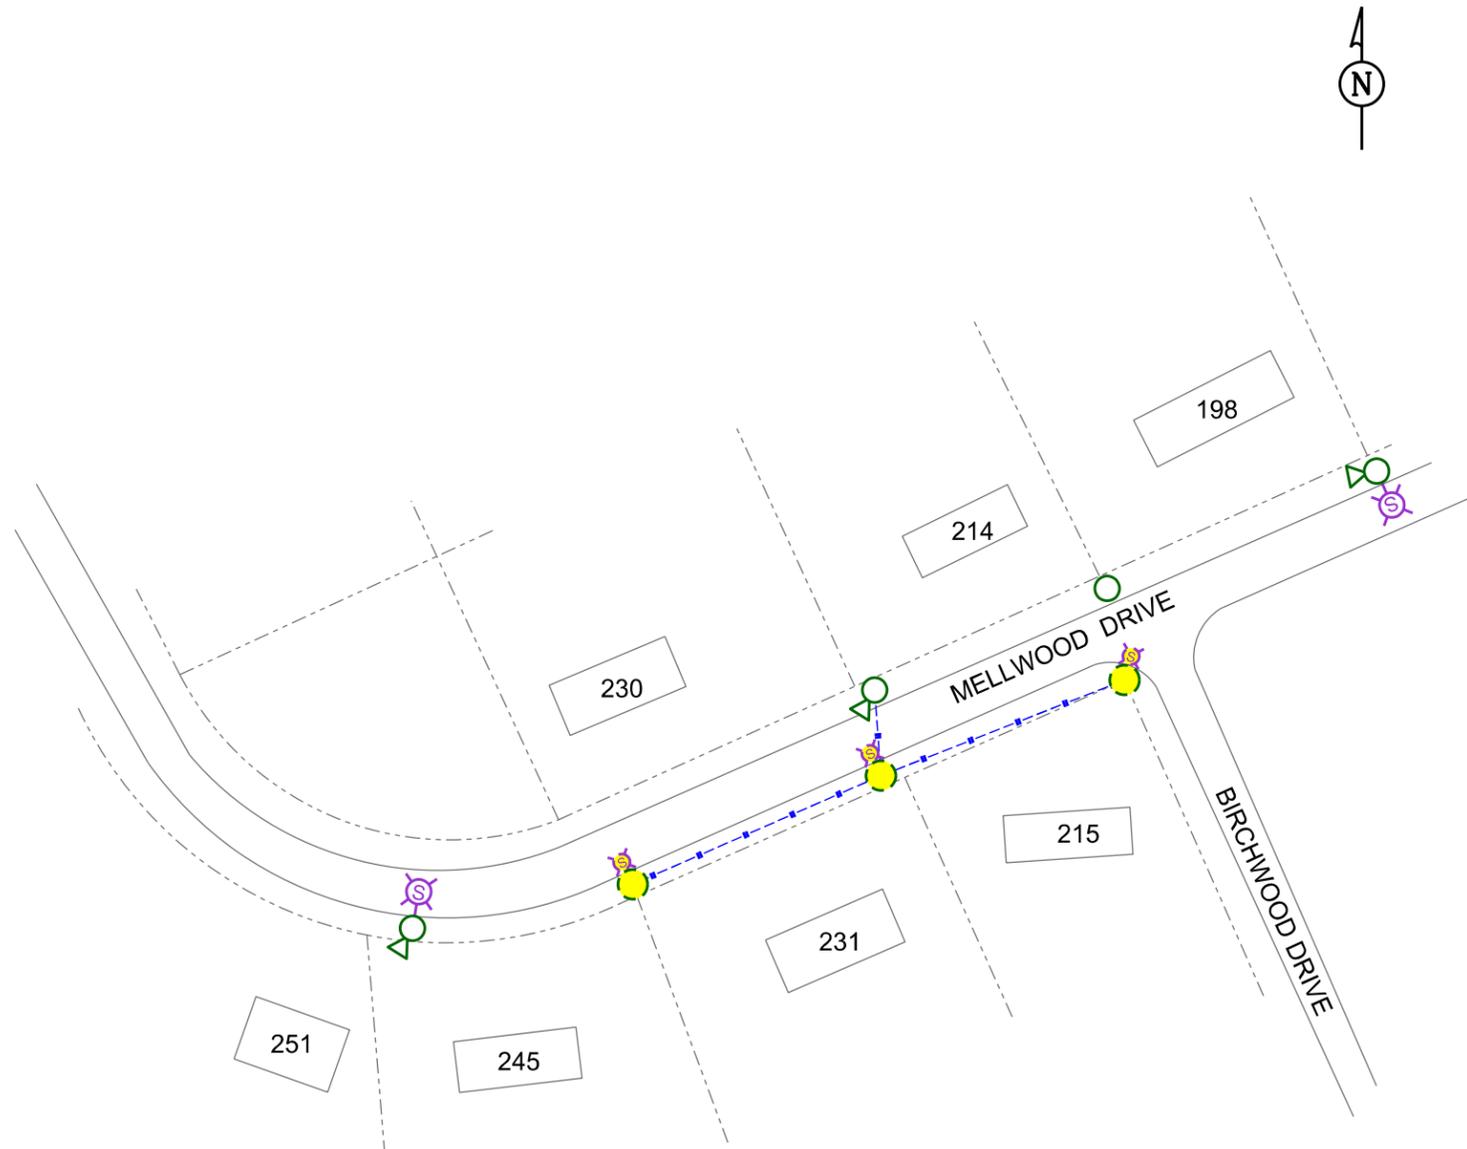

Substation Name(s) _____
 Circuit ID(s) _____
 Facility ID(s) _____
 Work Order Number 10842593
 Customer/Contact Ralph truitt
 Contact Phone 704-336-6709
 Job Site Address Mellwood Drive
 City CHARLOTTE
 County MECKLENBURG
 State, Zip NC,
 Designer Frank Studenski
 Designer Phone 704-796-2430
 Double click to add additional notes and details to drawing.