



USP: Add Up Stream Protection, Facility ID, and Blocking Devise Type  
 USP:  
 USP:  
 USP:




Safety Reminders / Adverse Conditions  
 ?:  
 ?:  
 ?:  
 ?:



WZS: Remember "Your Circle of Safety"  
 WZS:  
 WZS:  
 WZS:  
 WZS:

**REMEMBER: Work zone area conditions may have changed for this job! Everyone is responsible for verifying the above safety information is correct prior to any work being performed each day.**

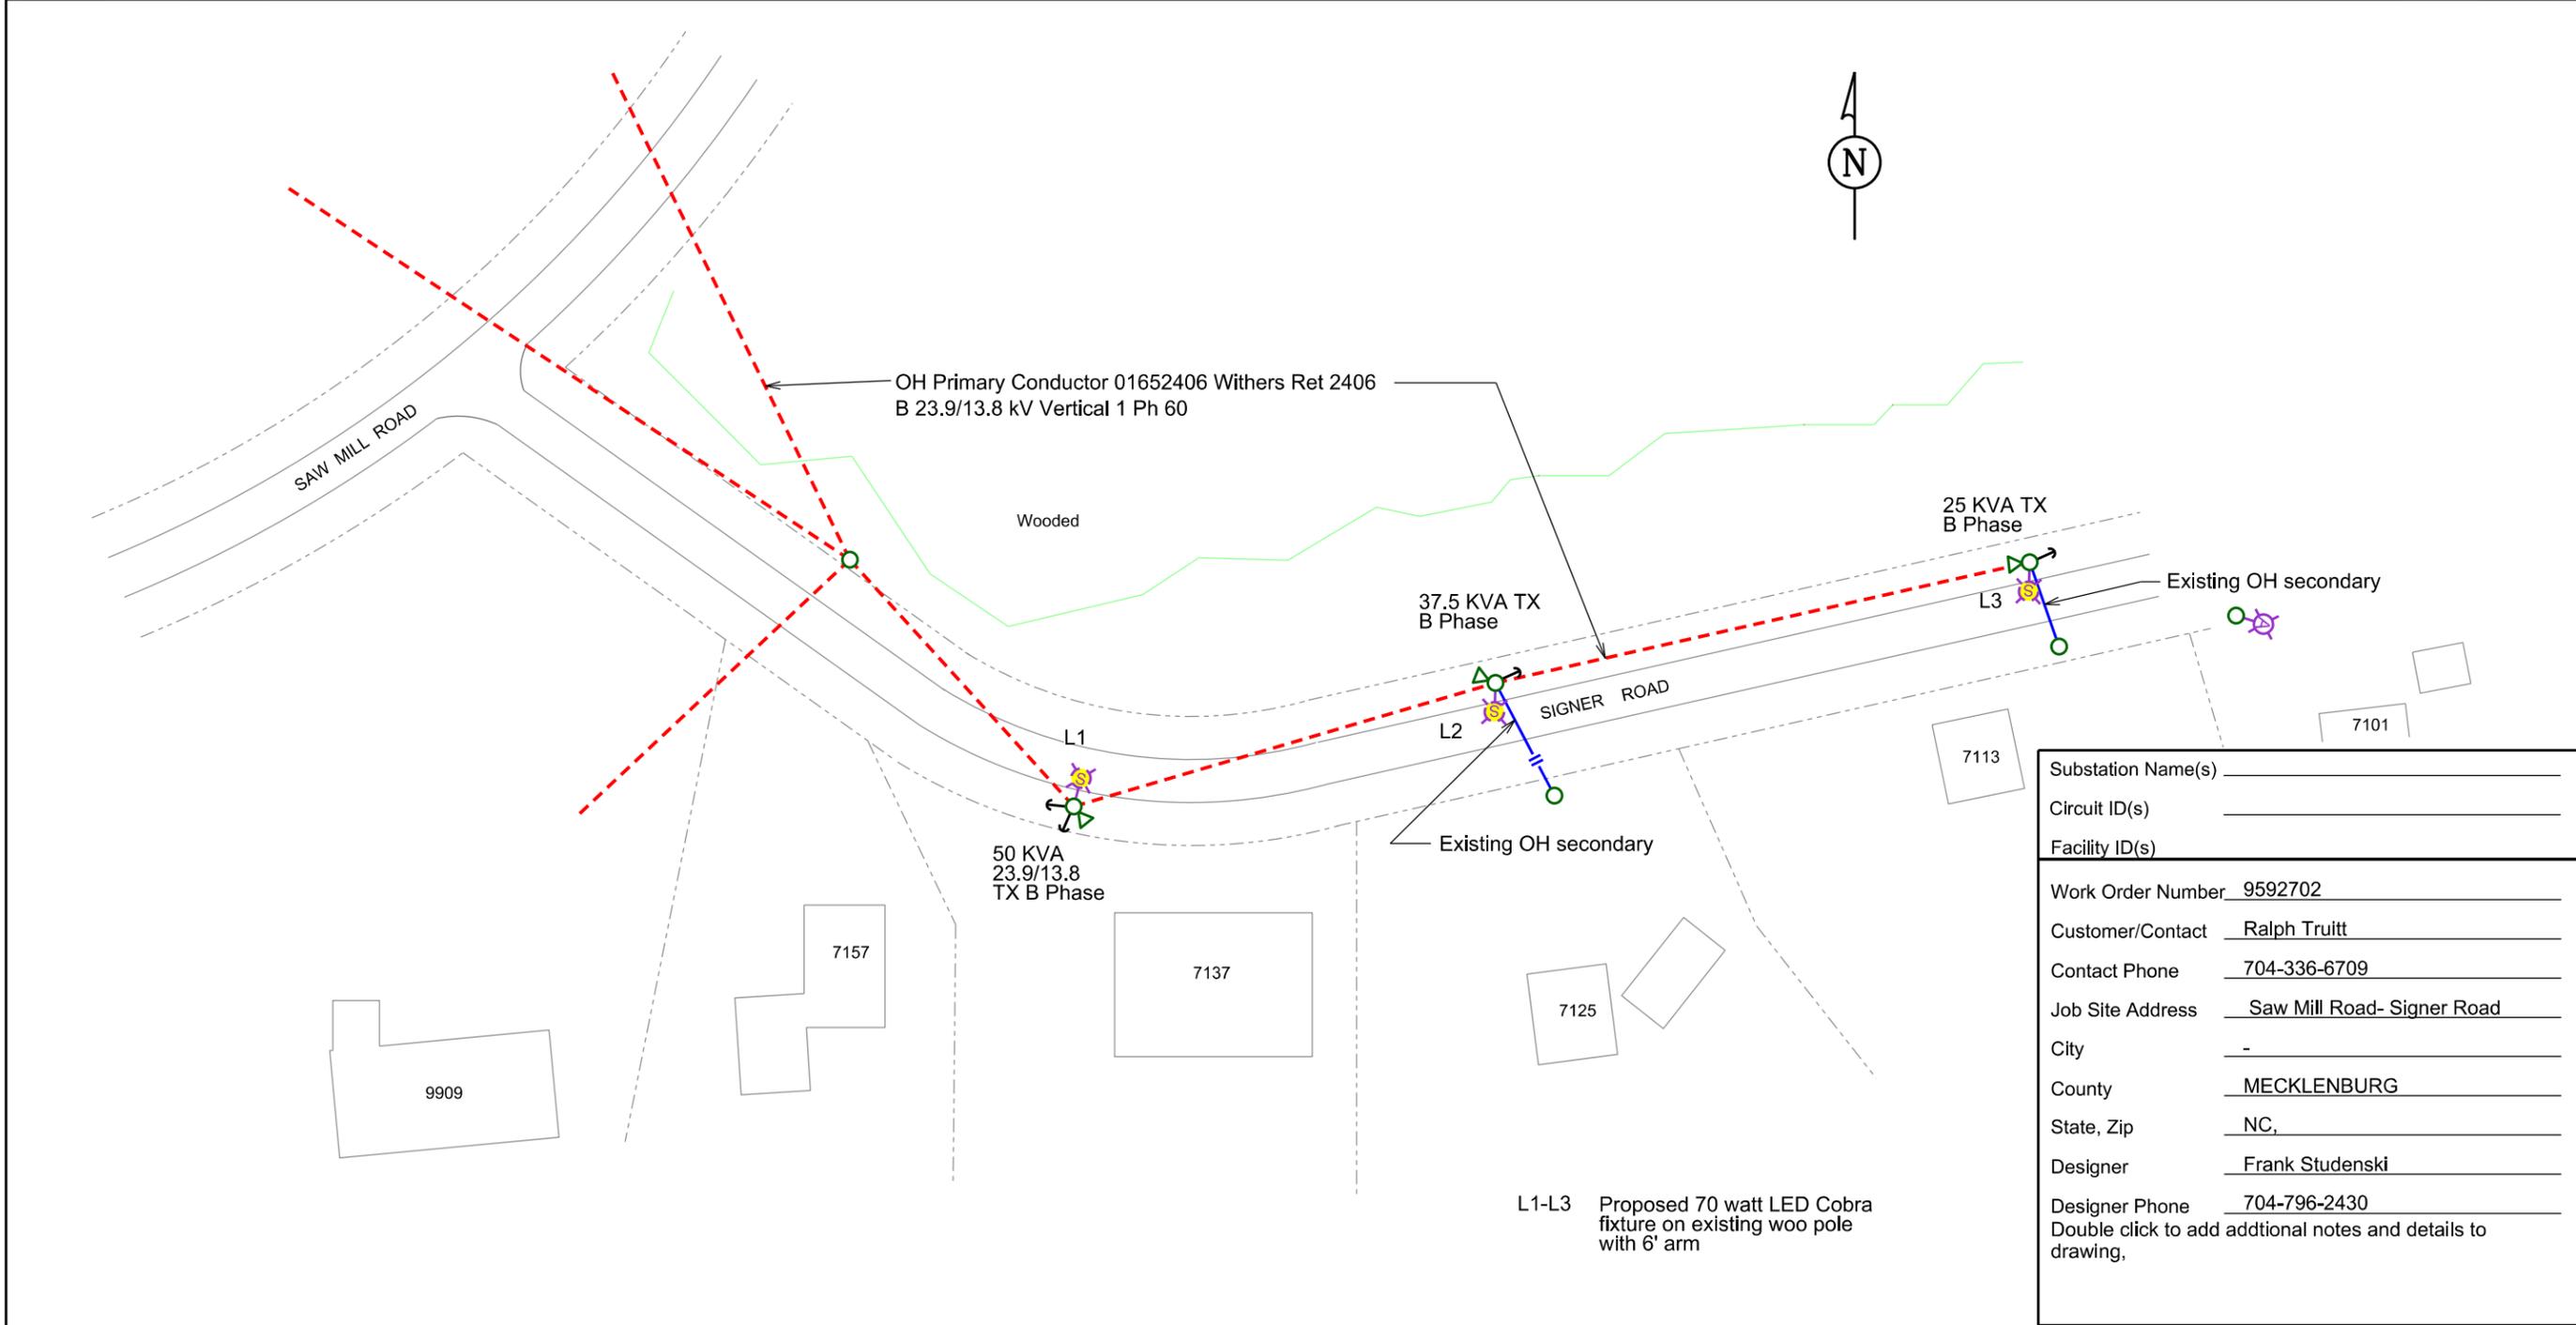

Substation Name(s)	_____
Circuit ID(s)	_____
Facility ID(s)	_____
Work Order Number	9592702
Customer/Contact	Ralph Truitt
Contact Phone	704-336-6709
Job Site Address	Saw Mill Road- Signer Road
City	-
County	MECKLENBURG
State, Zip	NC,
Designer	Frank Studenski
Designer Phone	704-796-2430
Double click to add additional notes and details to drawing.	