
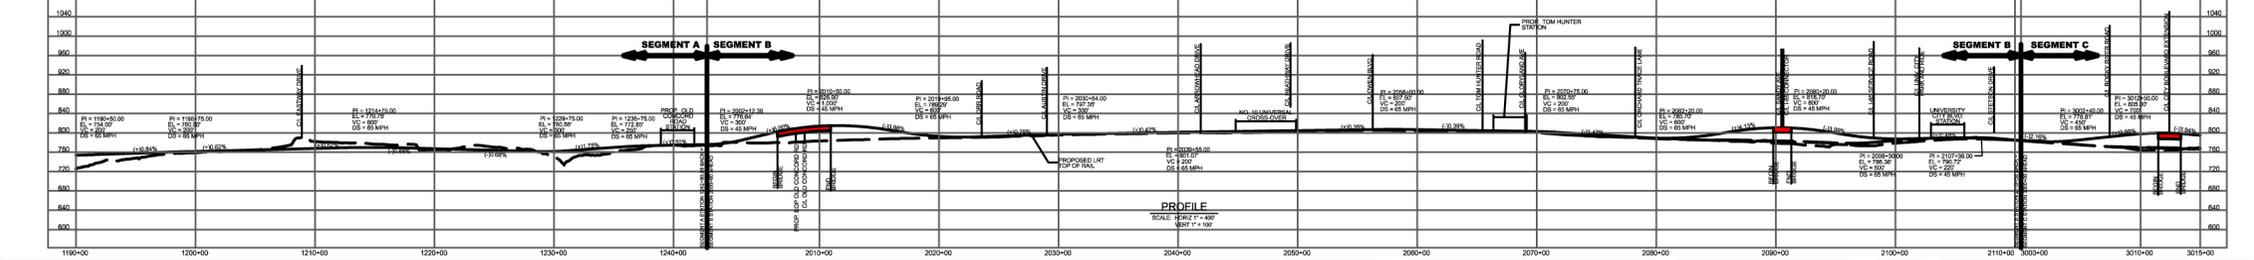


LEGEND

- NCRROW
- PROPOSED LRT ALIGNMENT
- STATIONS
- BRIDGES
- RETAINING WALLS
- NS MAIN TRACK RELOCATION (INTERIM)
- IMPROVEMENTS BY OTHERS
- HISTORIC DISTRICT/ PROPERTY BOUNDARY
- POTENTIAL PARKING FACILITIES
- FLOODPLAIN BOUNDARY
- FLOODWAY BOUNDARY
- PROPOSED SUBSTATION (TPSS #)
- PROPOSED SIGNAL HOUSE (SH #)
- DAILY DISPATCH FACILITY
- COMFORT STATION
- AT GRADE CROSSING WITH TRAFFIC SIGNAL (6 THIS SHEET)
- ▲ AT-GRADE CROSSING (1 THIS SHEET)
- GRADE SEPARATION (3 THIS SHEET)

LYNX BLUE LINE EXTENSION PROJECT LAYOUT
 TO BE USED FOR DEVELOPMENT OF 65% PRELIMINARY ENGINEERING PLANS AND FEIS
 DATE: MARCH 21, 2011

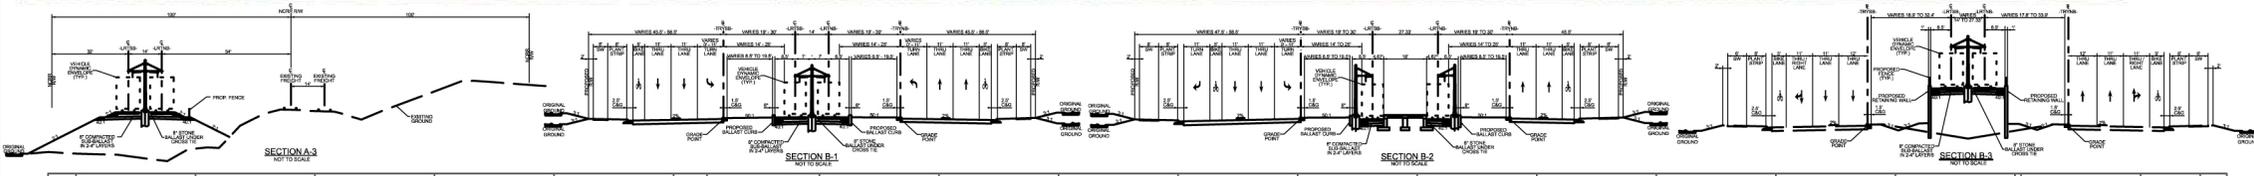

PLAN
SCALE: 1" = 400'

CONCEPTUAL DRAWING
SUBJECT TO CHANGE WITHOUT NOTICE

STV / Ralph Whitehead Associates, Inc.
1000 West Morehead St., Ste. 200
Charlotte, NC 28208



LYNX BLUE LINE EXTENSION
PROJECT LAYOUT

DATE: 03/21/11
 SHEET: 2 OF 3
 DRAWN BY: [blank]
 CHECKED BY: [blank]
 DESIGNED BY: [blank]

NO.	DATE	REVISED	BY	CHK	APP