



Monroe Road | Park Idea Board



BENCH



ADA WALKWAY




SEAT WALL



UNIQUE PAVERS



BRICK COLUMNS

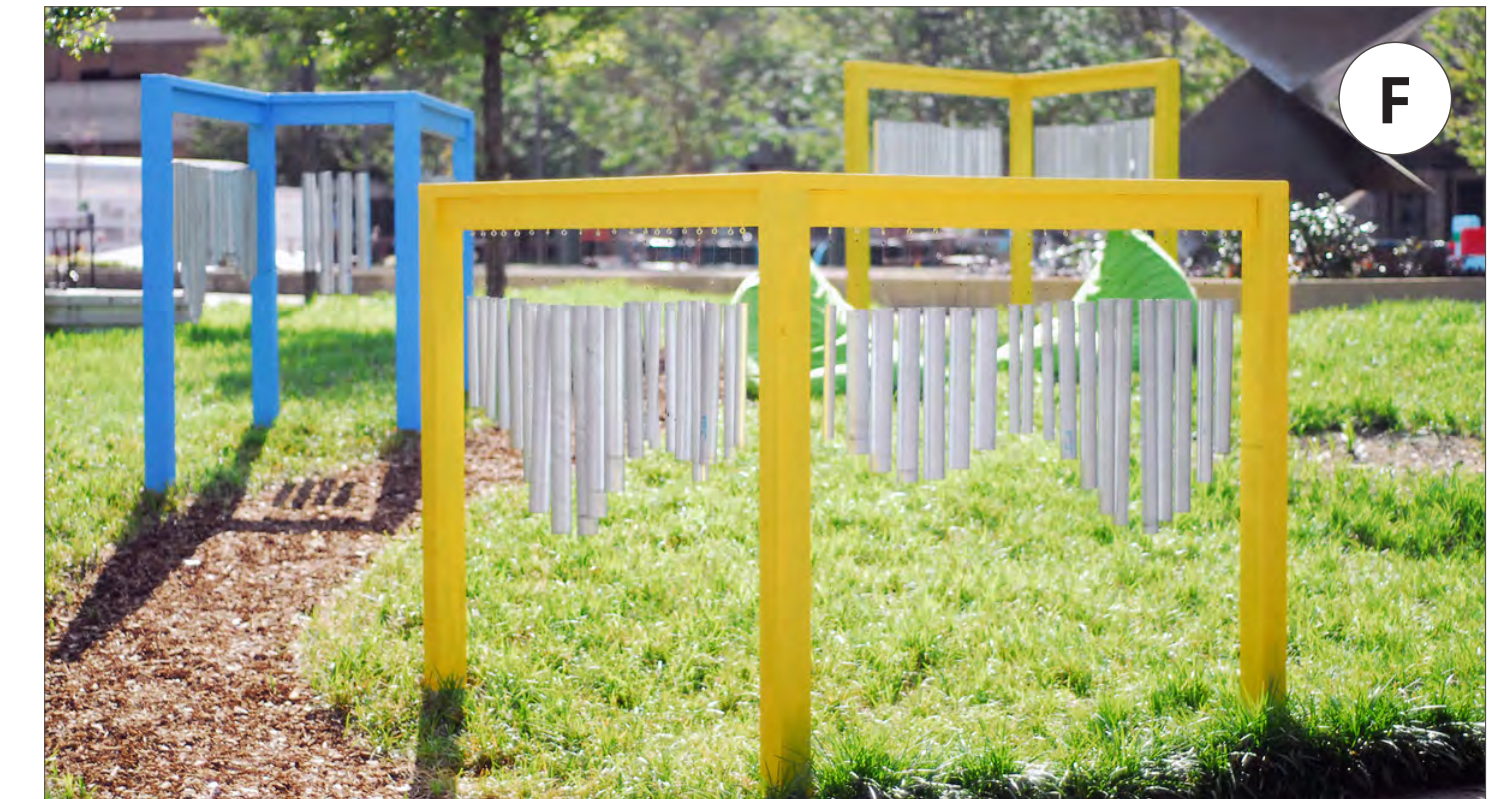

PUBLIC ART



GATHERING PLAZA



GARDEN SWING



Monroe Road | Park Idea Board



OPEN LAWN



RAISED GARDEN BEDS



BLACK-EYED SUSAN



PINK MUHLY GRASS



CONCEPT 1




CONCEPT 2



SERVICE BERRY



INKBERRY HOLLY

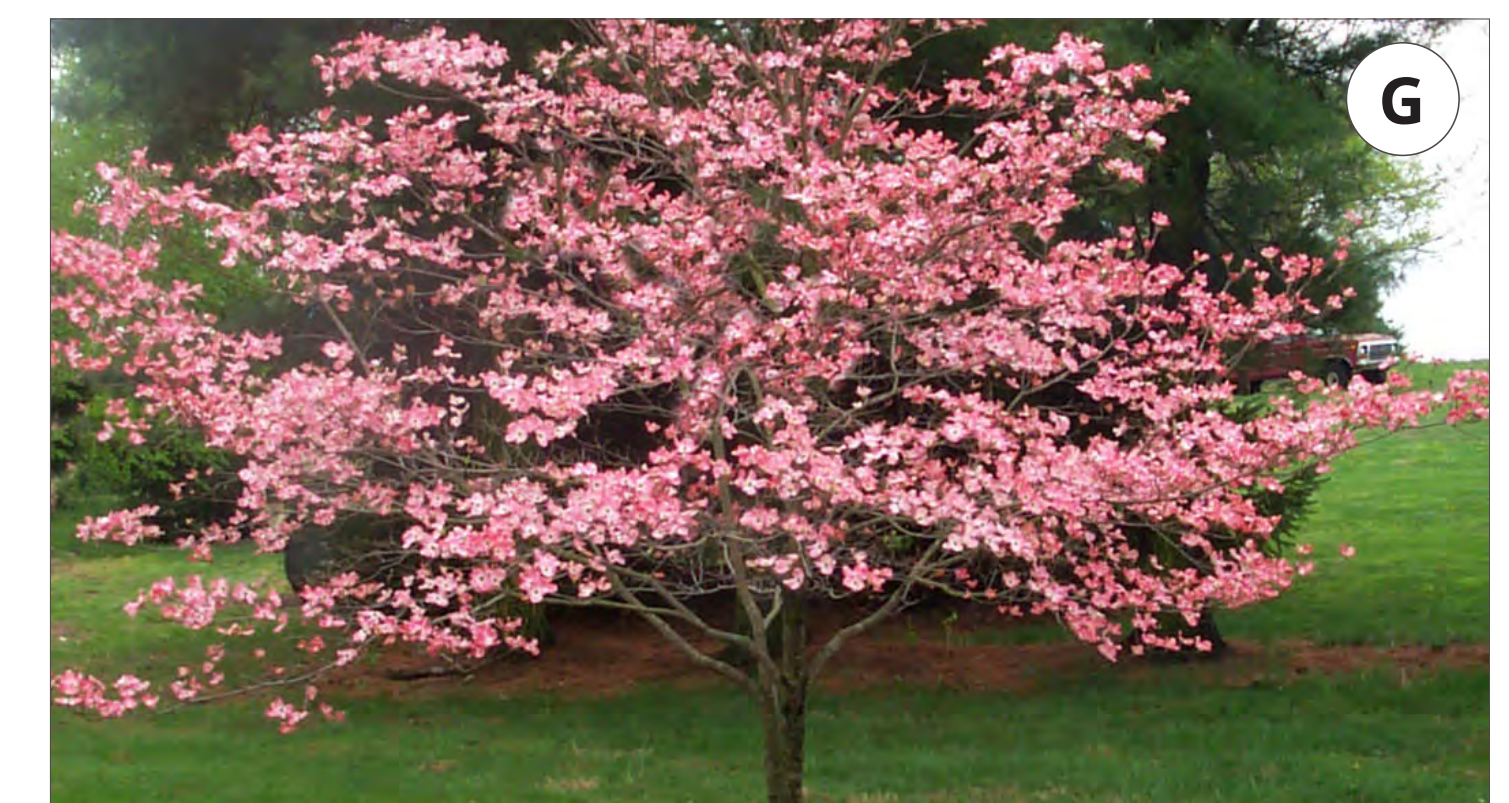

FLOWERING PINK DOGWOOD



MEADOW GRASSES