


NOTE:

A 4-6 INCH LAYER OF AMENDED SOIL IS RECOMMENDED IN ANY AREA WHERE PLANTINGS ARE REQUIRED (SEE SOIL PARAMETERS IN BMP DESIGN MANUAL).

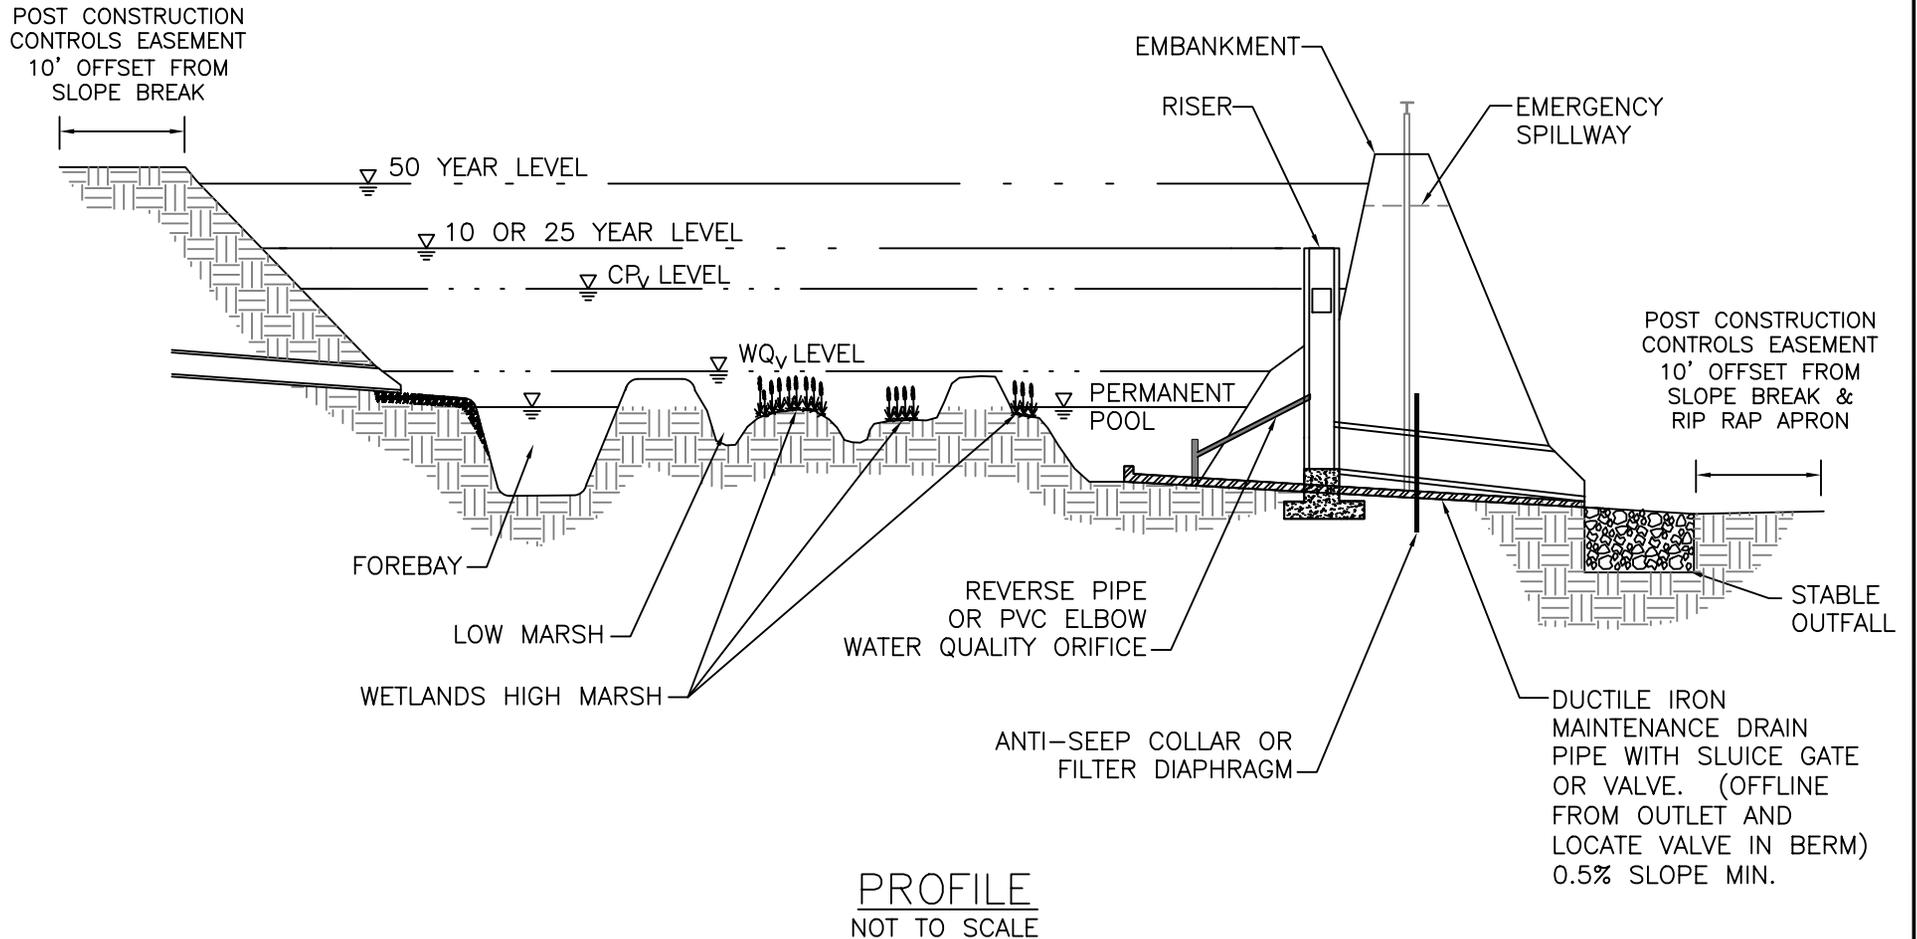

NOT TO SCALE



CITY OF CHARLOTTE  
 LAND DEVELOPMENT STANDARDS  
 INCLUDES CHARLOTTE ETJ

WETLAND PROFILE  
 BMP FIG. 4.3.2

STD. NO.	REV.
21.11	5