




BERM AND WEIR SECTION

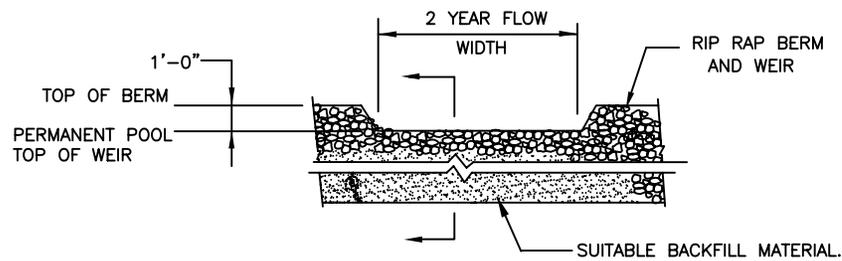

BERM AND WEIR DETAIL

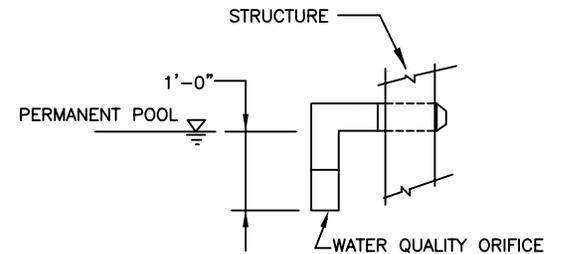

WATER QUALITY ORIFICE DETAIL

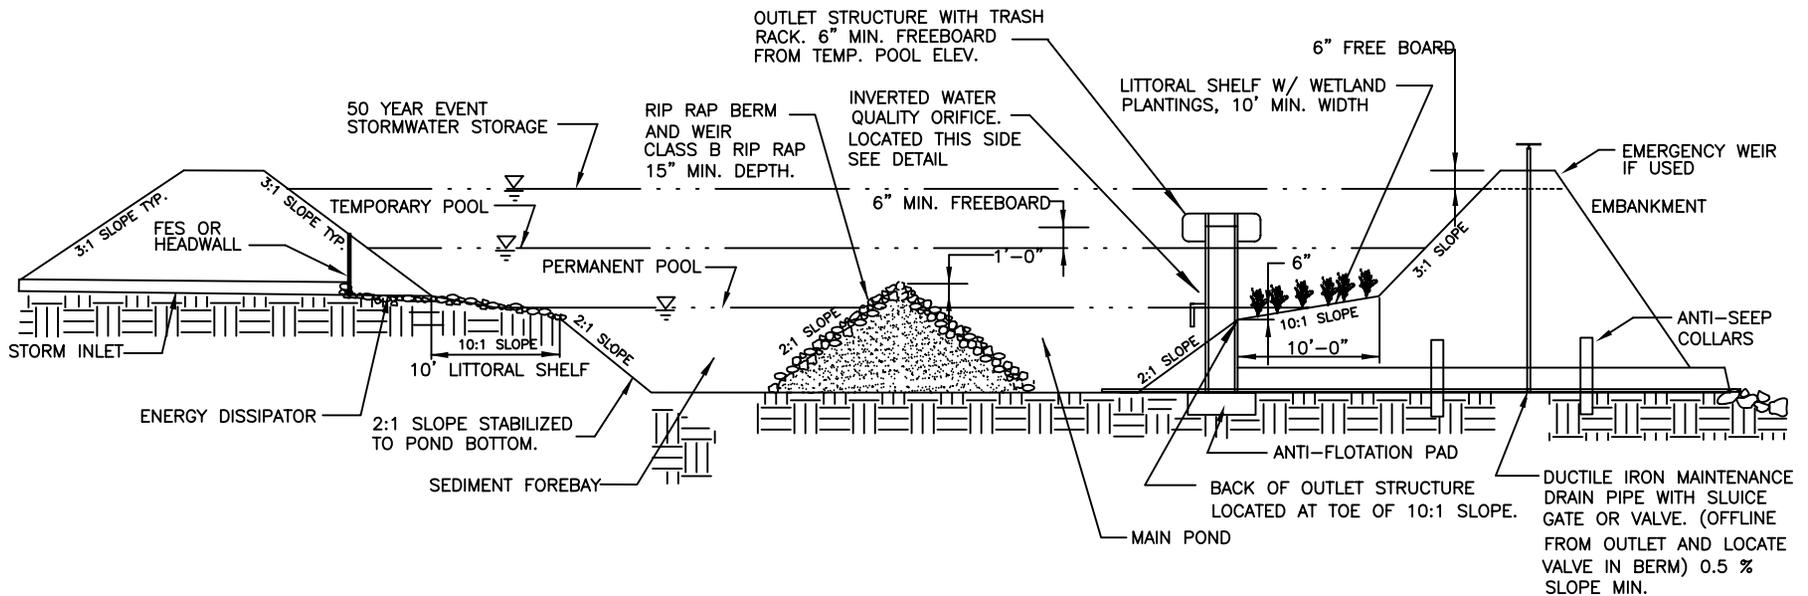

CROSS SECTION
NOT TO SCALE

NOT TO SCALE



CITY OF CHARLOTTE
LAND DEVELOPMENT STANDARDS
INCLUDES CHARLOTTE ETJ

WETLAND DETAILS

BMP FIG. 4.3.4

STD. NO.	REV.
21.13	2