



PLAN VIEW

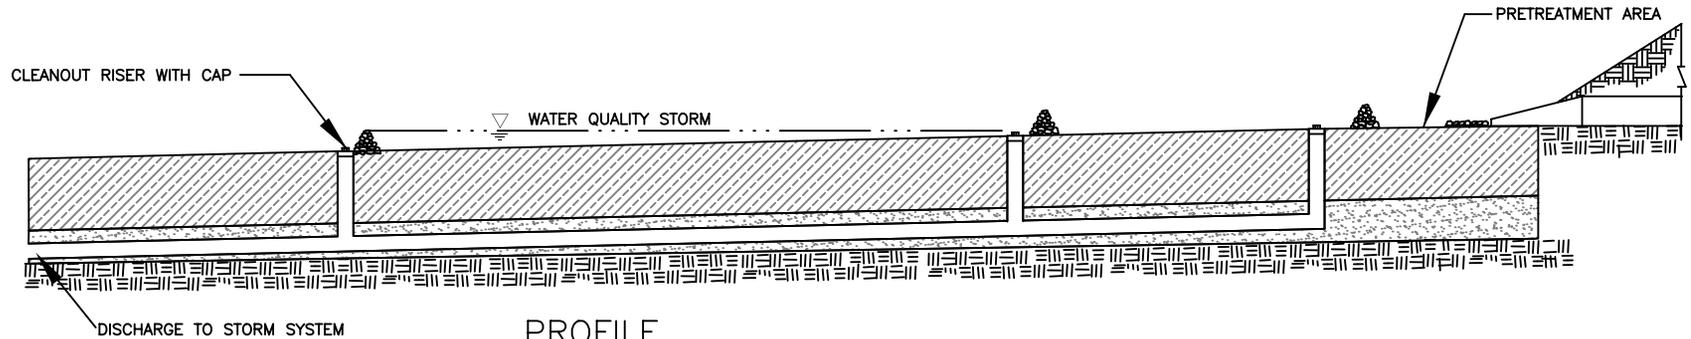


PROFILE

NOTES:

1. ALL ENHANCED GRASS SWALES SHALL HAVE A MINIMUM 20-FOOT ACCESS EASEMENT CONNECTING TO A DEDICATED PUBLIC RIGHT OF WAY. ACCESS ROAD SHALL HAVE MIN. 12' STABILIZED WIDTH, MAX. LONG. GRADE OF 15%, MAX. CROSS-SLOPE 5%.

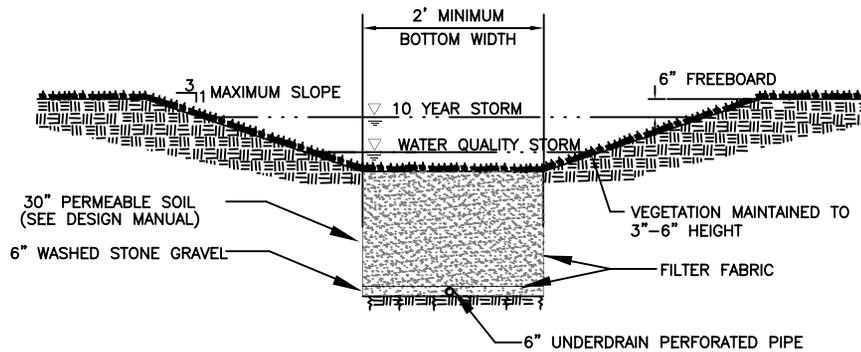

SECTION A-A

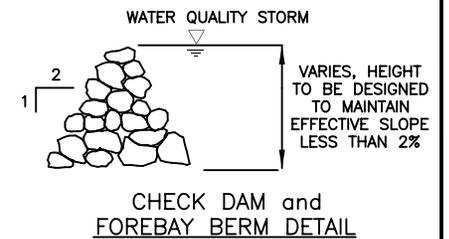

CHECK DAM and FOREBAY BERM DETAIL

NOT TO SCALE



CITY OF CHARLOTTE
LAND DEVELOPMENT STANDARDS
INCLUDES CHARLOTTE ETJ

ENHANCED GRASS SWALE DETAILS

BMP FIG. 4.4.5

STD. NO.	REV.
21.16	5