


RAISED MONOLITHIC CONCRETE MEDIAN  
(SEE NCDOT STD. DWG. #852.01)

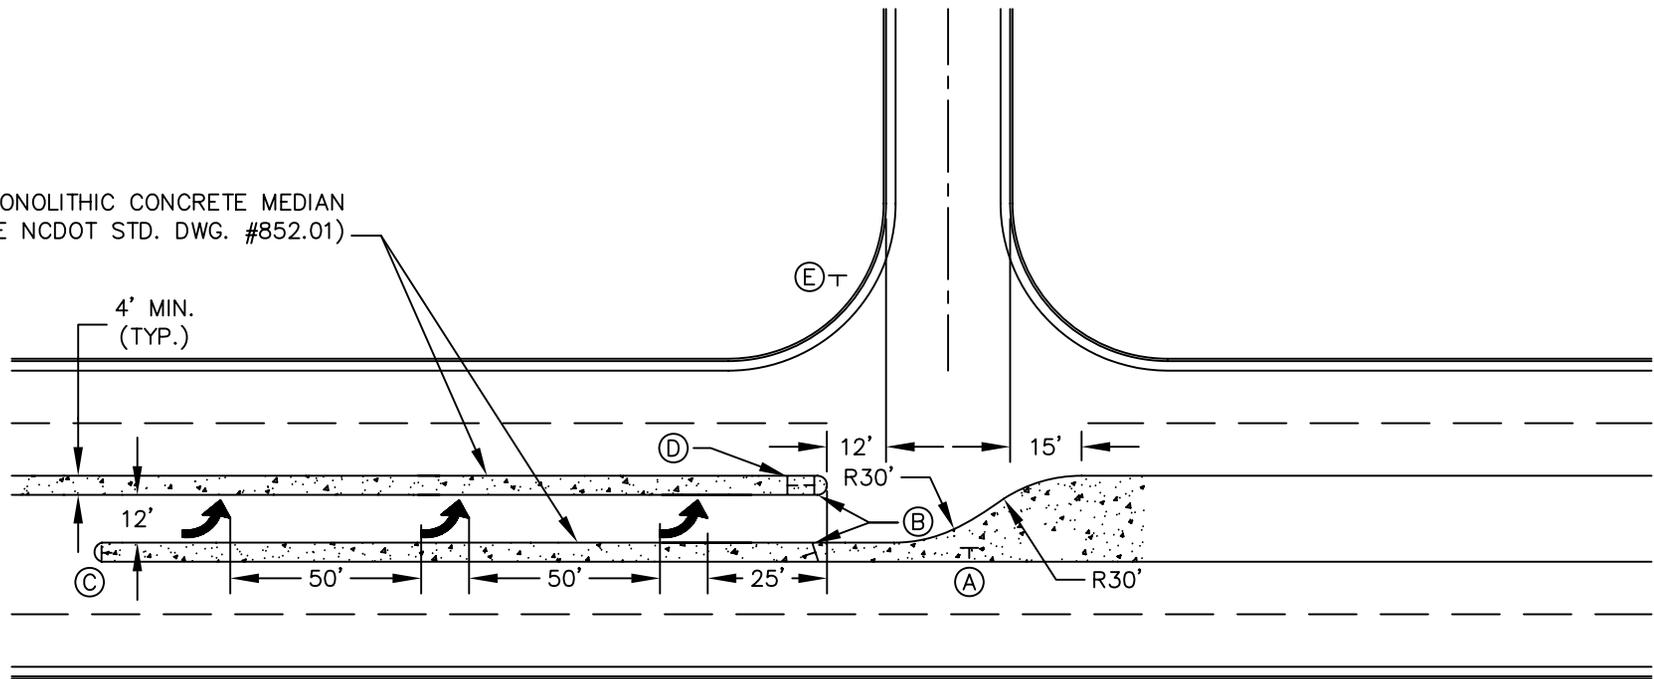

NOTES:

SIGN LEGEND

- (A) ONE WAY (R6-2R, 18"x24")
- (B) DO NOT ENTER (R5-1, 30"x30")
- (C) DOUBLE-DOWN ARROW (W12-1, 30"x30")
- (D) NO U-TURN (R3-4, 24"x24")\*
- (E) STOP (R1-1, 30"x30")

\* IF NECESSARY

1. ADDITIONAL PAVEMENT MARKINGS (EDGE LINES, GORES, ETC.) ARE NOT SHOWN BUT ARE REQUIRED. SEE CDOT PAVEMENT MARKING STANDARDS.
2. FOR DIVIDED SIDE STREETS, MEASURE THE 12 FOOT DIMENSION FROM THE FACE OF MEDIAN INSTEAD OF FACE OF CURB ON APPROACHING LANE.
3. ALL SIGNS SHALL BE MUTCD STANDARD SIGNS.

NOT TO SCALE



CITY OF CHARLOTTE  
LAND DEVELOPMENT STANDARDS  
INCLUDES CHARLOTTE ETJ

DIRECTIONAL CROSSOVER  
WITH RAISED MEDIANS

STD. NO.	REV.
50.13	