













Logo: Lab Name: TDS - 4; Images: 21329 Rhyme Station Zoning.jpg; Vicinity Map.jpg; 031208 concept render.jpg; Castle Logo.jpg; recheck logo.jpg; Woolpert LOGO.jpg; . Xrefs: 68272-TB.dwg; 68272-P.dwg; 68272-B.dwg  
 Call: Small "By" Home" 770-770-7700  
 21329 Project/Location: Company: 03/17/08; Location: Rhyme Station, Charlotte, NC; 03/17/08; 2:04:10 PM

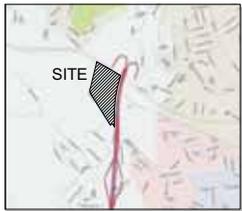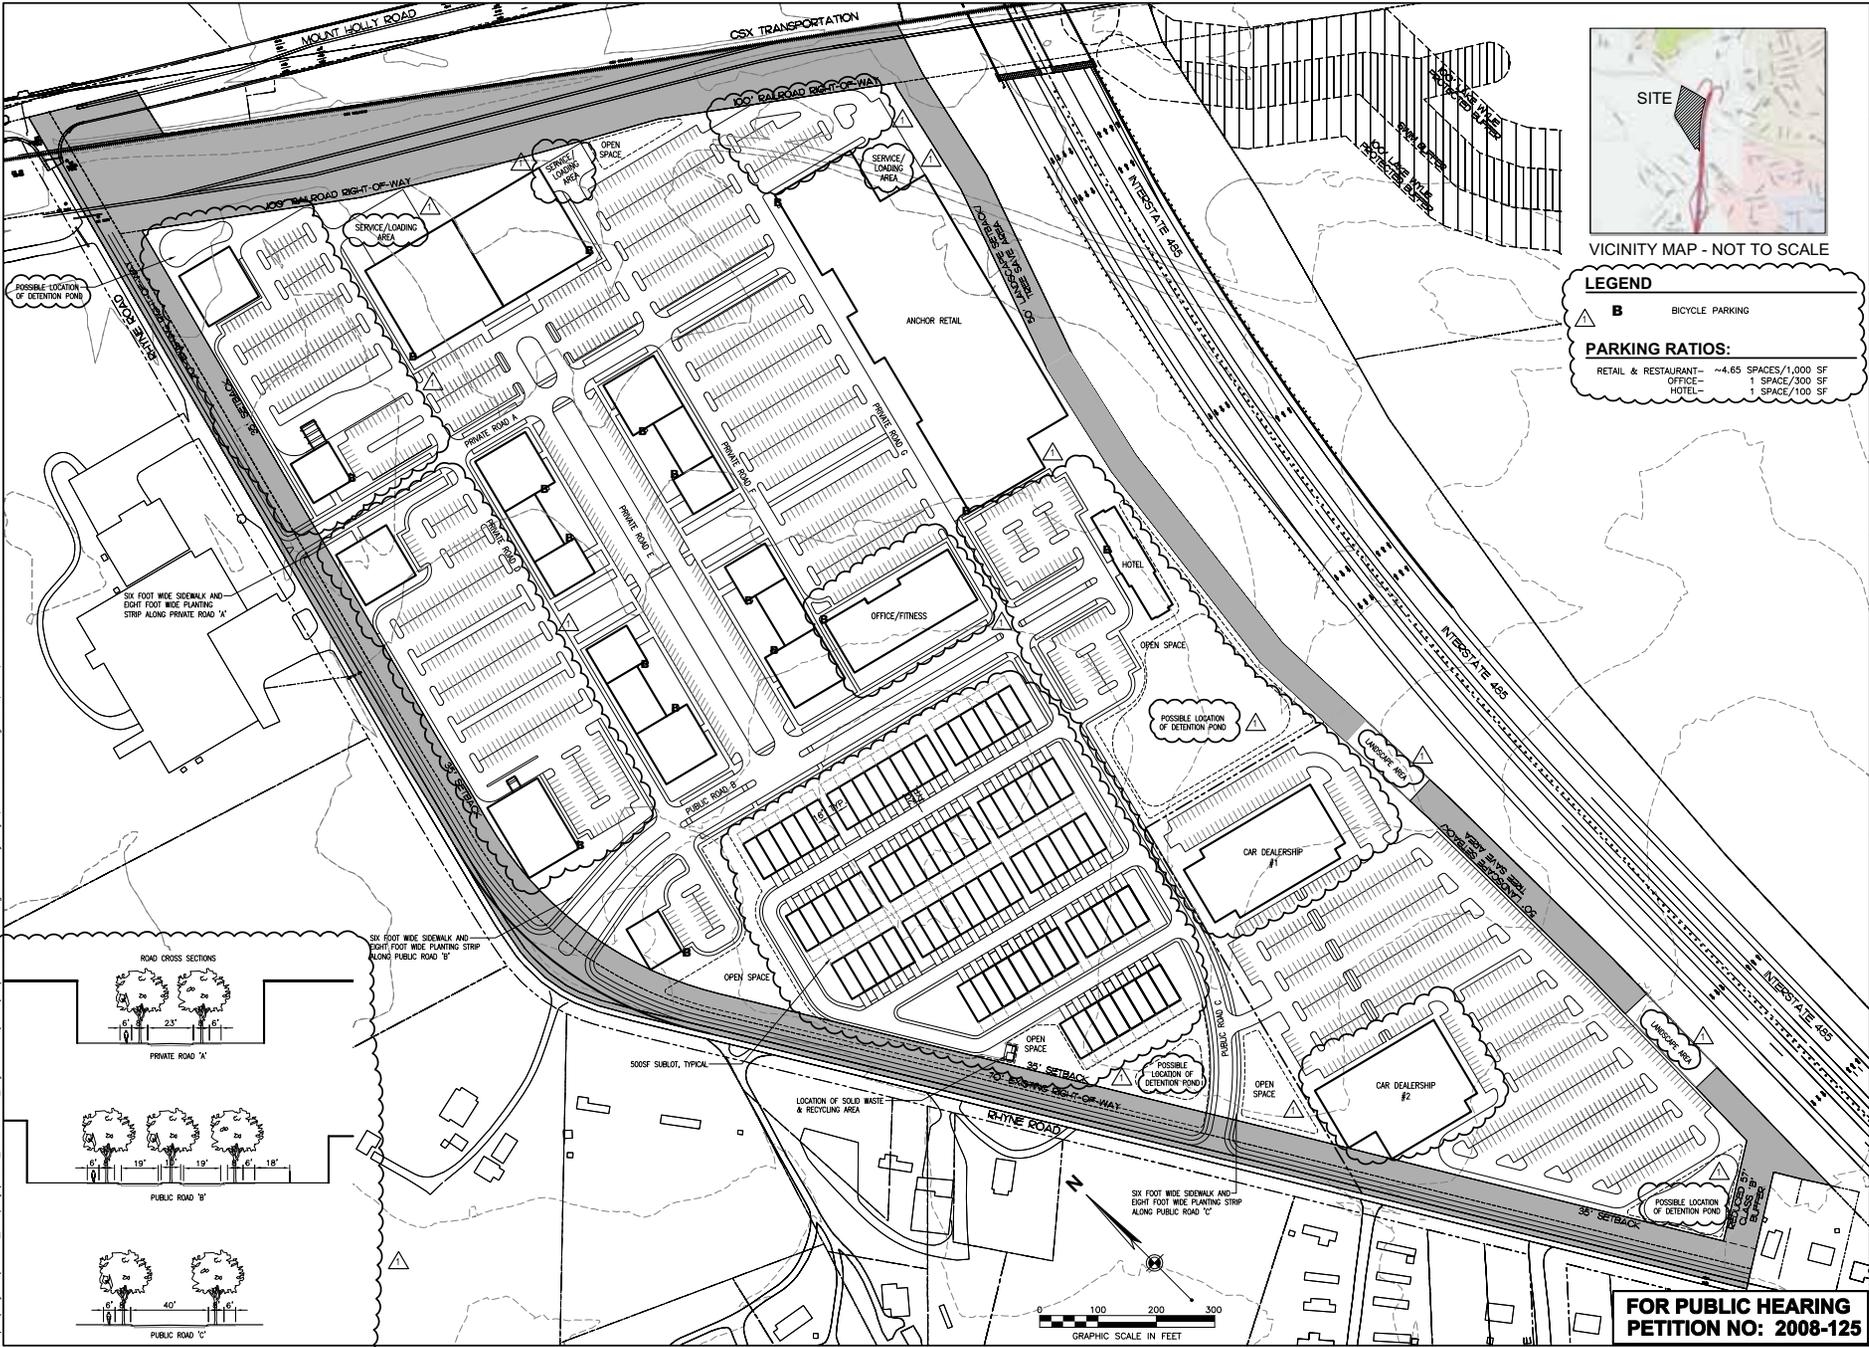



VICINITY MAP - NOT TO SCALE

**LEGEND**

**B** BICYCLE PARKING

**PARKING RATIOS:**

RETAIL & RESTAURANT ~4.65 SPACES/1,000 SF  
 OFFICE ~ 1 SPACE/300 SF  
 HOTEL ~ 1 SPACE/100 SF

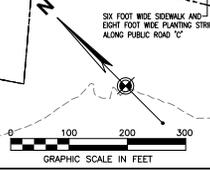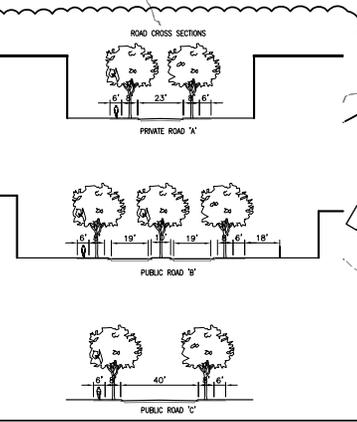

PROJECT No:	DATE	REVISION
68272	8.18.08	PER CITY OF CHARLOTTE COMMENTS
DATE 7/23/08		
DES. WOOLPERT		
DR. WOOLPERT		
CKD.		

WOOLPERT, INC.  
 8731 Red Oak Blvd, Suite 101  
 Charlotte, North Carolina  
 28217-3698  
 704.525.6284  
 704.525.9529

**RHYME STATION**  
 MIXED-USE DEVELOPMENT REZONING  
 CHARLOTTE, NORTH CAROLINA

SHEET NO. **TDS-4**  
**ILLUSTRATIVE SITE PLAN**

**FOR PUBLIC HEARING**  
**PETITION NO: 2008-125**



### Townhome Elevations

SCALE 1/8" = 1'-0"



### Retail Elevations

SCALE 1/8" = 1'-0"



### Office Elevations

SCALE 1/8" = 1'-0"



LuskHarkin + McCoppin Ltd.  
architects and planners  
effective creative  
charlotte • columbus

1616 cleveland avenue  
suite 206  
charlotte, north carolina 28203

phone 704.372.1006  
fax 704.372.7004  
www.luskharkin.com

USE OF THESE DRAWINGS IS LIMITED TO THE CLIENT FOR THE SUBJECT PROJECT. OTHER DOCUMENTS NOT TO BE SUBMITTED FOR PERMITS WITHOUT PROFESSIONAL SEAL.  
© 2008 LuskHarkin + McCoppin Ltd.

**FOR PUBLIC HEARING  
PETITION NO: 2008-125**

No.	DATE	REVISION
1	8.15.08	PER CITY OF CHARLOTTE COMMENTS

PROJECT No: 68272  
DATE 7/31/08  
DES LuskHarkin + McCoppin, Ltd.  
DR. DR.  
CKD. CKD.

WOOLPERT, INC.  
8731 Red Oak Blvd, Suite 101  
Charlotte, North Carolina  
28217-3958  
704.525.6284  
FAX: 704.525.8529



**RHYNE STATION**  
MIXED-USE DEVELOPMENT REZONING  
CHARLOTTE, NORTH CAROLINA

**ARCHITECTURAL ELEVATIONS**

SHEET NO.  
**TDS-5**