

[3.2p] Practice Court Sponsor

[3.1p] Practice Court Banners

[2.3p] Fifth Street Façade

[3.4p] Fifth Street Video Marquee

[2.8p] Paegentry Banners

[2.4p] Fifth Street Entrance

[2.9p] Transit Billboards

[2.2p] East Trade Street Entrance

[3.6p] Team Store Entrance

[2.1p] East Trade Street Façade

[3.3p] East Trade Street Video Marquee

[3.5p] Pageantry Banner Elevation

[2.5p] Caldwell Street Façade

[2.6p] Caldwell Street Entrance



photo of installation site


Suggested Specifications

3.25" deep custom fabricated aluminum channel letters. Returns and 3/4" trimcap to match pms 877. Acrylite Satin Ice White faces with static white LED illumination.

Remote power supplies behind flashing on existing mounting structure to be repainted, flashing pms blue 286, support structure dark gunmetal grey (pms black 7c).

- pantone blue 286
- pantone cool grey 9
- pantone silver 877
- pantone black 7c


- **Previously Approved Sign**
- **Approved for 300 square feet**
- **No change Requested**

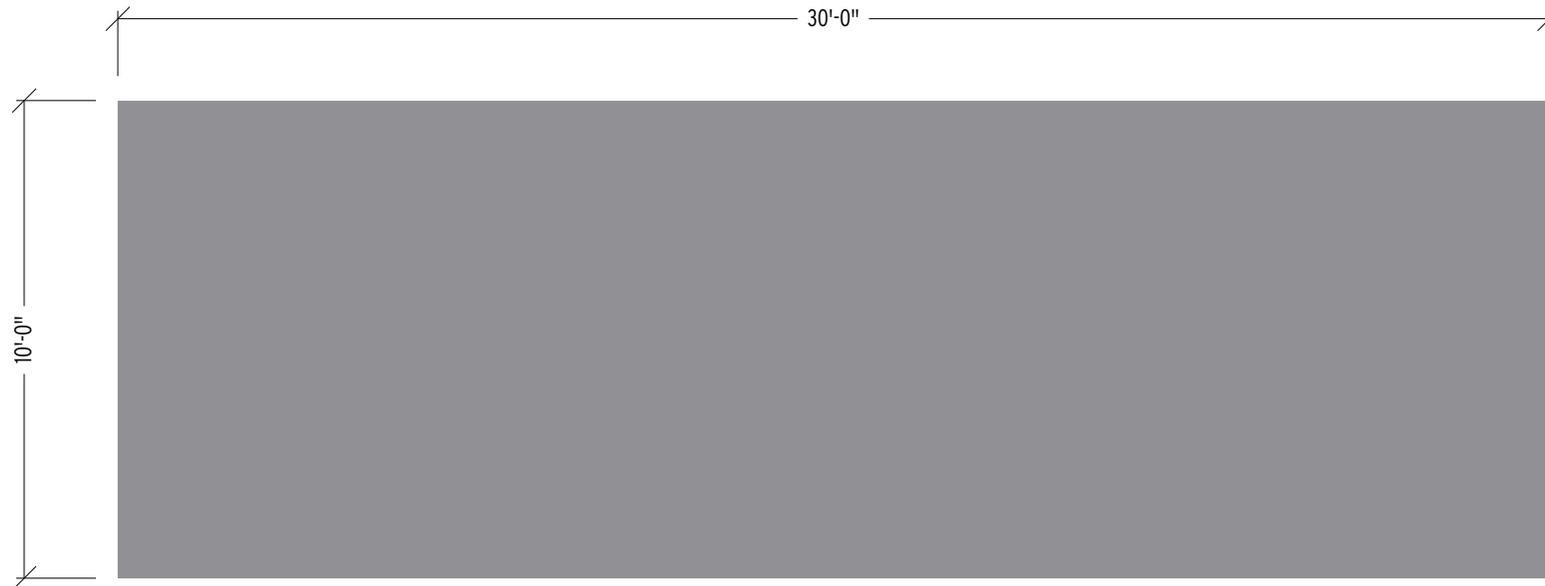

layout view
1/4" = 1'-0 scale



rendering of installation site

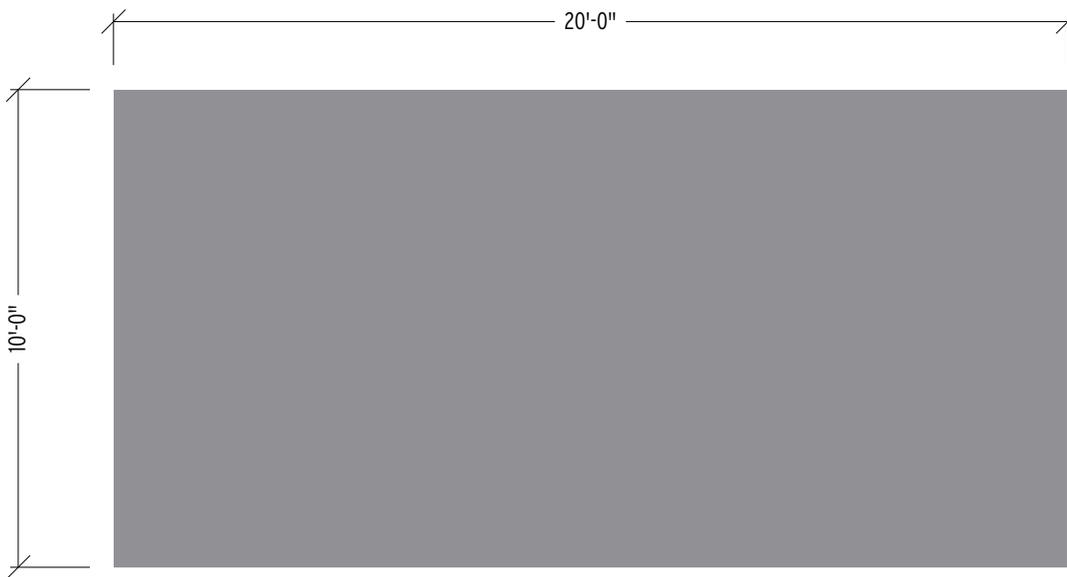

layout view
1/4" = 1'-0 scale

sheet 2.2p

Suggested Specifications

.090" fabricated aluminum letters and logo elements with 1" returns. Paint all element and letter surfaces to match either pms blue 286 or white, all paints automotive grade. Stand letters off of background panel 1~1.5" to add dimension.

Fabricated background panel with 4" returns and framing to attach to building, all surfaces painted to match pms cool grey 9.


- pantone blue 286
- pantone cool grey 9
- pantone silver 877
- pantone black 7c

- **Previously Approved Sign**
- **Approved @ 21 square feet**
- **Requesting 200 square feet**





photo of installation site

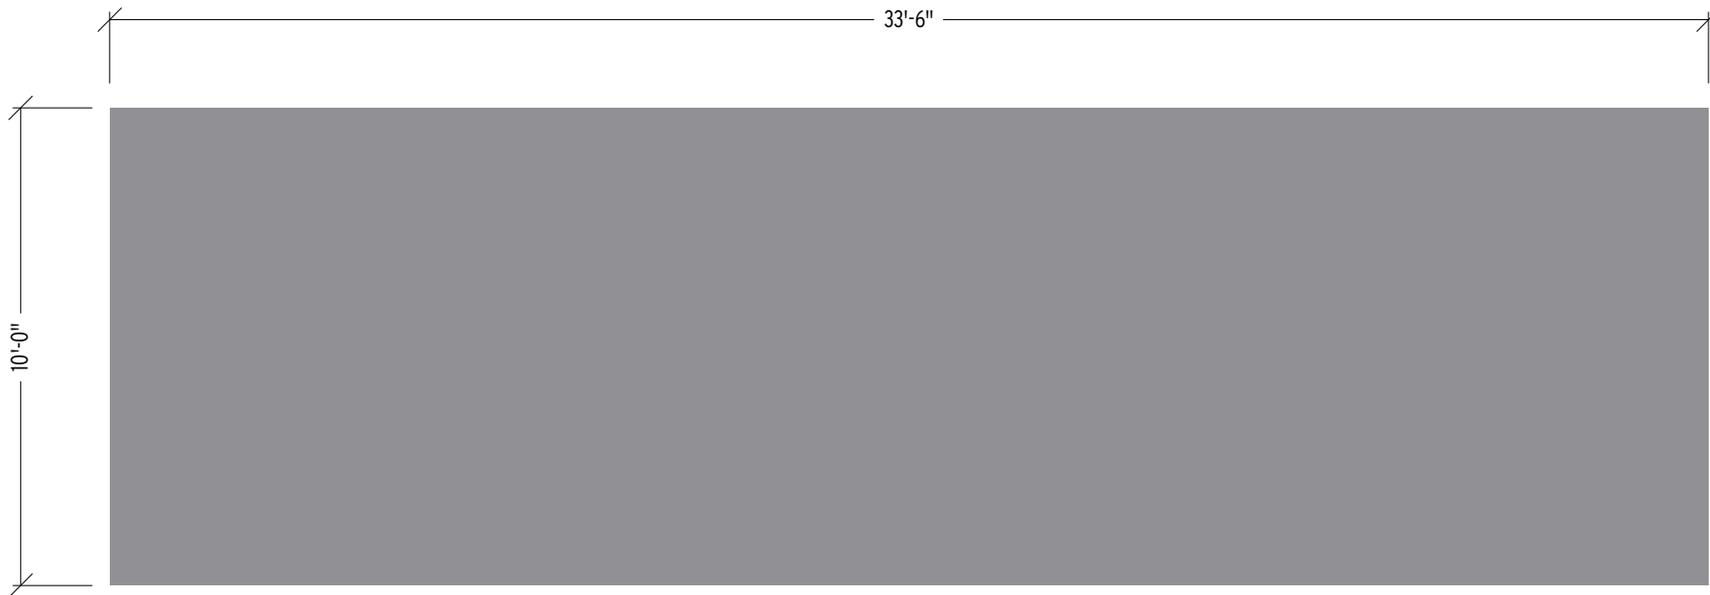

layout view

1/4" = 1'-0" scale

Suggested Specifications

3.25" deep custom fabricated aluminum channel letters. Returns and 3/4" trimcap to match pms 877. Acrylite Satin Ice White faces with static white LED illumination. Perforated aluminum background panel (OA% 40~60%) painted pantone cool grey.


Remote power supplies behind perforated metal in compact weatherproof can near centre back of existing sign frame.

- pantone blue 286
- pantone cool grey 9
- pantone silver 877
- pantone black 7c

- Previously Approved Sign
- Approved for 335 square feet
- No change requested



photo of installation site

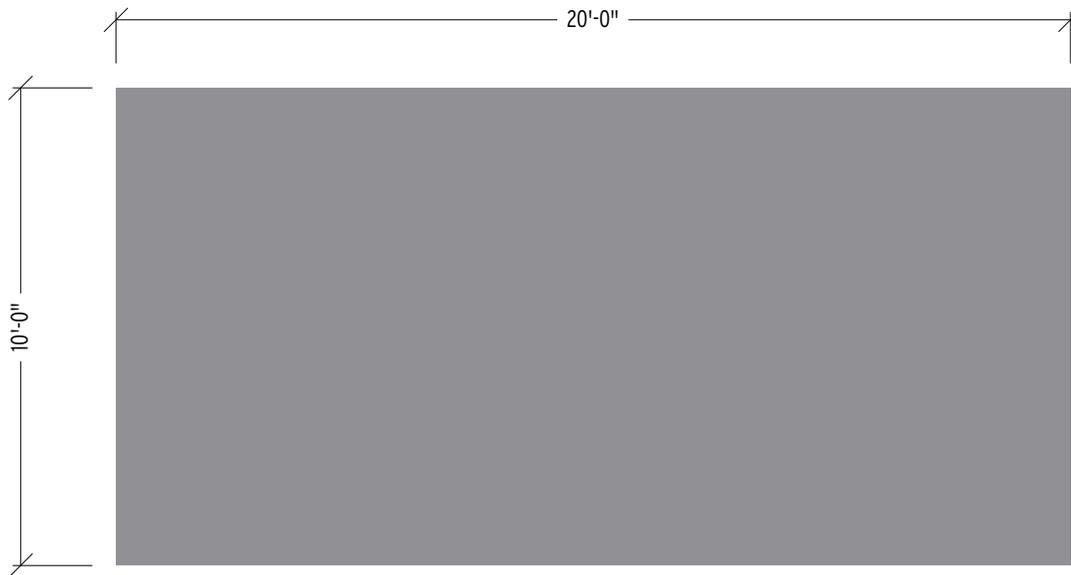

layout view

1/4" = 1'-0" scale

sheet 2.4p

Suggested Specifications

5.25" deep custom fabricated aluminum channel letters. Returns and trimcap to match raceways. Acrylite Satin Ice White faces with static white LED illumination. Blue faces have 1st surface applied coloured vinyl. Remote power supplies concealed inside raceways top and bottom.


- pantone blue 286
- pantone cool grey 9
- pantone silver 877
- pantone black 7c

- Previously Approved Sign
- Approved for 21 square feet
- Requesting 200 square feet



200 sq. ft.

photo of installation site

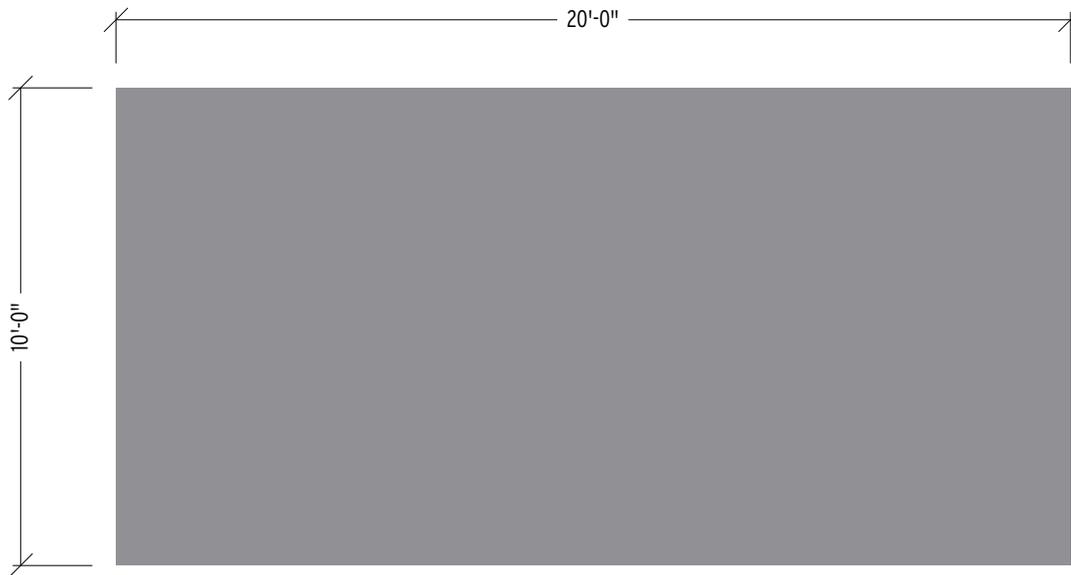

layout view

1/4" = 1'-0" scale

sheet 2.5p

Suggested Specifications

Single faced extruded aluminum cabinet structure, mitred to shape. Painted TWC blue (metallic finish). Hinge at top for power supply service access.


3.25" deep custom fabricated aluminum channel letters. Returns and trimcap to match Pantone Silver #877m. Acrylite Satin Ice White faces with static white LED illumination. Remote power supplies behind flashing on existing mounting structure to be repainted, flashing blue, support structure dark gunmetal grey.

- pantone blue 286
- pantone cool grey 9
- pantone silver 877
- pantone black 7c

- New Sign
- Requesting 200 square feet



photo of installation site

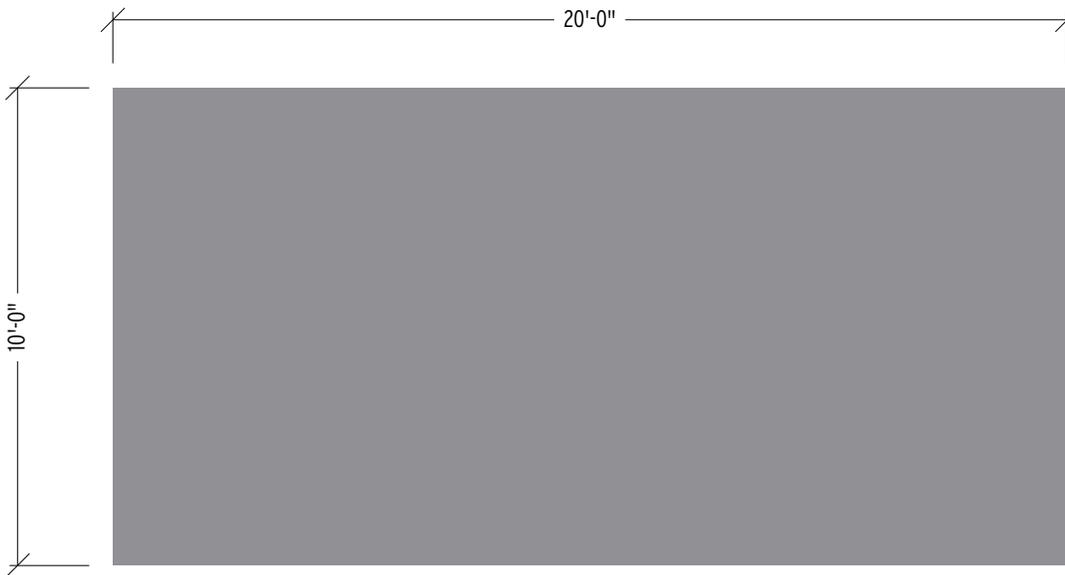

layout view
1/4" = 1'-0" scale

sheet 2.6p

Suggested Specifications

Custom fabricated aluminum structure, automotive grade pearlescent black finish. Faces routed for clear acrylic push through copy, fire polished returns, first surface cast vinyl applied to faces for colour. Mount flush to existing exterior panel. Internal T-8 energy efficient flourescent lamping.

- pantone blue 286
- pantone cool grey 9
- pantone silver 877
- pantone black 7c

- New Sign
- Requesting 200 square feet



layout view

1/4" = 1'-0 scale

Suggested Specifications

Painted or substrate fusing applied graphics centred on arena roof.

- pantone blue 286
- pantone silver 877
- pantone cool grey 9
- pantone black 7c

sheet **2.7p**

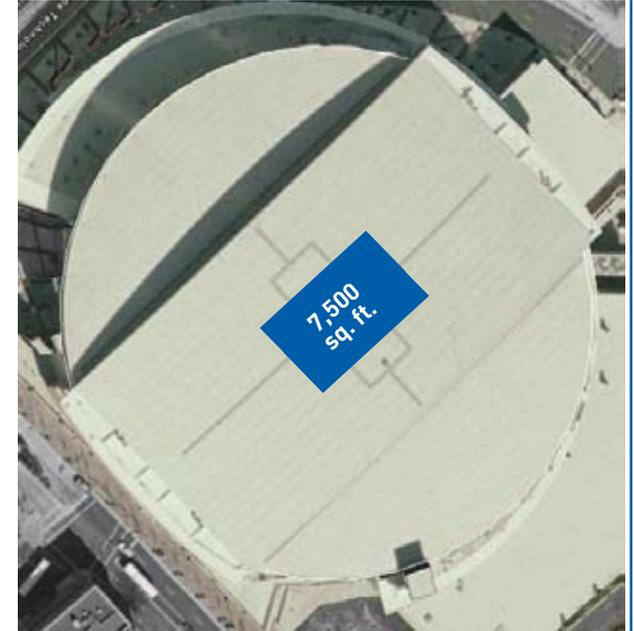



photo of installation site

- New Sign
- Requesting 7,500 square feet

Of (8) eight existing identically sized banners, Manufacture and Install (1) one digitally printed mesh banner - attachment method and precise sizing to be determined by field survey.

- pantone blue 286
- pantone silver 877
- pantone cool grey 9
- pantone black 7c

- **Previously Approved Sign**
- **Approved 8 banners with 50 square feet of Pageantry and 22 square feet for Logo for a total of 72 square feet.**
- **Proposed one sign with 30 square feet for logo, no changes to the other banners**

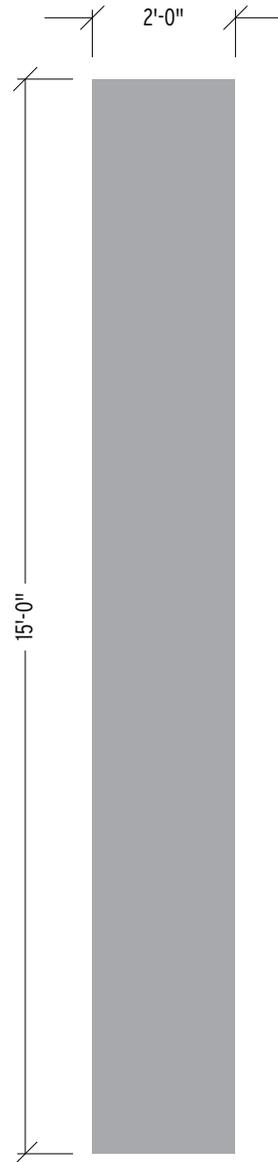

layout view*

3/8" = 1'-0" scale

* one new to replace 1/8 existing banners


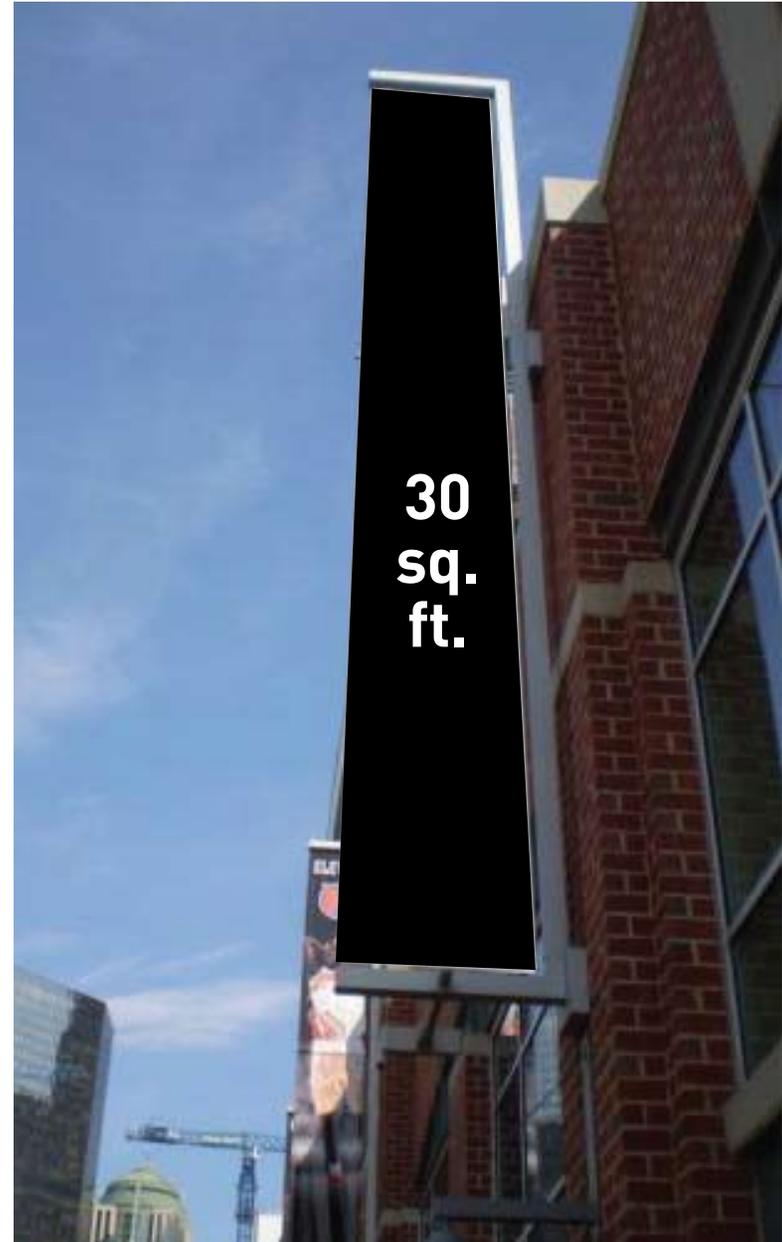


photo of proposed signage

- **Previously Approved Sign**
- **Approved eight (8) with 168 square feet and one (1) with 98 square feet.**
- **No changes proposed**

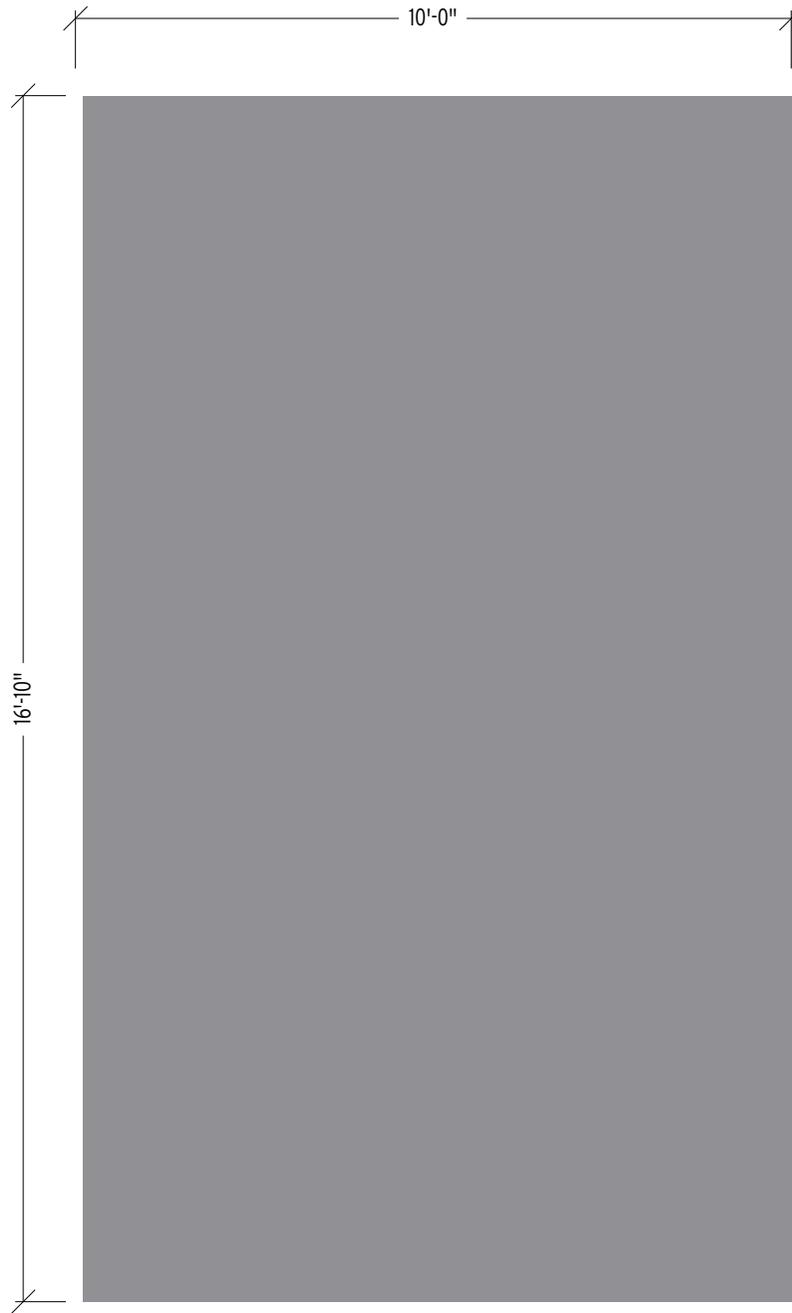


layout view
1/4" = 1'-0" scale

Suggested Specifications

Of (9) nine existing billboards*, Manufacture and Install (1) one new digitally printed mesh banner; with custom artwork (168sq ft.);determine attachment and to verify approximate size of 10'x16'.


- pantone blue 286
- pantone cool grey 9
- white banner substrate

* total of 9 existing transit billboards – (8) eight at 168 sq ft and (1) one at 98 sq ft

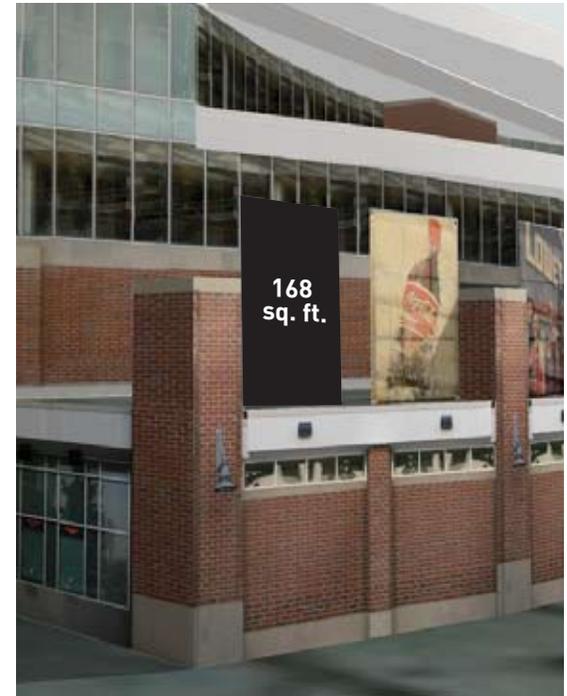


model of install site

transit billboard

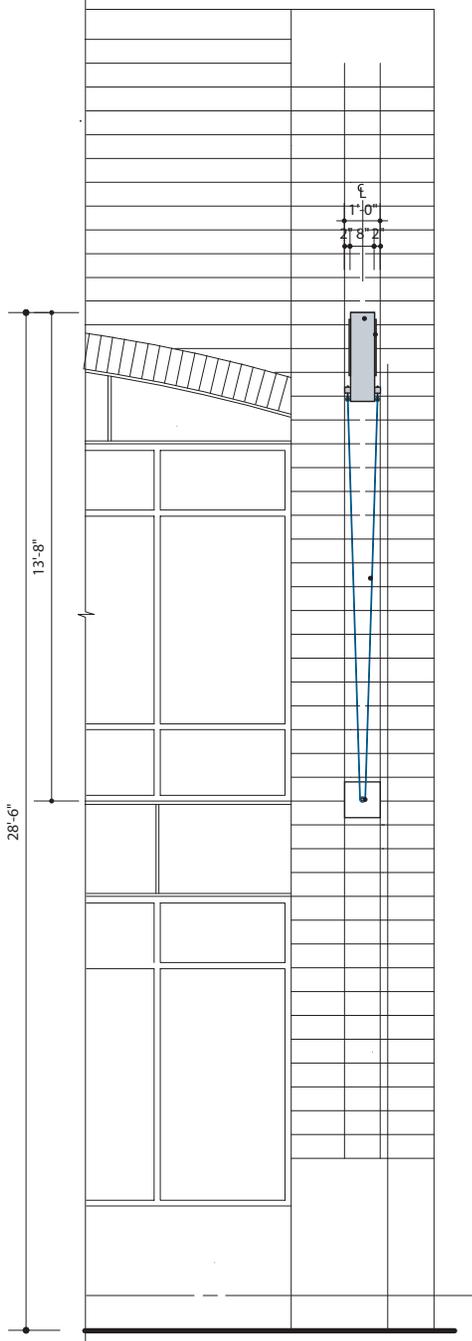

practice court part. elevation
approx. to scale

BANNERS TO REMAIN.

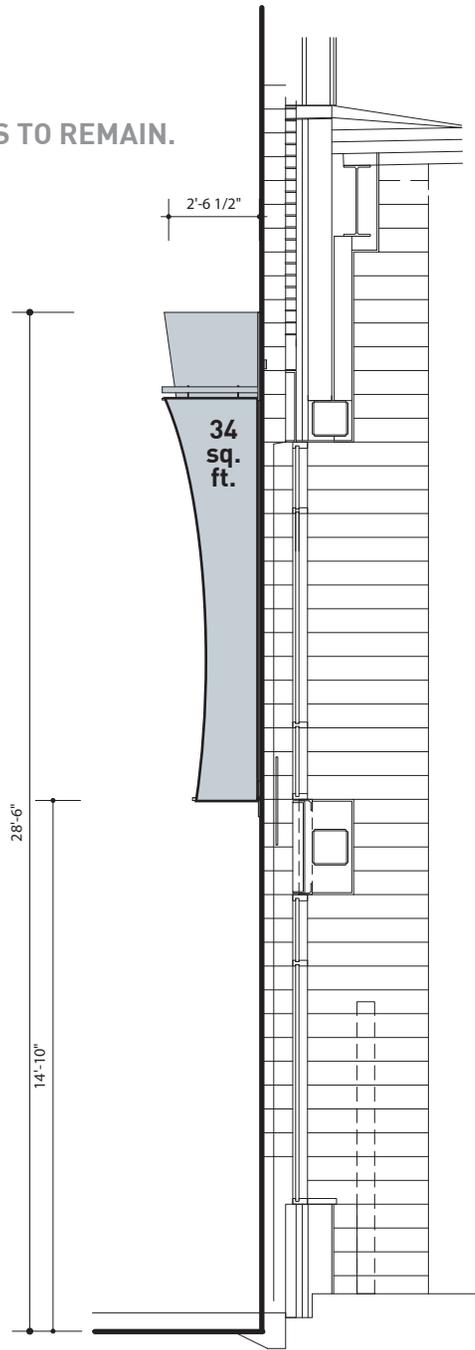

practice court section
approx. to scale

Specifications

Existing Signage :

(5) five pageantry banners on practice court elevation.


- **Previously Approved**
- **Approved for 34 square feet**
- **No Change requested**

Existing Signage :


(1) primary ID sign, channel letters with backlit lexan faces mounted on metal framing, secondary logos are flat metal outlines with digitally printed applied graphics.

- Previously Approved Signage
- Approved for one sign at 162 square and one at 22 square feet and one at 14.5 square feet
- No Changes requested

DISPLAYS TO REMAIN.

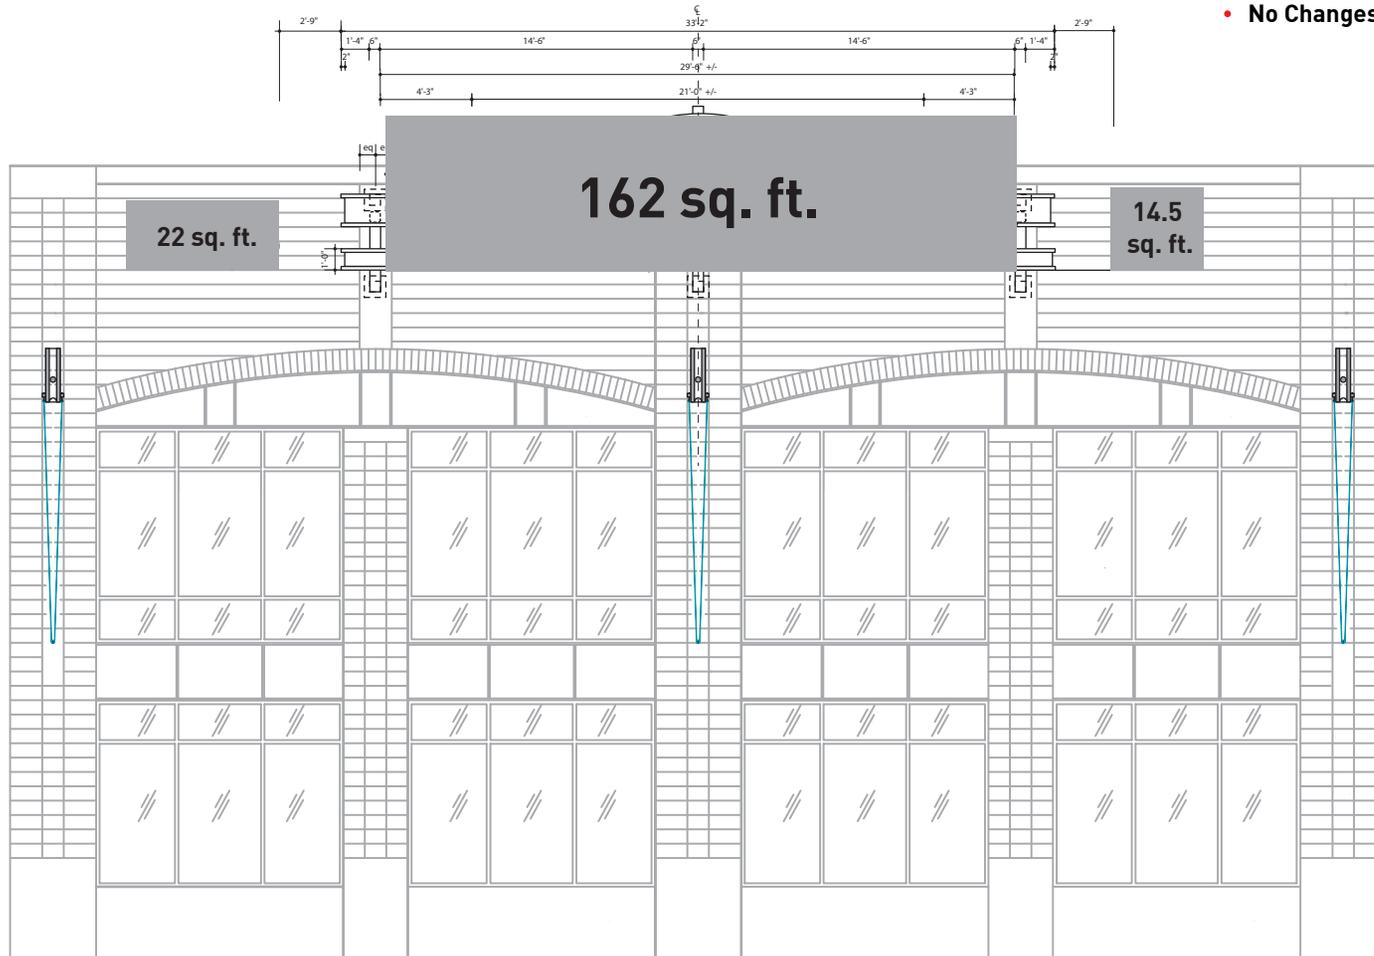

practice court elevation
approx. to scale

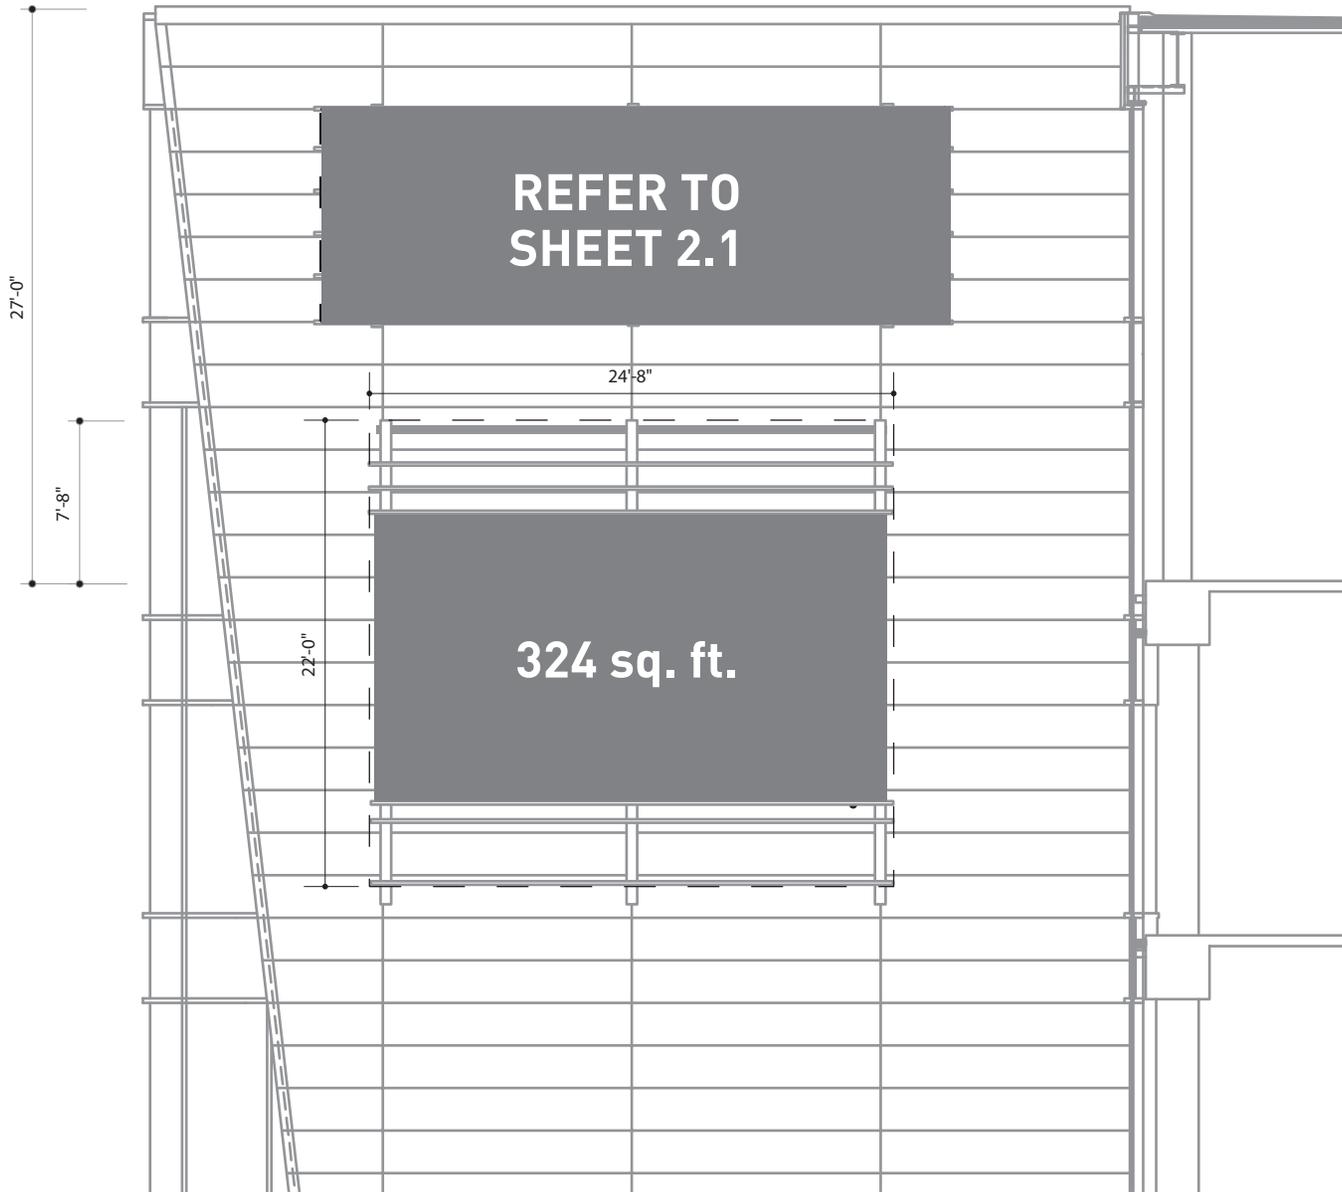

E. Trade St. Elevation
 approx. to scale


Suggested Specifications

Existing Signage :

(1) one RGB LED Video Marquee mounted to wall.

- **Previously Approved Signage**
- **Approved Video Board Sign with 324 square feet plus 218 square feet of additional signage.**
- **Total of 542 square feet**
- **No change requested**

east trade street video marquee

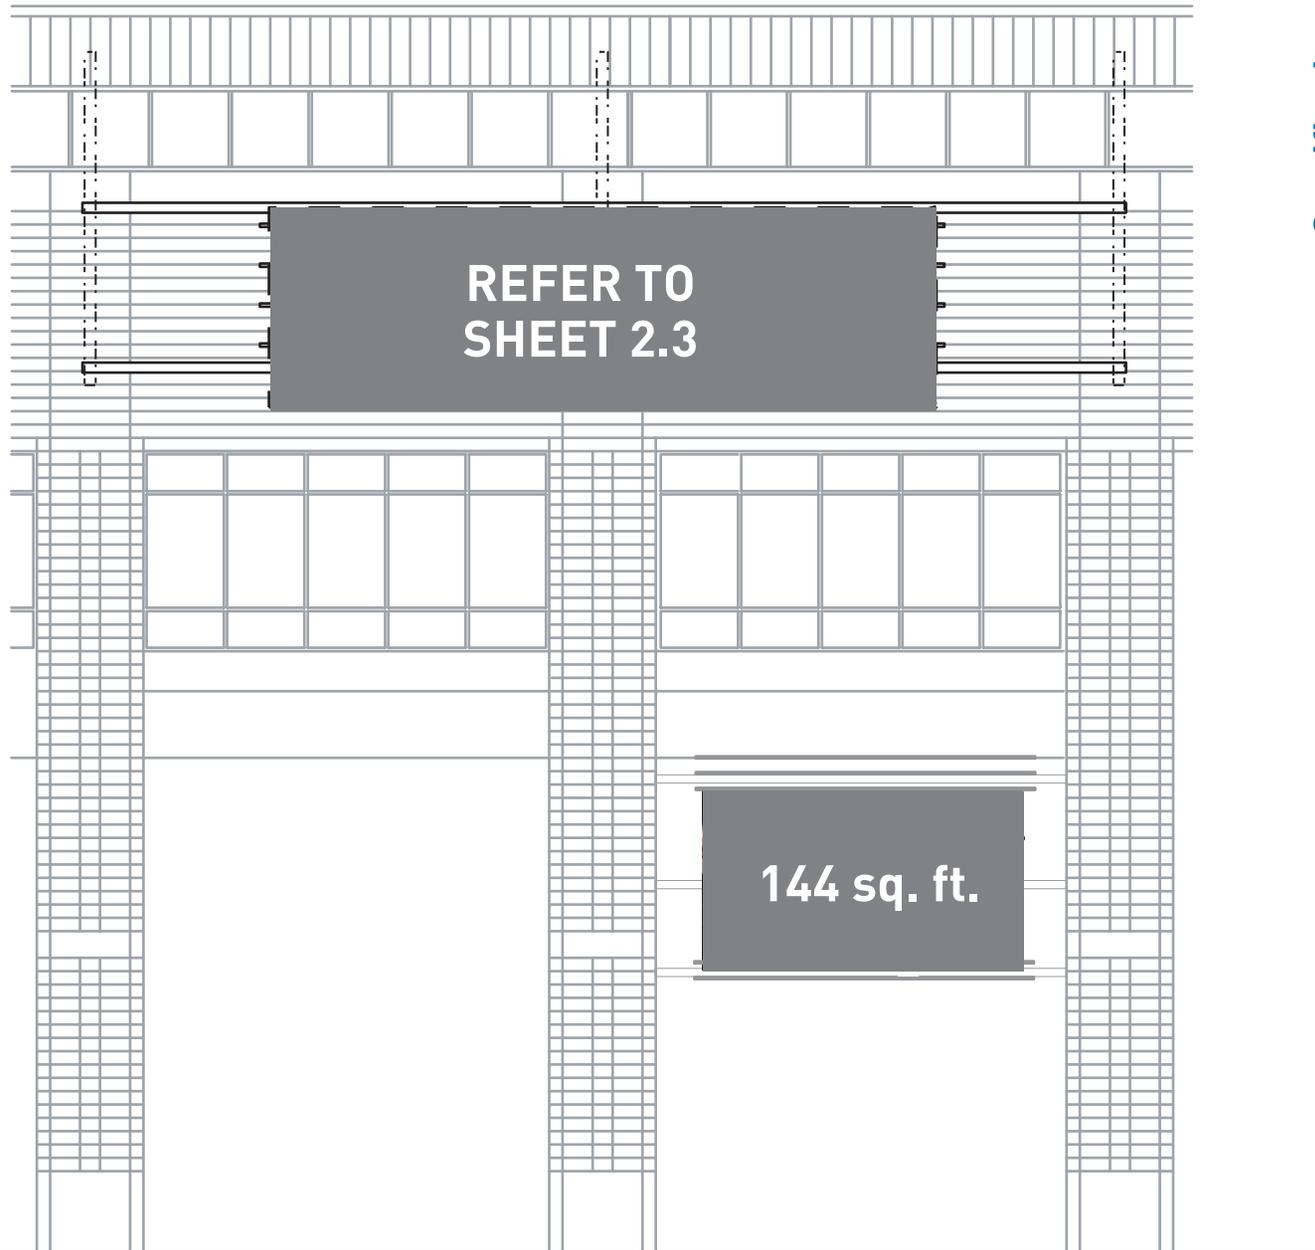

5th St. Elevation
approx. to scale

sheet 3.4p

Specifications


Existing Signage :

(1) one RGB LED Video Marquee mounted to wall to remain in place.



- Previously Approved Sign
- Approved Video Board Sign with 144 square feet plus 68.5 square feet of additional signage.
- Total of 212.5 square feet.
- No change requested

fifth street video marquee



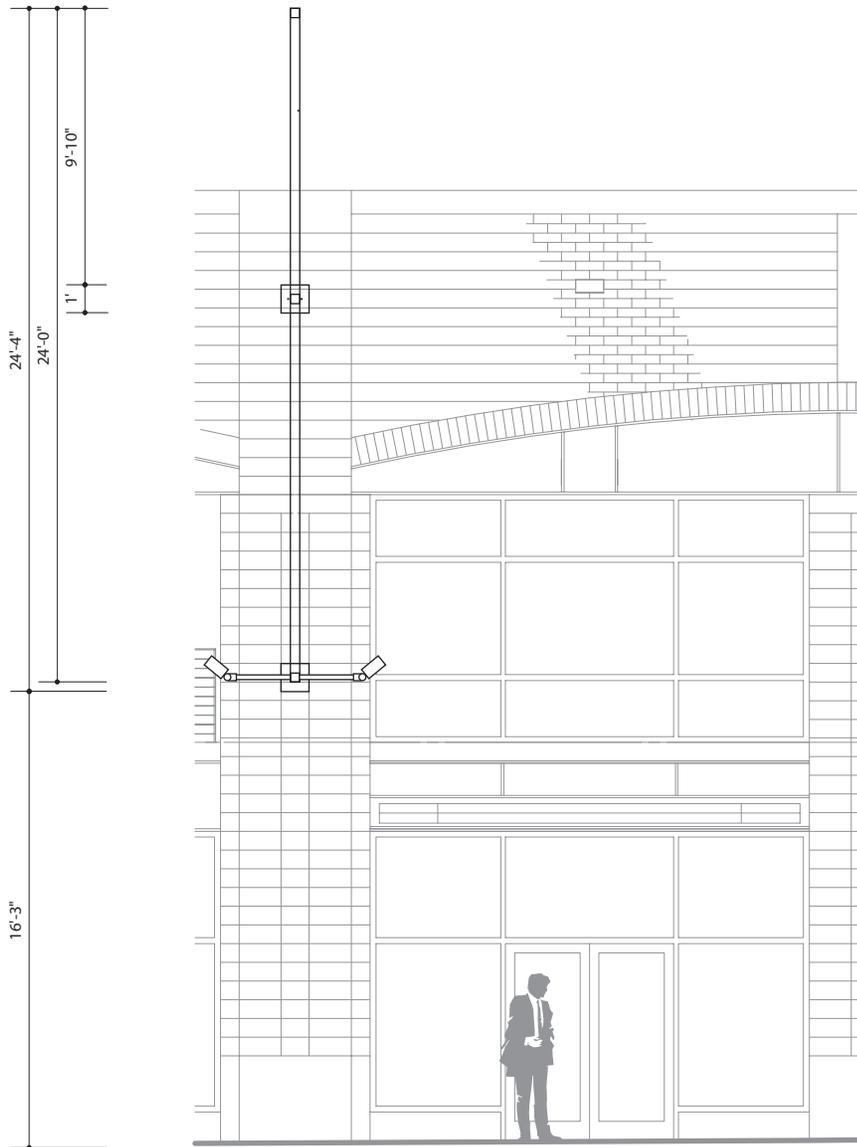

Elevation View
approx. to scale

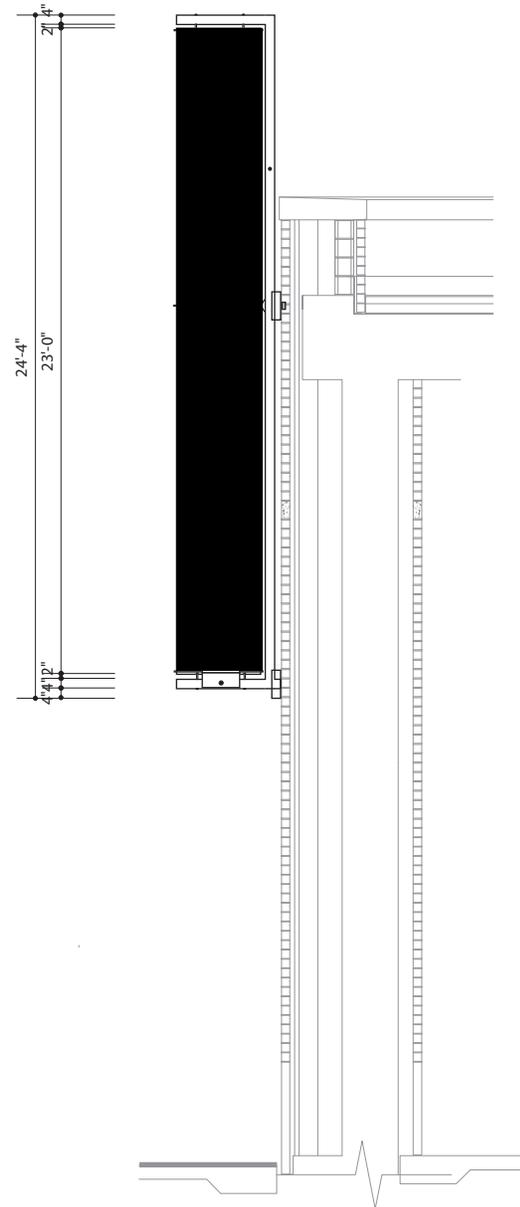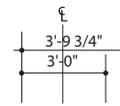

End View
approx. to scale


Specifications

Existing Signage :

(8) eight digitally printed banners to remain.

**7/8 BANNERS TO REMAIN,
ONE BANNER TO BE REPLACED
DETAILED ON SHEET 2.8p**

- **Previously Approved Signage**
- **Approved eight (8) banners at 72 square feet**
- **One banner to change to 30 square feet (for logo).**
- **Other banners to remain/ no change.**

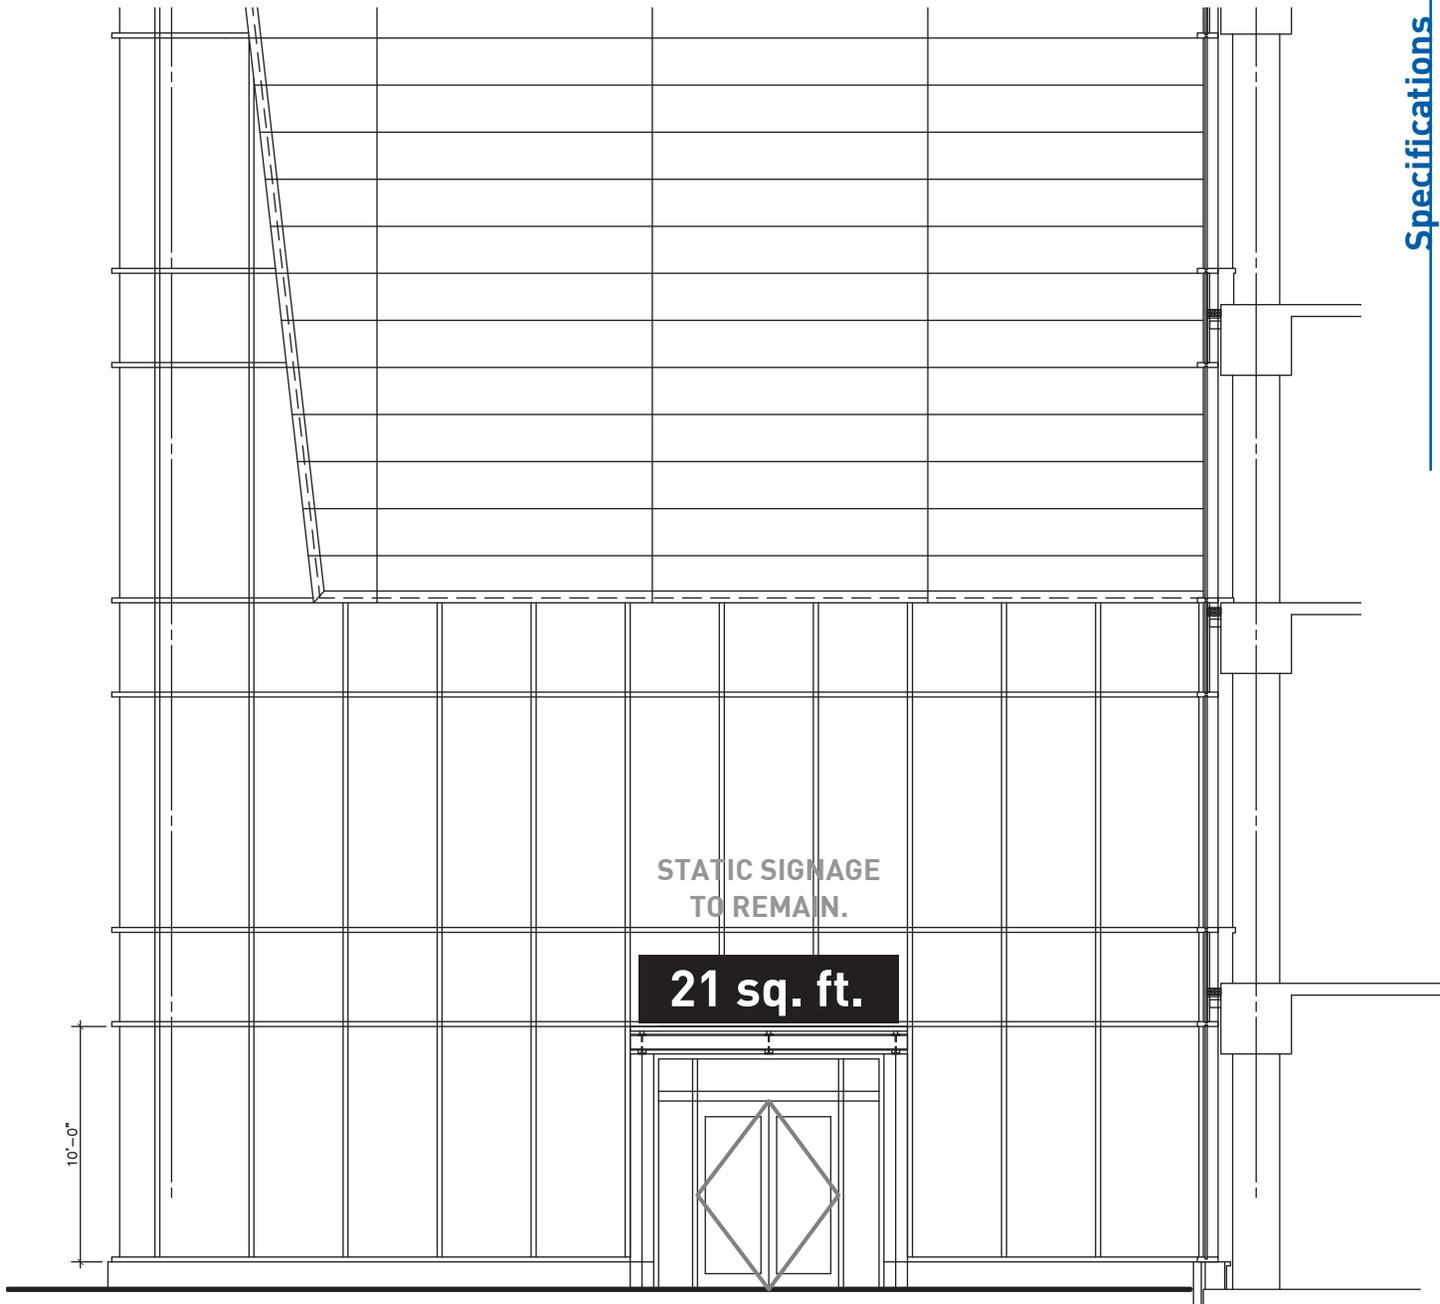

Elevation View @ team store
approx. to scale

Specifications

Existing Signage :

(1) one non-illuminated
static Team Store Entrance
Display to remain in place.

- **Previously Approved Sign**
- **No Changes requested.**

team store entrance