



NOTES:

1. WHERE A TYPE III DRIVEWAY IS APPROVED BY THE CHARLOTTE DEPARTMENT OF TRANSPORTATION (CDOT) THAT CONNECTS TO AN EXISTING SIGNALIZED INTERSECTION, OR AT A LOCATION WHERE A TRAFFIC SIGNAL INSTALLATION IS PROPOSED BY CDOT BASED ON A TRAFFIC IMPACT/SIGNAL WARRANT STUDY, A FULL DEPTH ASPHALT PAVEMENT IS REQUIRED. THIS PAVEMENT DESIGN IS REQUIRED IN THE DRIVEWAY EASEMENT (100-FOOT MINIMUM) TO MAINTAIN DETECTOR LOOPS AND PAVEMENT MARKINGS. A TRAFFIC SIGNAL WILL BE INSTALLED ONLY IF CDOT DETERMINES THAT ONE IS NECESSARY BASED ON A TRAFFIC STUDY OF CURRENT CONDITIONS.
2. A CONCRETE GUTTER IS TO BE USED EXCEPT AT EXISTING OR PROPOSED TRAFFIC SIGNAL LOCATIONS. AT THESE LOCATIONS ADDITIONAL DRAINAGE REQUIREMENTS WILL BE NECESSARY TO ELIMINATE THE NEED FOR GUTTER ACROSS THE DRIVEWAY CONNECTIONS.
3. THE DRIVEWAY MUST RISE 6" FROM THE GUTTER LINE TO PREVENT RUNOFF FROM ENTERING DRIVEWAY.
4. ALL DRIVEWAYS MUST MEET THE CURRENT CITY DRIVEWAY REGULATIONS AND NCDOT REQUIREMENTS FOR SPACING, SIGHT DISTANCE, AND OFFSETS FROM PROPERTY LINES AND INTERSECTIONS.
5. TWO (2) CURB RAMPS PER CURB RETURN REQUIRED AT SIGNALIZED INTERSECTIONS.
6. FOUR (4) FOOT GUTTER AND WINGS ARE REQUIRED TO DIRECT WATER ACROSS DRIVE. GUTTER AND WINGS MAY NOT BE REQUIRED IF THE DRIVEWAY GUTTER SLOPE IS GREATER THAN 2%.
7. MAINTAIN UP TO 1.5% (MAX. 2%) CROSS-SLOPE ON THE PEDESTRIAN ACCESS ROUTE BETWEEN CURB RAMPS. CONCRETE IS OPTIONAL FOR THE CROSSWALK AREA IN THE DRIVEWAY.

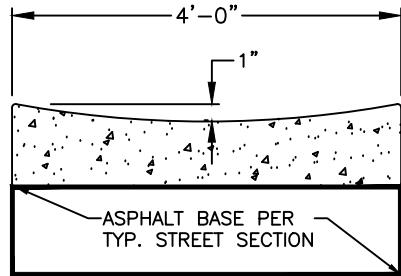

SECTION A-A

* TRANSITION CONCRETE DEPTH FROM 7" AT LIP TO 10" AT 4' CONCRETE GUTTER CONSTRUCTION JOINT IF NO ASPHALT BASE INSTALLED. IF ASPHALT BASE IS USED, 7" CONCRETE DEPTH CAN BE CARRIED THROUGH THE 4' CONCRETE GUTTER.

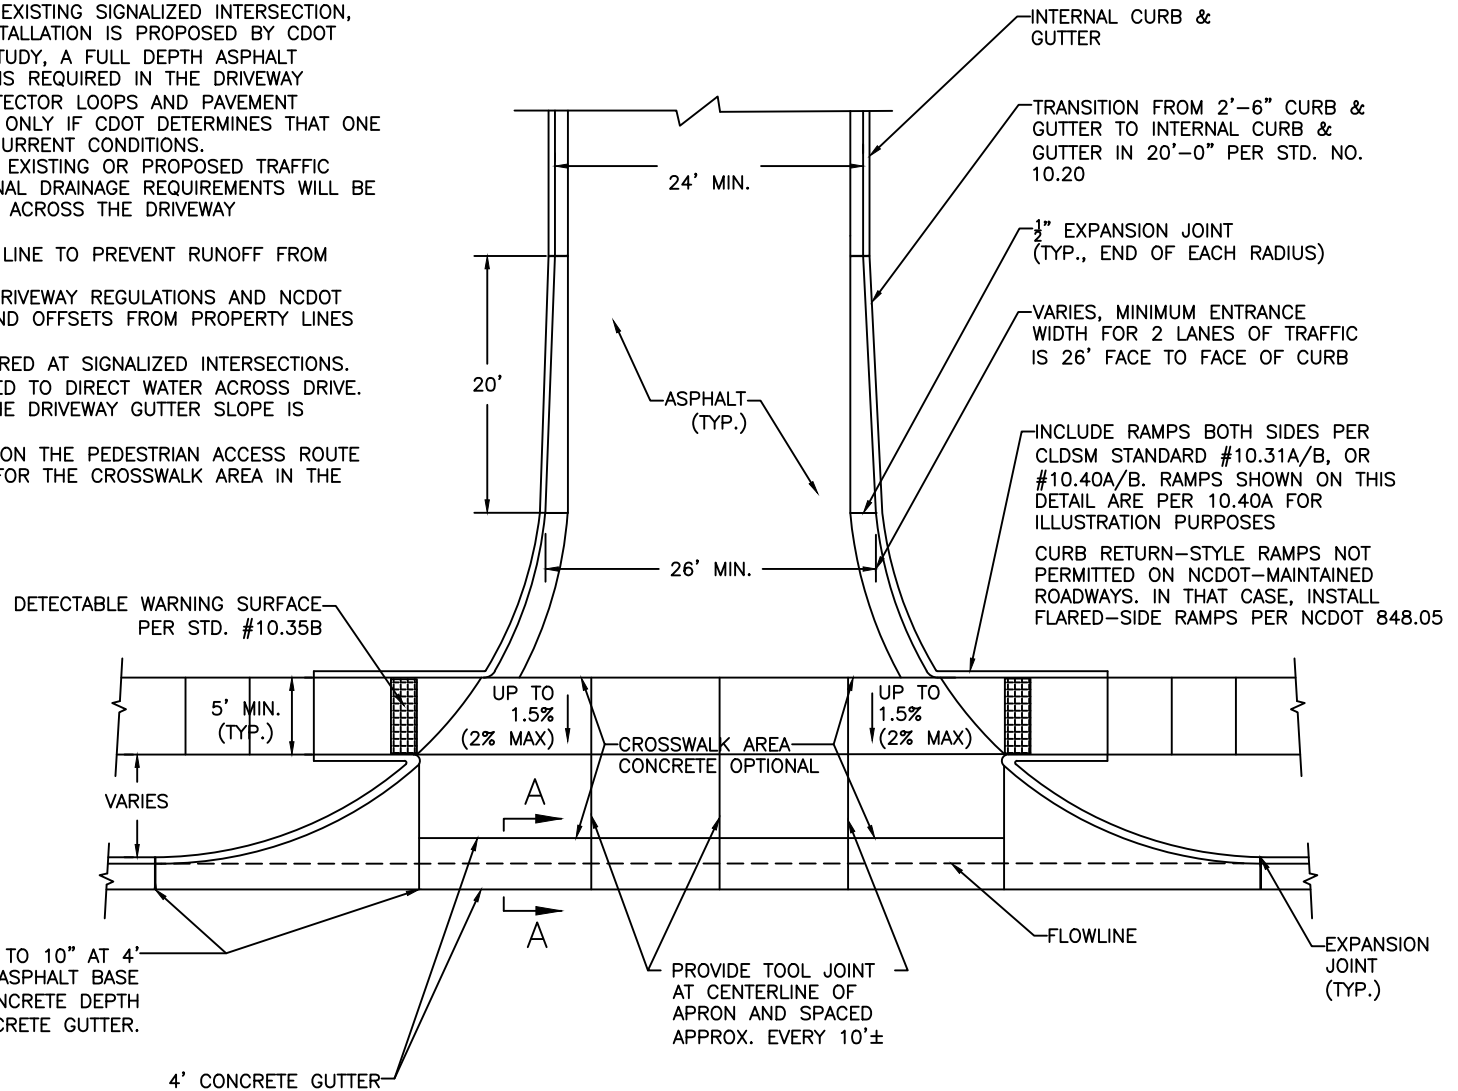

NOT TO SCALE



CITY OF CHARLOTTE
LAND DEVELOPMENT STANDARDS
 INCLUDES CHARLOTTE ETJ

TYPE III DRIVEWAY ENTRANCE

STD. NO.	REV.
10.28	19