


LOCAL RESIDENTIAL STREET
(DITCH TYPE)

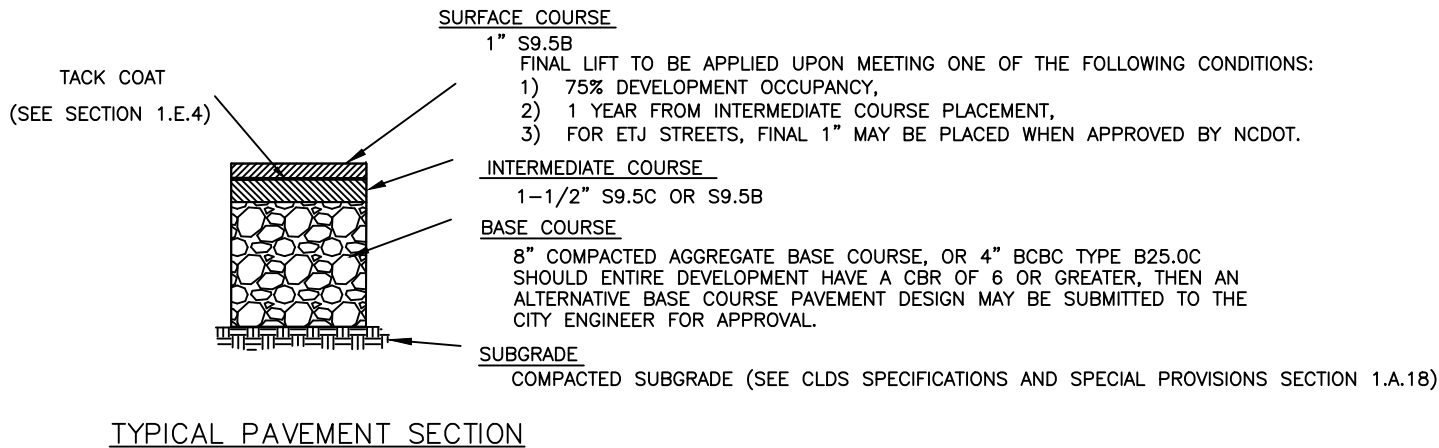

NOTES:

1. SIDEWALK SHALL BE ON BOTH SIDES OF STREET AND LOCATED ON LOT SIDE OF DITCH.
2. SIDEWALK LOCATED OUTSIDE OF STREET RIGHT OF WAY SHALL HAVE BE LOCATED IN A PERMANENT SIDEWALK EASEMENT EXTENDING 2 FEET BEHIND BACK OF S/W.
3. APPROVAL BY THE CITY ENGINEER IS REQUIRED PRIOR TO USING DITCH TYPE SECTION.

KEY

Ⓢ = 4" CONCRETE SIDEWALK

NOT TO SCALE



CITY OF CHARLOTTE
LAND DEVELOPMENT STANDARDS
INCLUDES CHARLOTTE ETJ

LOCAL RESIDENTIAL
TYPICAL DITCH TYPE STREET SECTION
COMPREHENSIVE STREET CLASSIFICATION SYSTEM (CLASS VI)

STD. NO.	REV.
11.02	17