


NOTE: MAY BE USED WHERE EXTENSIVE HAULING WILL BE DONE.

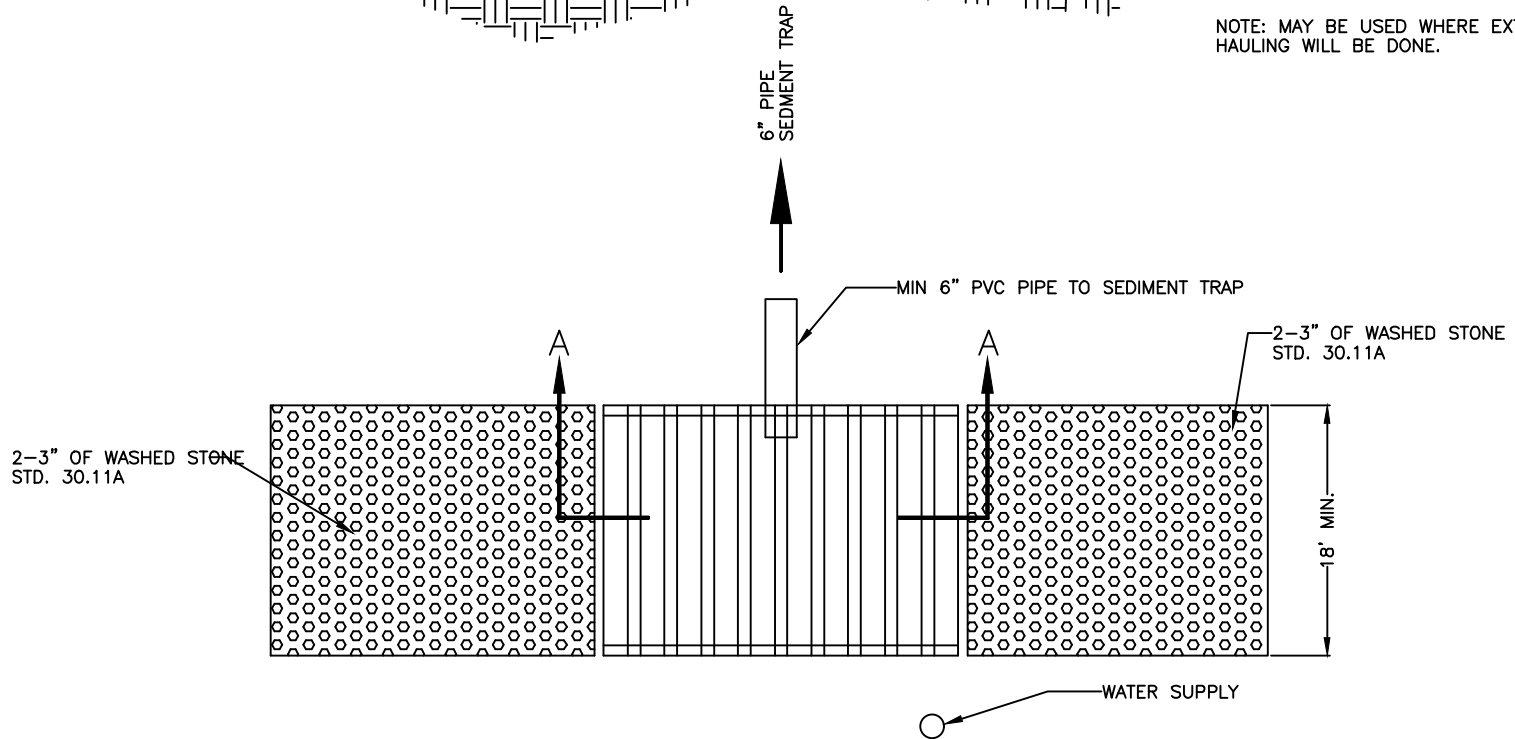

NOT TO SCALE



CITY OF CHARLOTTE
 LAND DEVELOPMENT STANDARDS
 INCLUDES CHARLOTTE ETJ

CONSTRUCTION ENTRANCE TIRE WASH

STD. NO.	REV.
30.11B	15