


DATA BLOCK


BASIN NO.	DRAINAGE AREA (ACRES)	DENUDED AREA (ACRES)	BASIN VOLUME		BASIN SURFACE AREA		CLEANOUT DEPTH (FT.) H/2	H (FEET)
			REQUIRED (CUBIC FT.)	PROVIDED (CUBIC FT.)	REQUIRED (SQ FT.)	PROVIDED (SQ FT.)		

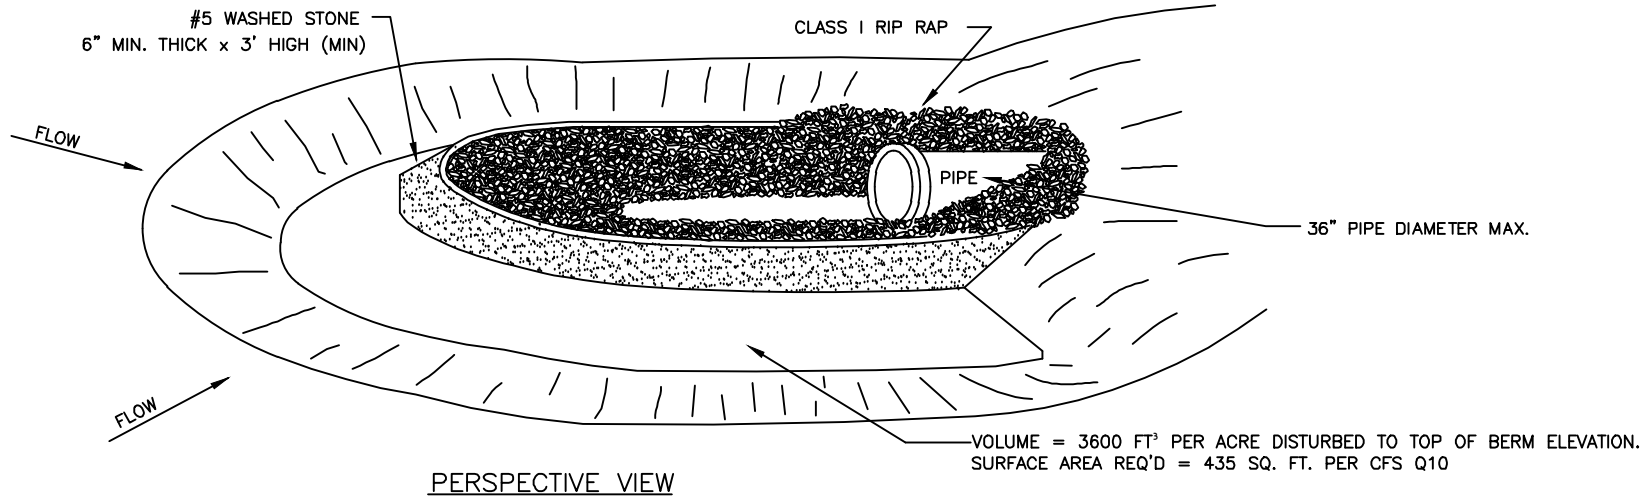

PERSPECTIVE VIEW

GENERAL NOTES:

1. GRAVEL AND RIP RAP FILTER BERM BASIN SHOULD BE USED TO PROTECT EXISTING PIPE INVERTS THAT DRAIN 5 ACRES OR LESS.
2. DIMENSIONS SHOWN ARE THE MINIMUM ACCEPTED UNLESS OTHERWISE NOTED.
3. CLEANOUT PRIOR TO SEDIMENT REACHING HALF OF BERM HEIGHT.
4. MAY BE USED AT PIPES WITH MAX. DIAMETER OF 36".

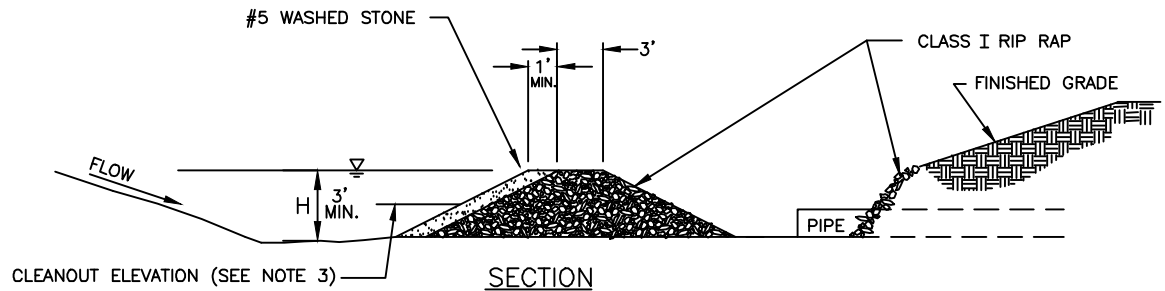

SECTION

NOT TO SCALE



CITY OF CHARLOTTE  
LAND DEVELOPMENT STANDARDS  
INCLUDES CHARLOTTE ETJ

GRAVEL AND RIP RAP FILTER BERM BASIN

STD. NO.	REV.
30.12	15