


REINFORCING STEEL TO EXTEND 4' BEYOND END OF SUSPENDED SLAB / TREE PIT

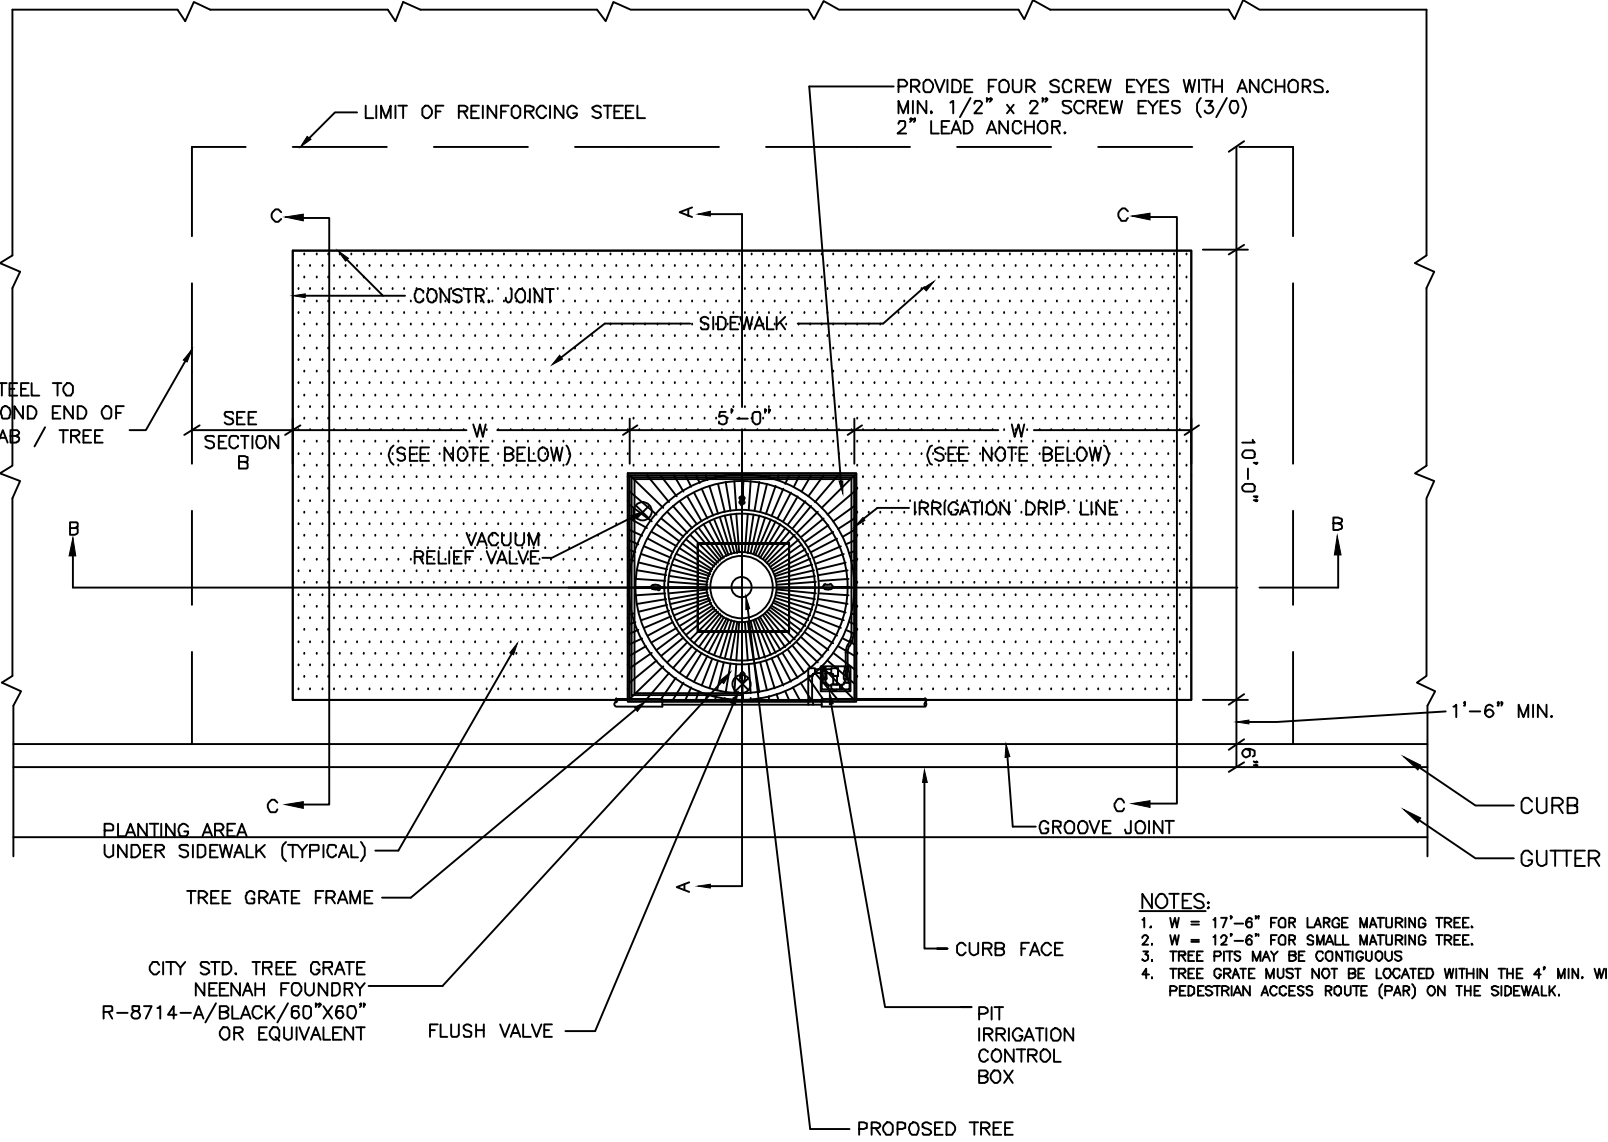

- NOTES:**
1. W = 17'-6" FOR LARGE MATURING TREE.
  2. W = 12'-6" FOR SMALL MATURING TREE.
  3. TREE PITS MAY BE CONTIGUOUS
  4. TREE GRATE MUST NOT BE LOCATED WITHIN THE 4' MIN. WIDTH PEDESTRIAN ACCESS ROUTE (PAR) ON THE SIDEWALK.



**CITY OF CHARLOTTE  
LAND DEVELOPMENT STANDARDS**  
INCLUDES CHARLOTTE ETJ

# LARGE AND SMALL MATURING TREE PIT WITH GRATE IN SIDEWALK (PLAN)

STD. NO.	REV.
40.03	13