


U-03B AND U-03C NOT FOR USE IN ETJ

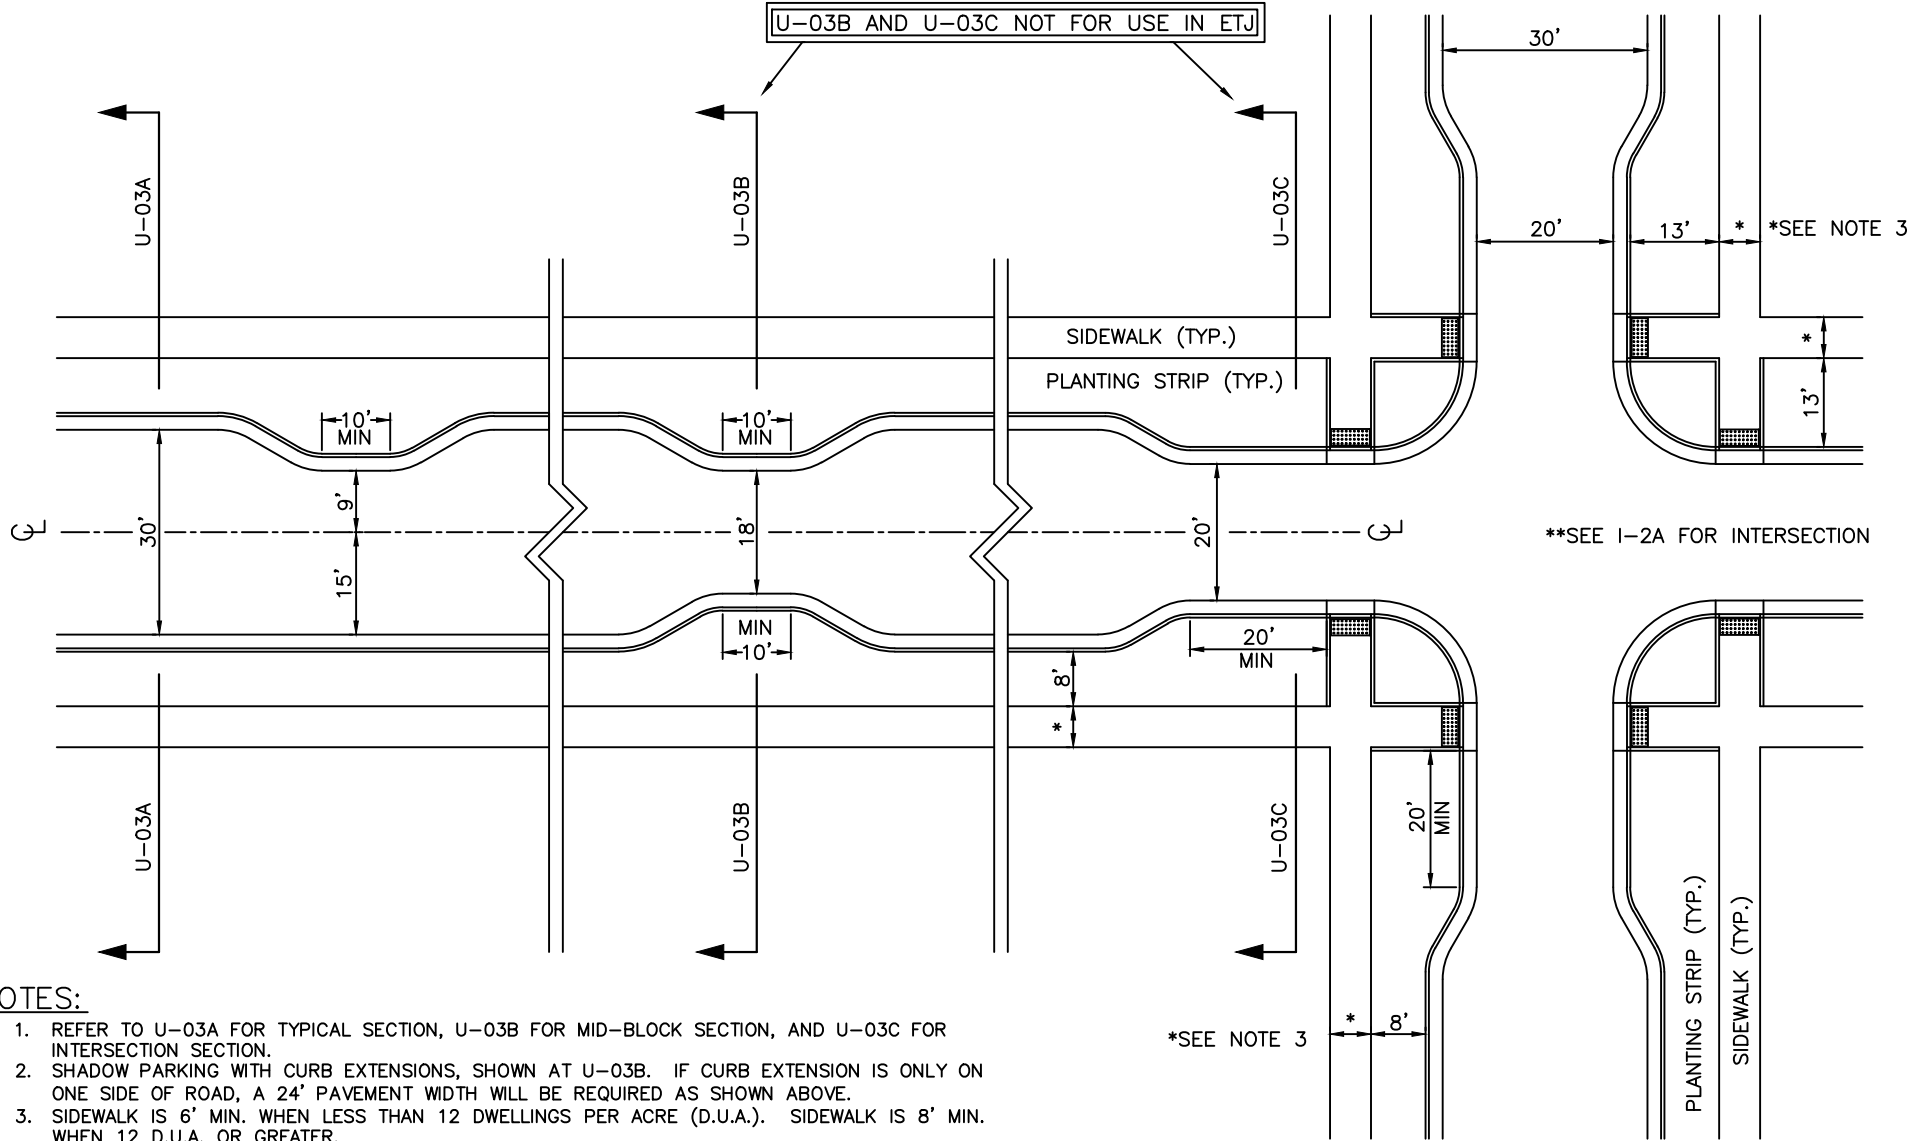

NOTES:

1. REFER TO U-03A FOR TYPICAL SECTION, U-03B FOR MID-BLOCK SECTION, AND U-03C FOR INTERSECTION SECTION.
2. SHADOW PARKING WITH CURB EXTENSIONS, SHOWN AT U-03B. IF CURB EXTENSION IS ONLY ON ONE SIDE OF ROAD, A 24' PAVEMENT WIDTH WILL BE REQUIRED AS SHOWN ABOVE.
3. SIDEWALK IS 6' MIN. WHEN LESS THAN 12 DWELLINGS PER ACRE (D.U.A.). SIDEWALK IS 8' MIN. WHEN 12 D.U.A. OR GREATER.
4. PAVEMENT WIDTH DIMENSIONS SHOWN ARE FOR STREETS THAT USE 2'-6" STD. CURB & GUTTER. ADJUST WIDTHS ACCORDINGLY IF 2'-0" STD. CURB & GUTTER OR VALLEY GUTTER ARE USED (SEE DETAILS U-03 A, B, AND C FOR MORE INFO.)

*SEE NOTE 3

**SEE I-2A FOR INTERSECTION

NOT TO SCALE



**CITY OF CHARLOTTE
LAND DEVELOPMENT STANDARDS**

**LOCAL RESIDENTIAL WIDE STREET
PLAN VIEW**

STD. NO.	REV.
U-03	19