

Shoulder Detail For Streets Without Curbs

NOTES:

THE ASPHALT PLANT MIX SHALL BE COMPACTED TO A DENSITY OF AT LEAST 94%


NOT TO SCALE

CITY OF CHARLOTTE
DEPARTMENT OF TRANSPORTATION

600 EAST FOURTH STREET CHARLOTTE, NC 28202

ROAD HUMPS

TYPICAL PAVEMENT MARKINGS

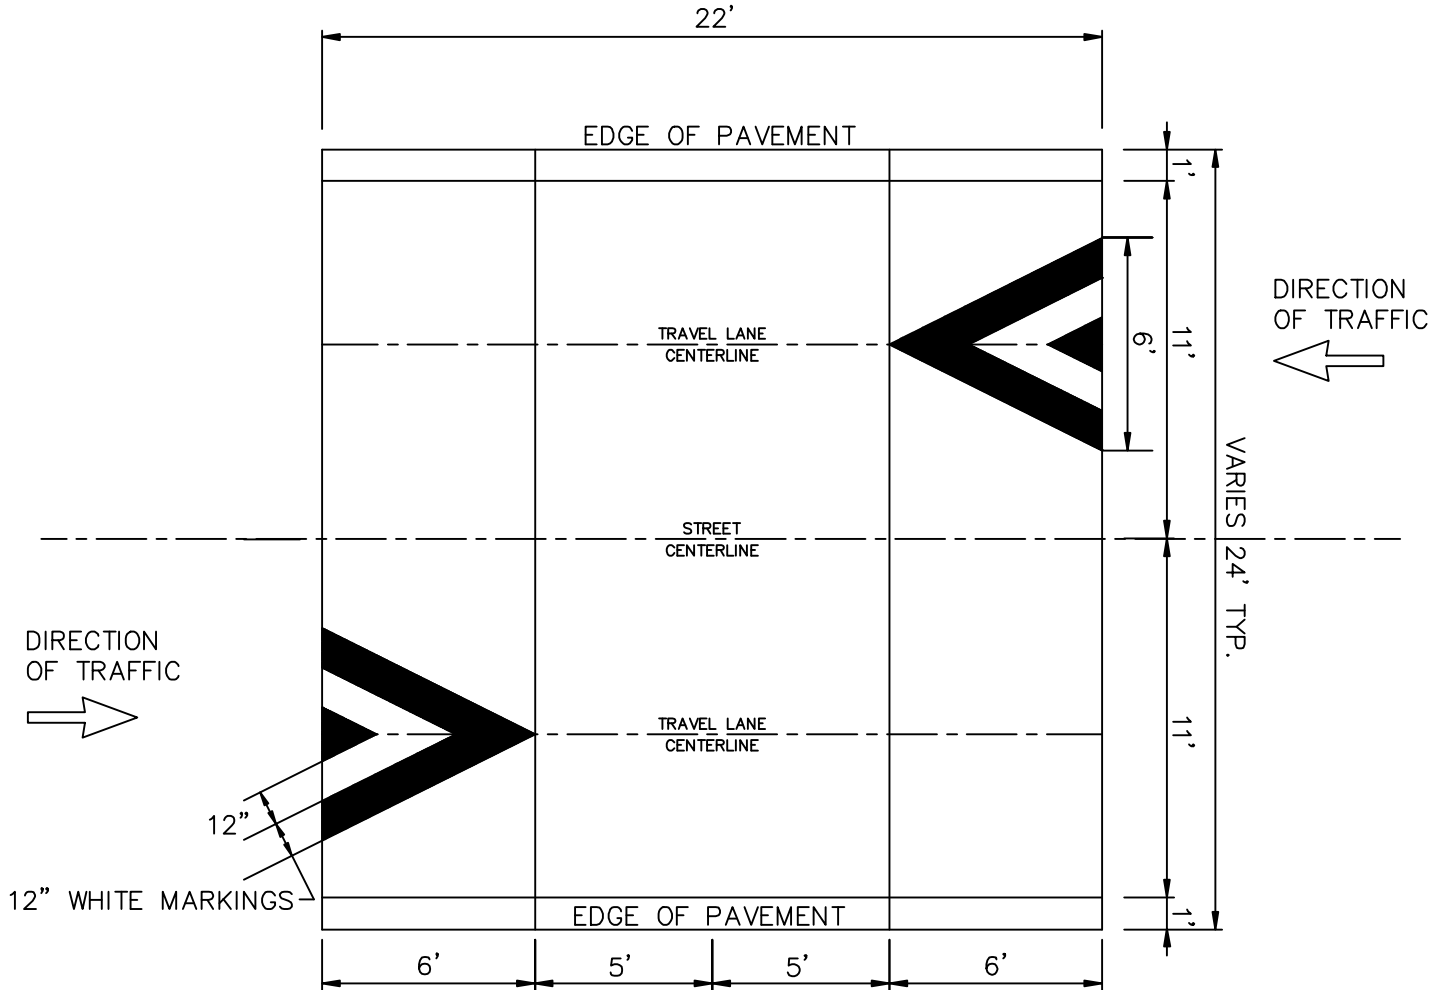

NOT TO SCALE

CITY OF CHARLOTTE DEPARTMENT OF TRANSPORTATION 600 EAST FOURTH STREET CHARLOTTE, NC 28202		
ROAD HUMP		
DATE: 02/10/12	STD.NO. TC-001	SHEET 2 OF 2