

I, CERTIFY THAT THIS MAP WAS DRAWN UNDER MY SUPERVISION FROM AN ACTUAL SURVEY MADE UNDER MY SUPERVISION. THAT THE DEEDS AND PLATS NOTED WERE USED AS REFERENCES. THAT THE BOUNDARIES NOT SURVEYED ARE INDICATED AS DRAWN FROM INFORMATION AS SHOWN; THAT THE RATIO OF PRECISION IS 1:10,000; AND THAT THIS MAP MEETS THE REQUIREMENT OF THE STANDARDS OF PRACTICE FOR LAND SURVEYING IN NORTH CAROLINA (21 NCAC 56.1600).

THIS 17th DAY OF SEPTEMBER, 2015.

*Jackie W. Brim*  
 JACKIE W. BRIM, NC P.L.S. L-4348




STATE OF NORTH CAROLINA  
 COUNTY OF MECKLENBURG

I, \_\_\_\_\_ REVIEW OFFICER OF MECKLENBURG COUNTY,  
 CERTIFY THAT THE MAP OR PLAT TO WHICH THIS CERTIFICATION IS  
 AFFIXED MEETS ALL STATUTORY REQUIREMENTS FOR RECORDING.

REVIEW OFFICER \_\_\_\_\_ DATE \_\_\_\_\_

NOTE:

- 1) SUBJECT PROPERTY IS ZONED R4.
- 2) TOTAL AREA: 0.374 ACRES

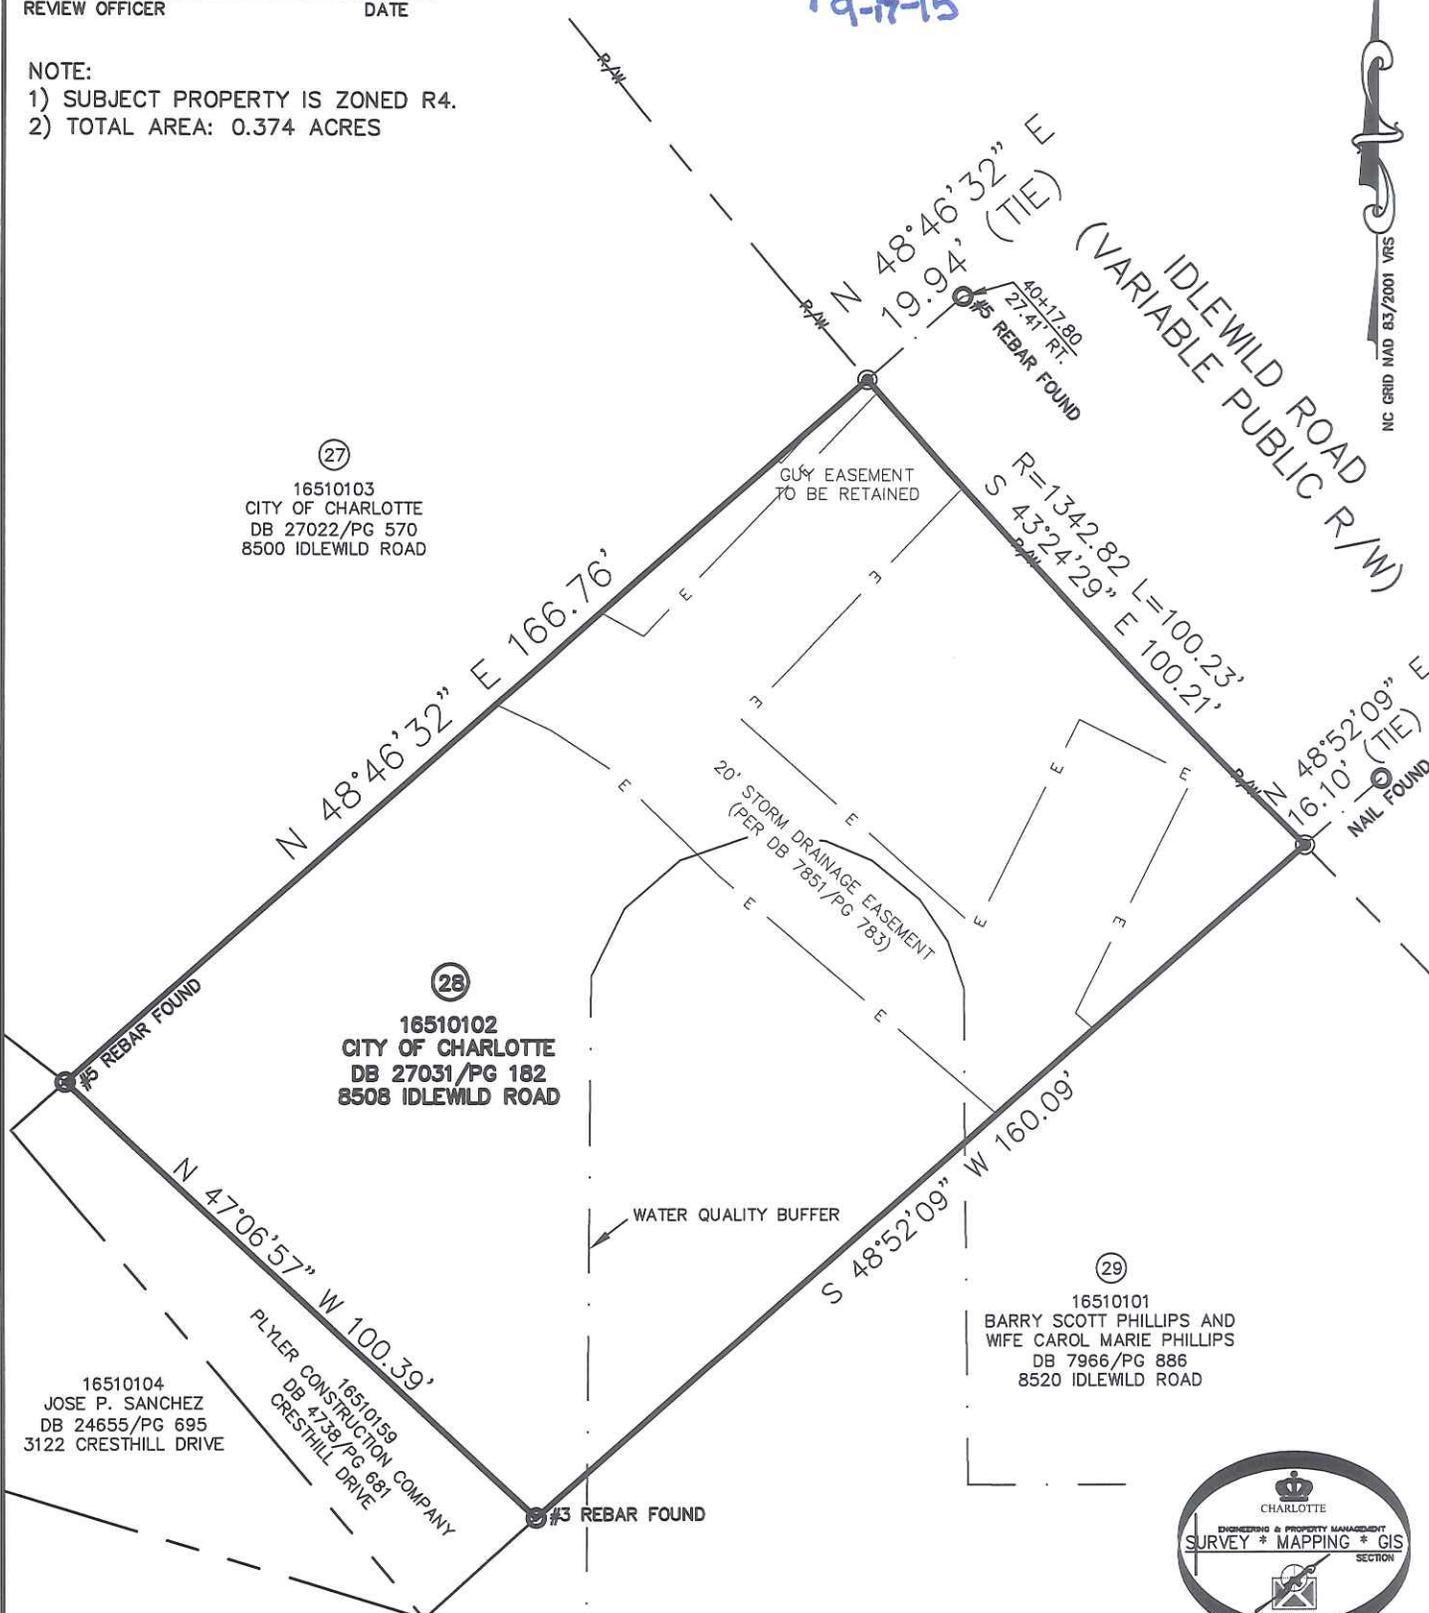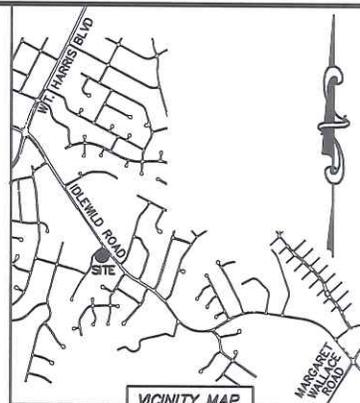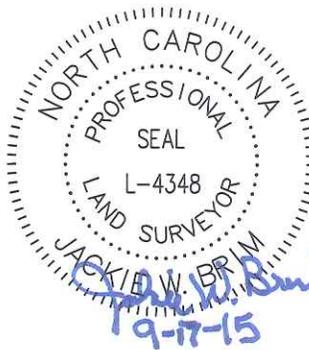

(27)  
 16510103  
 CITY OF CHARLOTTE  
 DB 27022/PG 570  
 8500 IDLEWILD ROAD

(28)  
 16510102  
 CITY OF CHARLOTTE  
 DB 27031/PG 182  
 8508 IDLEWILD ROAD

(29)  
 16510101  
 BARRY SCOTT PHILLIPS AND  
 WIFE CAROL MARIE PHILLIPS  
 DB 7966/PG 886  
 8520 IDLEWILD ROAD

16510104  
 JOSE P. SANCHEZ  
 DB 24655/PG 695  
 3122 CRESTHILL DRIVE

16510159  
 PLYER CONSTRUCTION COMPANY  
 DB 4738/PG 681  
 CRESTHILL DRIVE



LEGEND

- REBAR OR IRON PIN FOUND
- #5 REBAR SET W/CAPS
- SUBJECT PROPERTY
- PROPERTY LINES
- EXISTING RIGHT-OF-WAY
- EXIST EASEMENTS
- WATER QUALITY BUFFER

PREPARED BY:  
 CITY OF CHARLOTTE  
 ENGINEERING & PROPERTY MANAGEMENT  
 600 EAST FOURTH STREET  
 CHARLOTTE, NC 28202  
 704-336-2291

		CHARLOTTE ENGINEERING & PROPERTY MANAGEMENT
REVISIONS	IDLEWILD ROAD WIDENING	JOB NO. 512-03-011
	BOUNDARY SURVEY	FILE NO. 165-101-02
	OWNER: CITY OF CHARLOTTE CHARLOTTE, MECKLENBURG CO., NC	SHEET 1
DRAWN BY LG	CHECKED BY JWB SURVEY SUPVR.	OF 1
DATE		
K: \AUTOCAD\EN_SU-LD4\203011\dwg\IDLEWILD ROAD PLATS.DWG		

