



- Legend**
- Preferred Alternative Right-of-Way
  - Proposed Future Widening (not funded)
  - Proposed Multi-Use Path Right of Way
  - Proposed Fence
  - Landscape Berm (see detail)
  - Churches
  - Cemetery
  - Mecklenburg County Parcels
  - Buildings
  - Surveyed Streams
  - Surveyed Wetlands

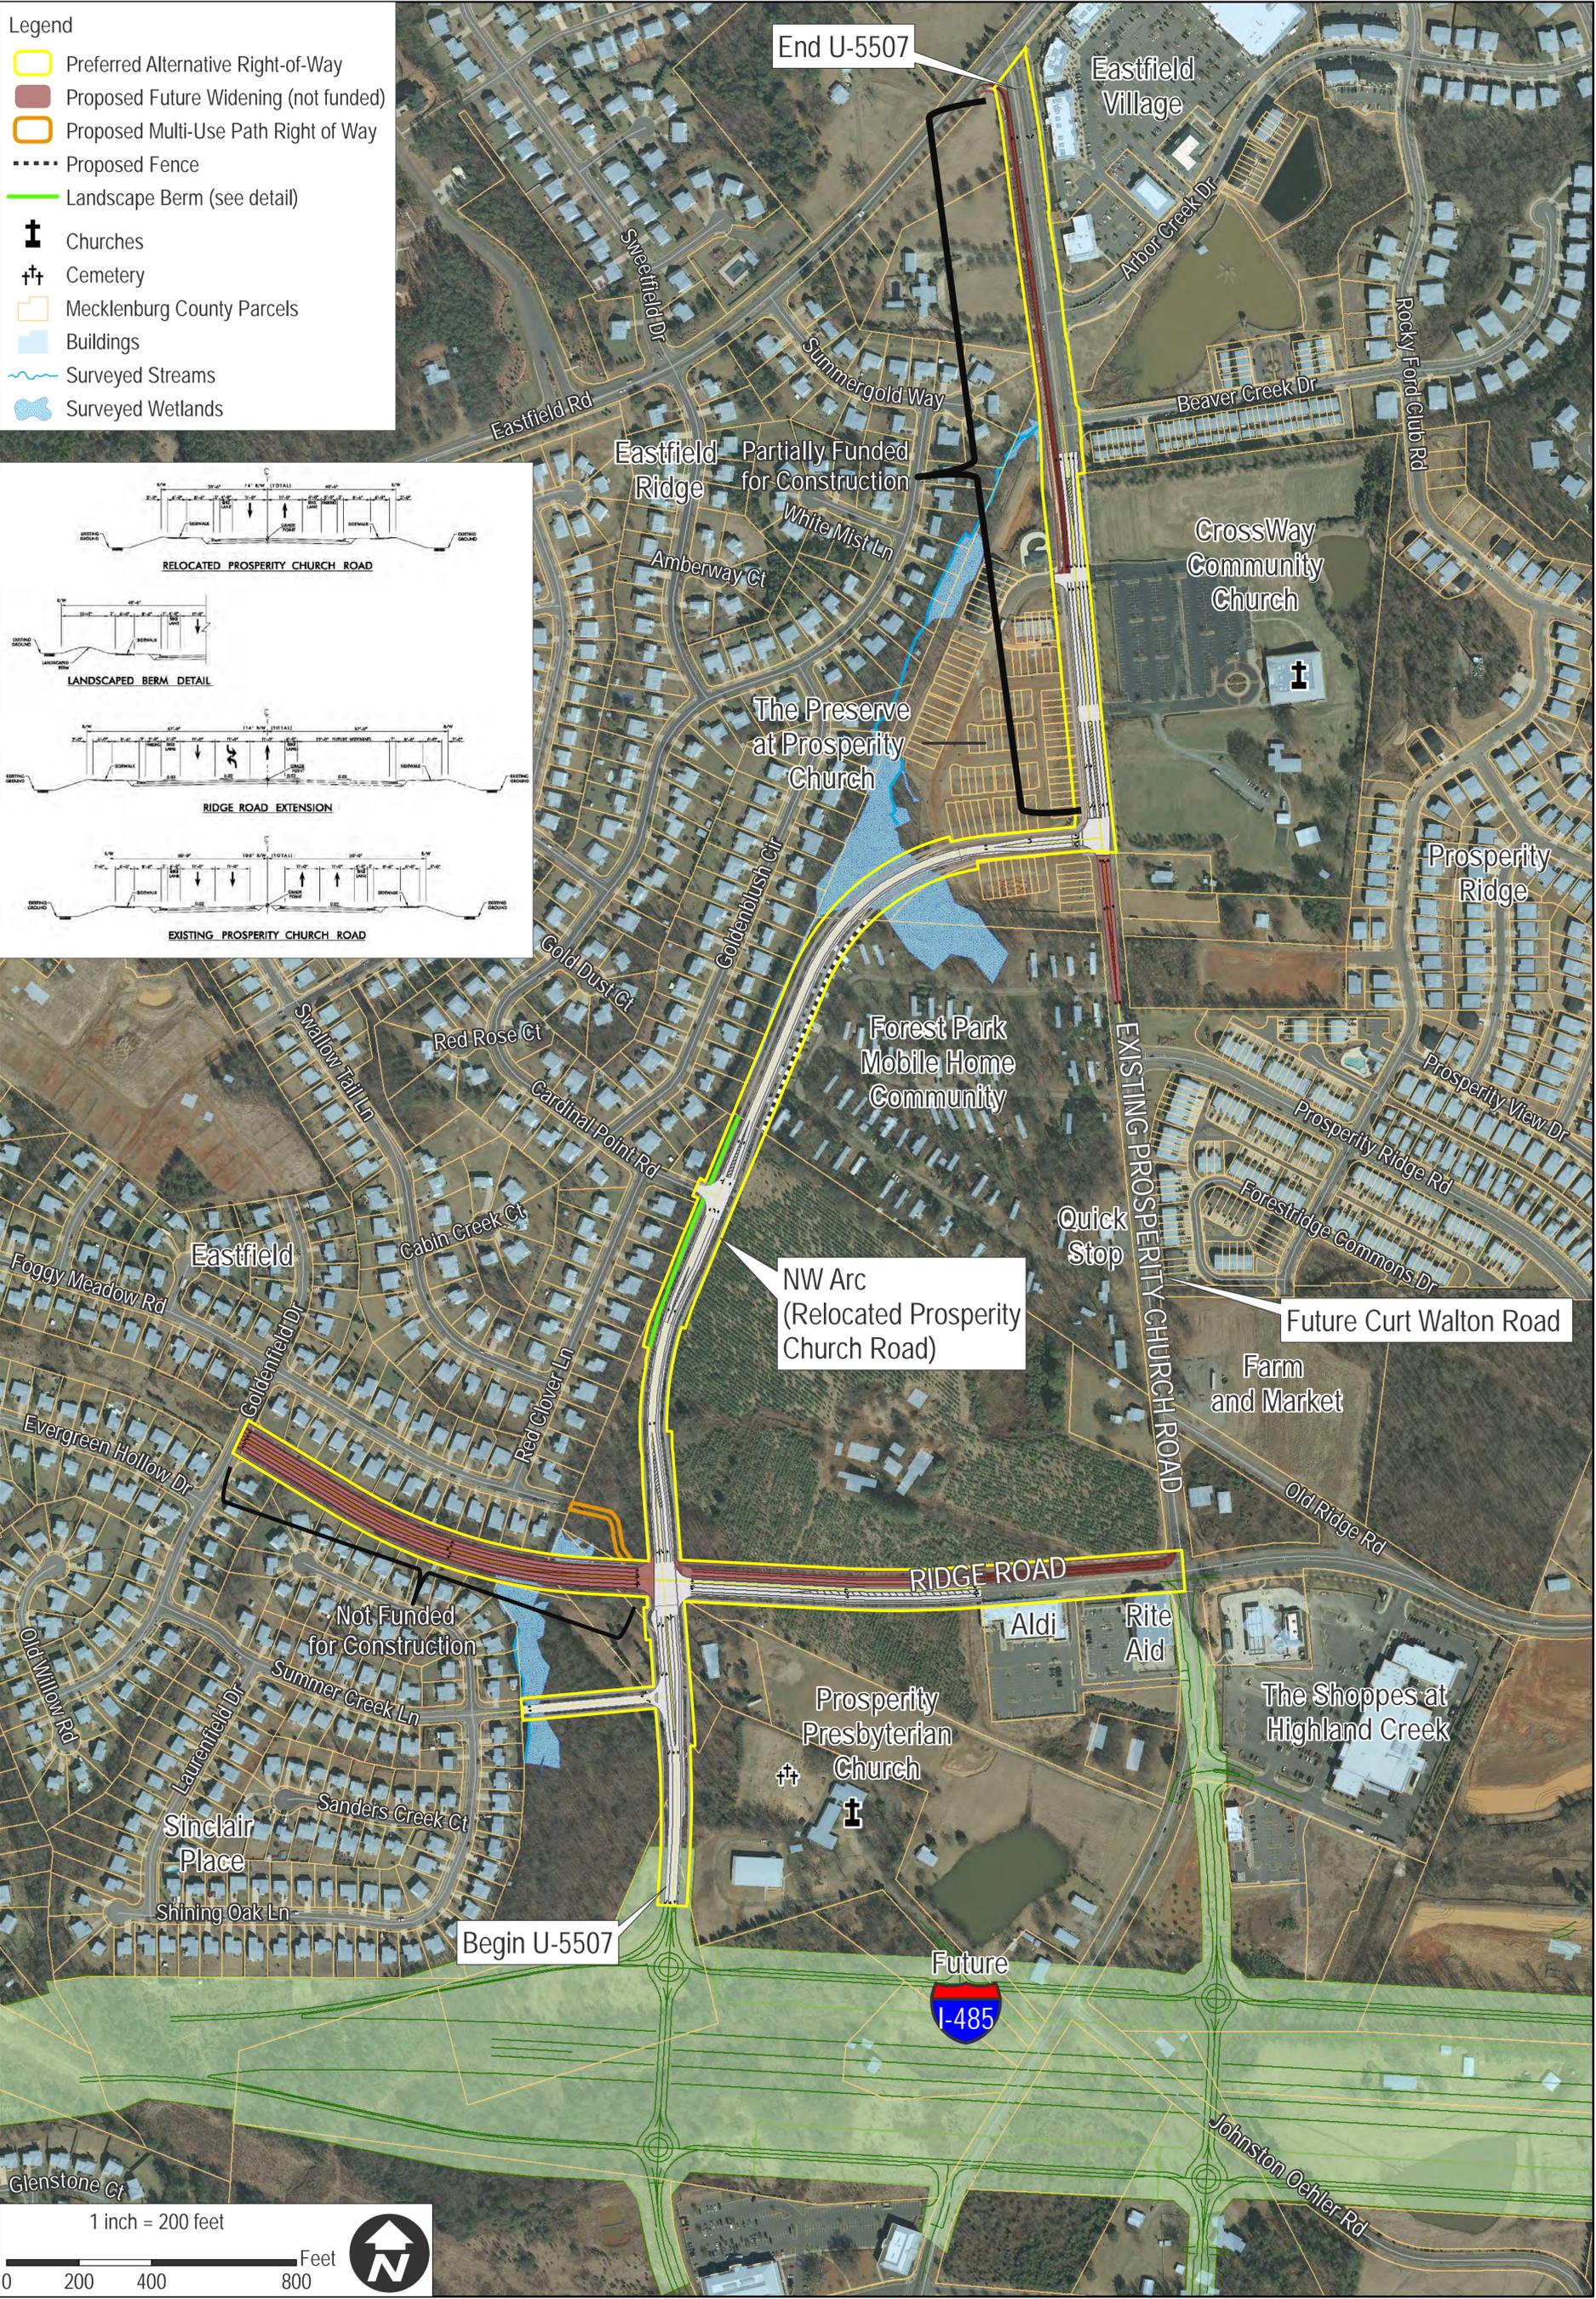

*Prosperity Village Northwest Thoroughfare Extension - Alternative 2 (Preferred)*

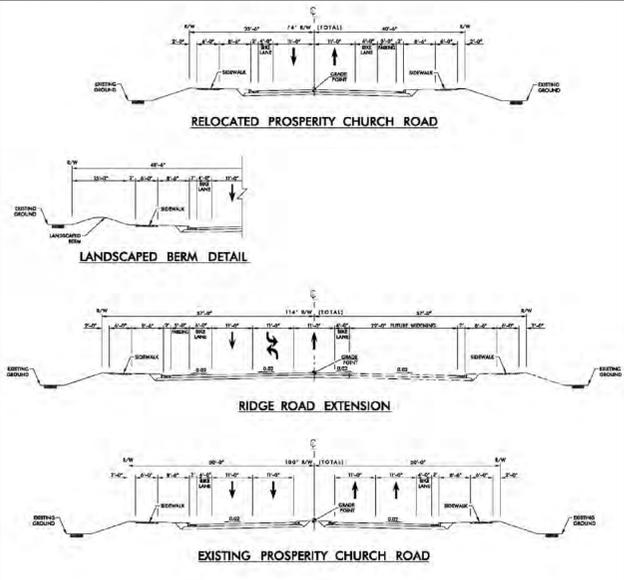

**PUBLIC HEARING MAP**  
 Federal Aid Project No. STPDA-1003(112)  
 WSB No. 45477  
 TIP Project No. U-5507  
 MECKLENBURG COUNTY