


- Proposed Stormwater Structures
- Proposed Stormwater Pipes
- Existing Stormwater Structures
- Existing Stormwater Pipes
- Proposed Valley Gutter Improvements
- ~ Open Channels
- Edge of Pavement
- Building Footprints
- Parcel Boundaries

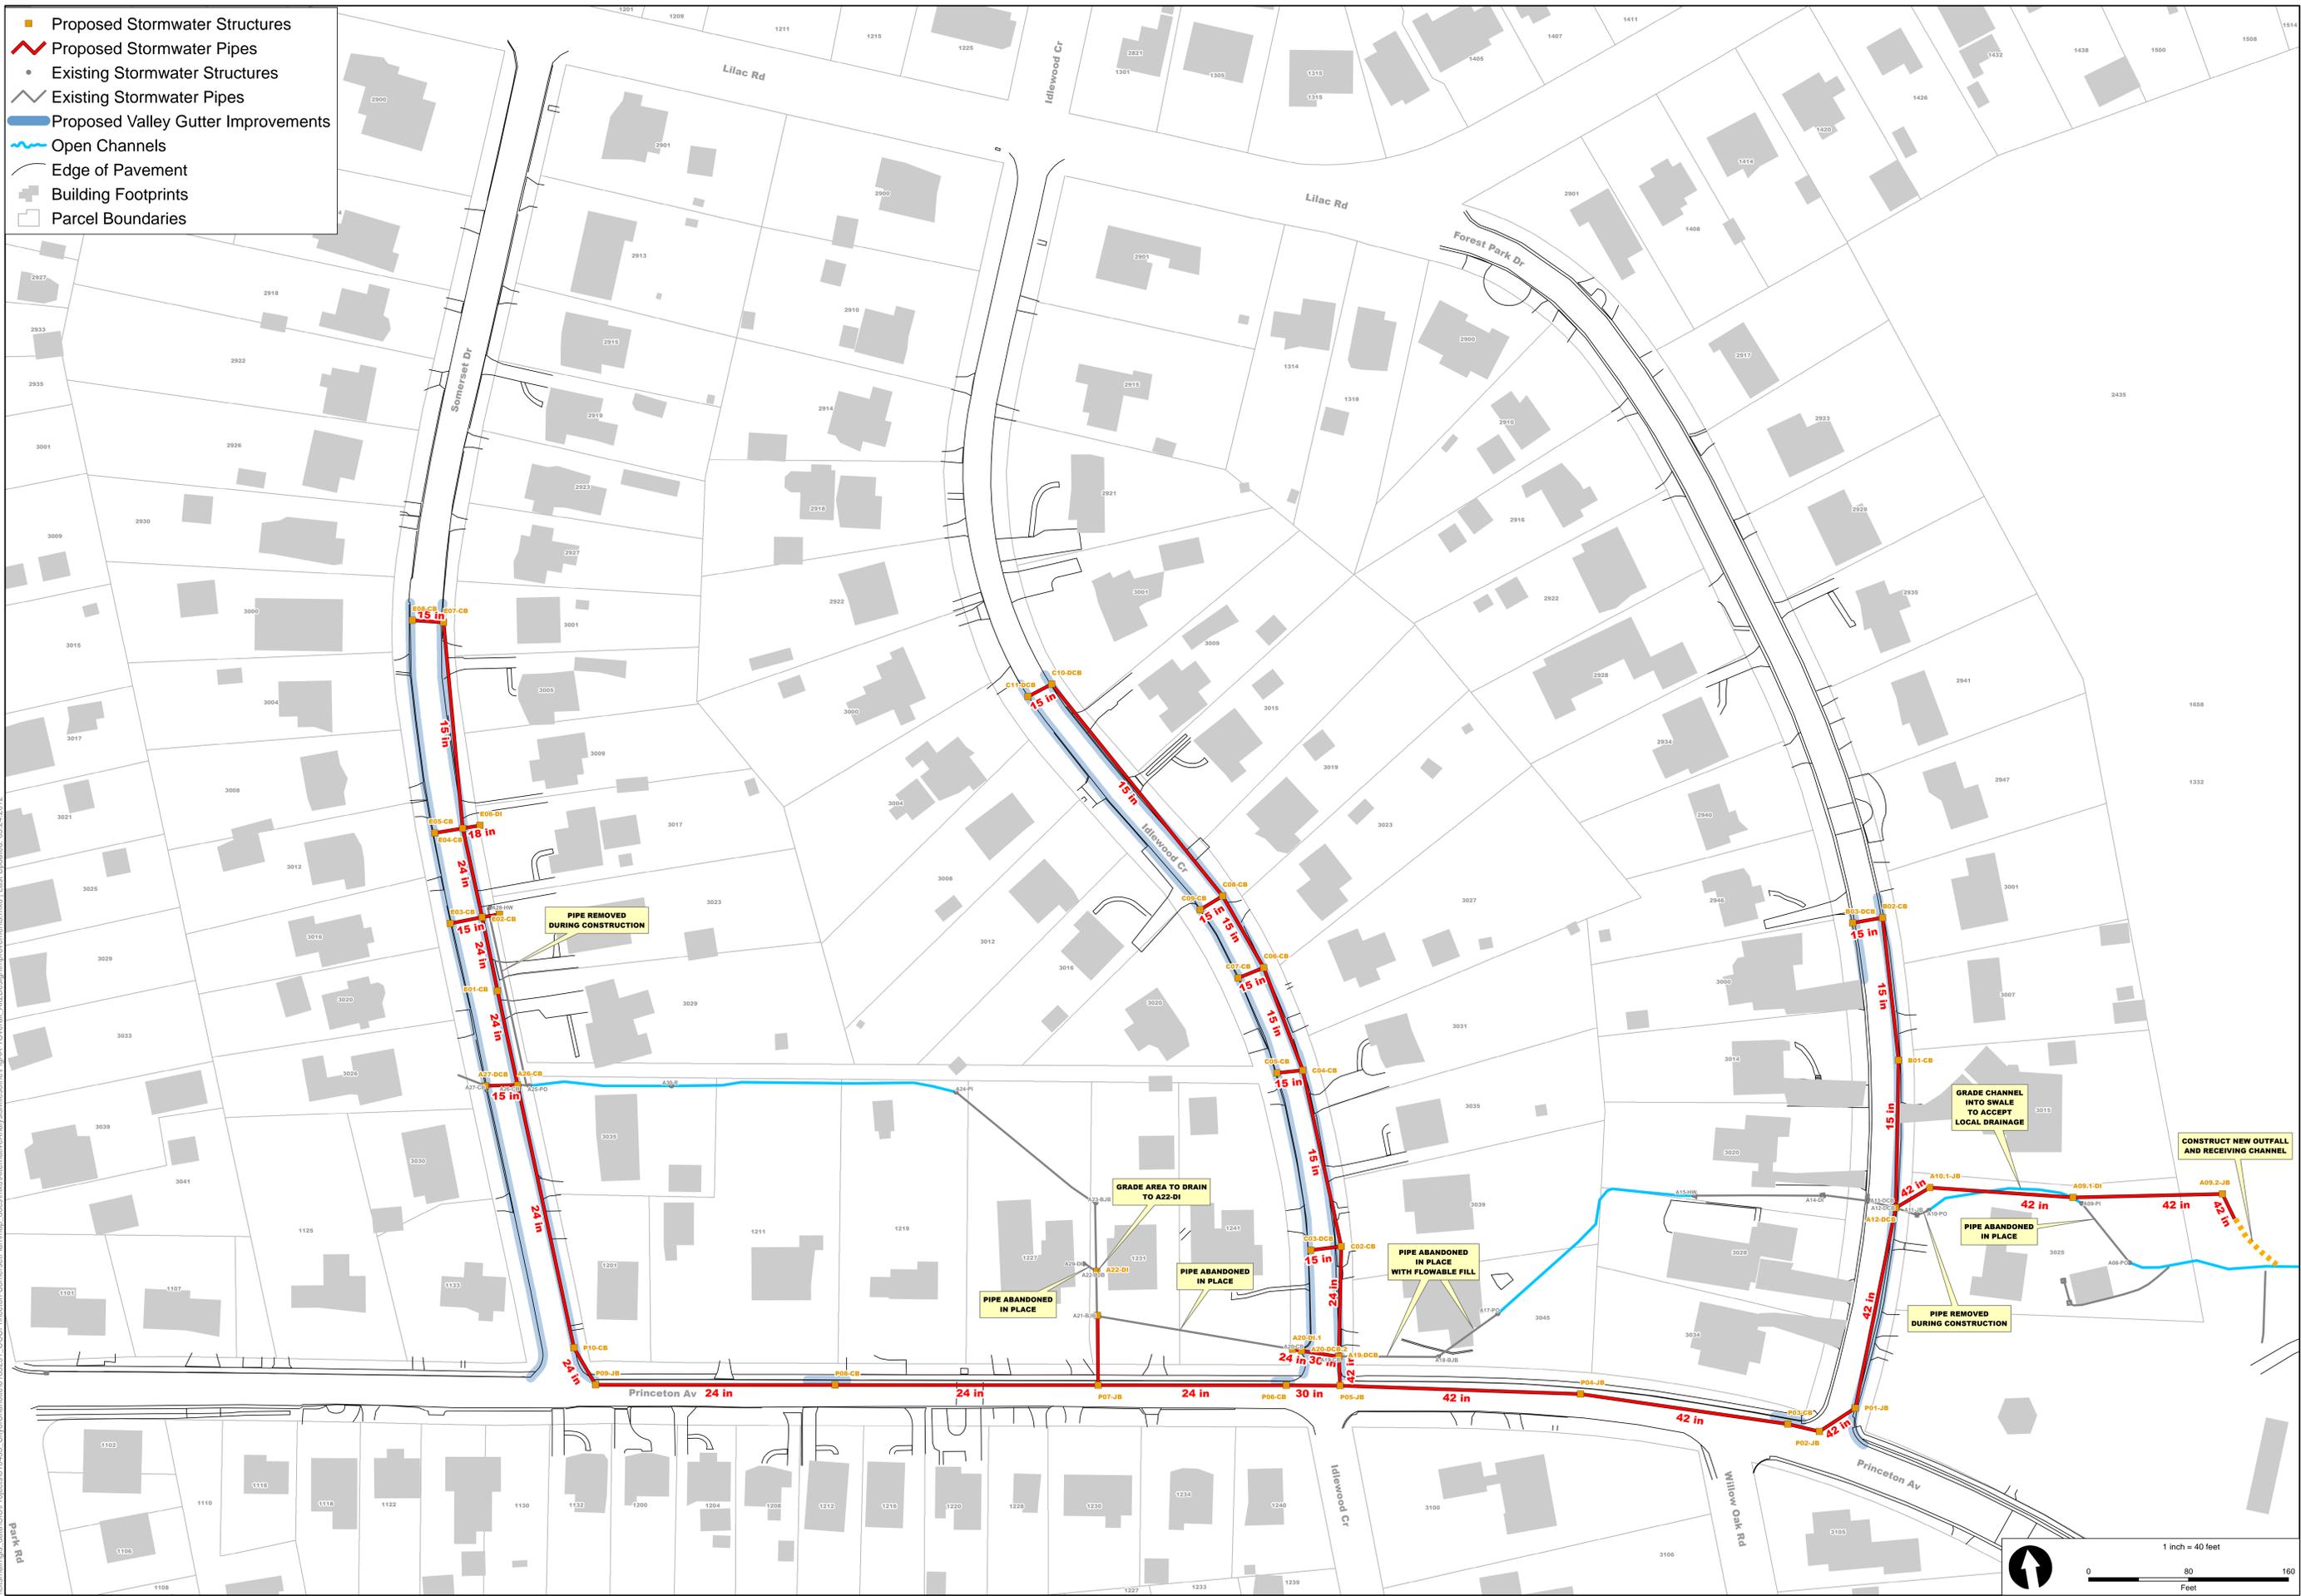

V:\sma\m\gis\_data\GIS\Projects\010433\_CityofCharlotte\Alternatives\Analysis\Milestones\FigAA-1-Overall\_Alt2DesignImprovements.mxd | Last Updated: 05/24/2012