



USP: Add Up Stream Protection, Facility ID, and Blocking Devise Type
 USP:
 USP:
 USP:
 USP:



?:
 ?:
 ?:


Safety Reminders / Adverse Conditions



WZS: Remember "Your Circle of Safety"
 WZS:
 WZS:
 WZS:
 WZS:

REMEMBER: Work zone area conditions may have changed for this job! Everyone is responsible for verifying the above safety information is correct prior to any work being performed each day.

P1: 100W HPS Traditional Fixture on Style A Black Pole

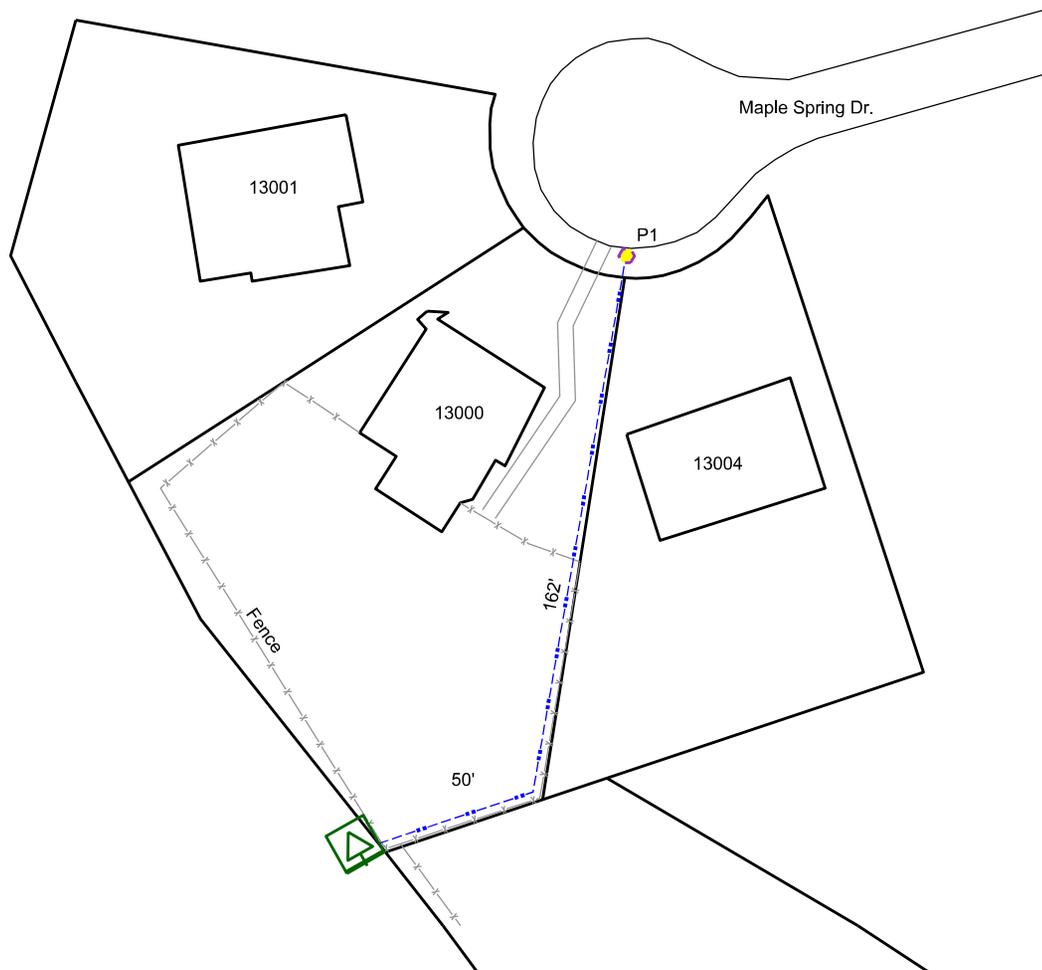

Substation Name(s) _____
 Circuit ID(s) _____
 Facility ID(s) _____
 Work Order Number _____
 Customer/Contact _____
 Contact Phone _____
 Job Site Address _____
 City _____
 County _____
 State, Zip _____
 Designer _____
 Designer Phone _____
 Double click to add additional notes and details to drawing.