


**LID**

NO. 36H (BROOKS)  
CONCRETE COVER WITH  
CAST IRON HINGED LID  
WT. 21 LBS.

6 GA. WELDED  
WIRE FRAME

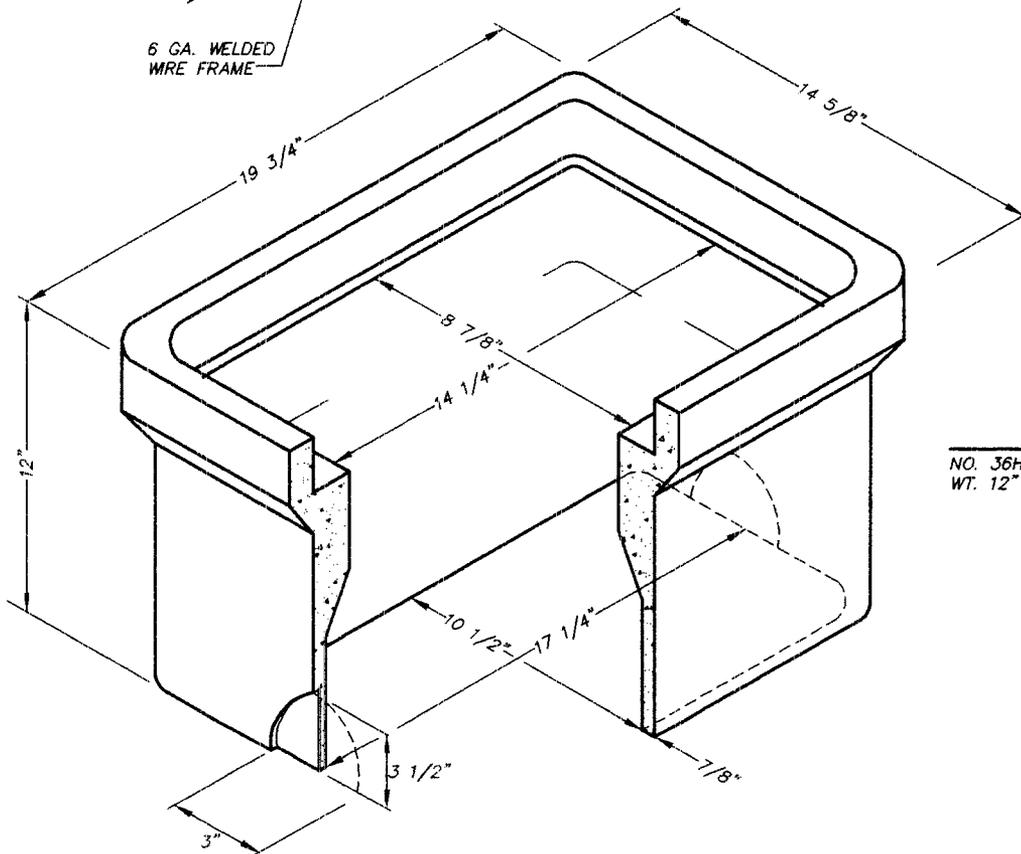

**BODY**

NO. 36H (BROOKS)  
WT. 12" BODY-74 LBS.

ADD BRICK AS NEEDED

**CHARLOTTE-MECKLENBURG  
UTILITY DEPARTMENT  
ENGINEERING DIVISION  
CHARLOTTE, NORTH CAROLINA**

**STANDARD DETAIL  
WATER**

**CONCRETE METER BOX  
FOR 3/4" WATER METER**

Job No. _____	File No. _____	<b>STANDARD DETAIL WATER</b>	
Scales _____			
PLAN _____	NTS _____		
PROFILE _____	Hor. _____	<b>CONCRETE METER BOX FOR 3/4" WATER METER</b>	
	Vert. _____		
As Built _____	Date _____	Surveyed By _____	Designed By _____
No. _____	Date _____	By _____	Revision _____
Drawn By <b>KHP</b>		Project-Engr _____	Approved By <b>R.D. Murphy</b>
Date <b>2/01</b>		Sheet <b>18</b> Of _____	