

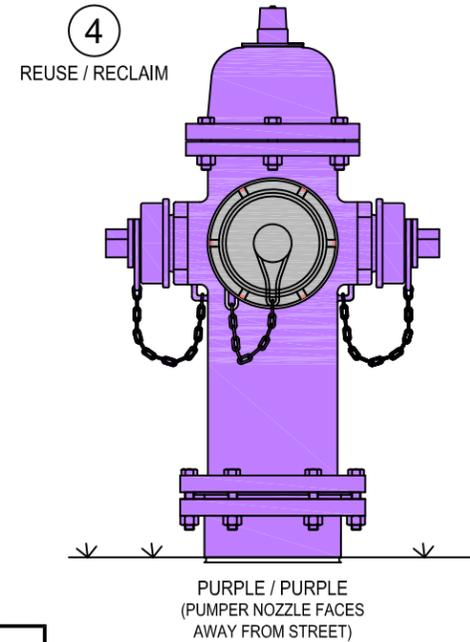
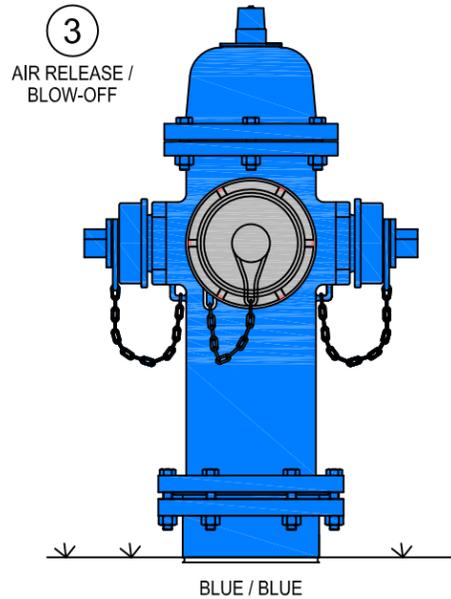
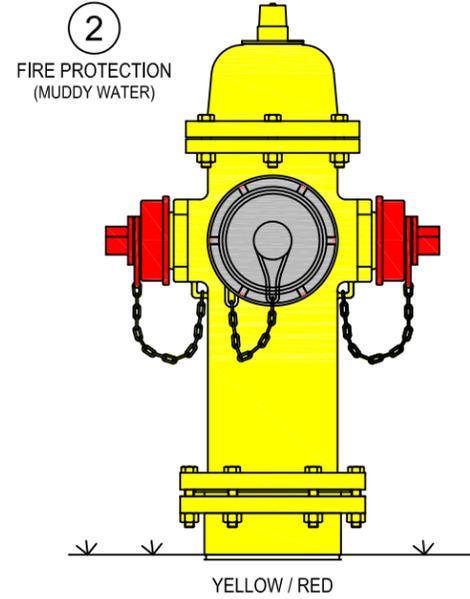
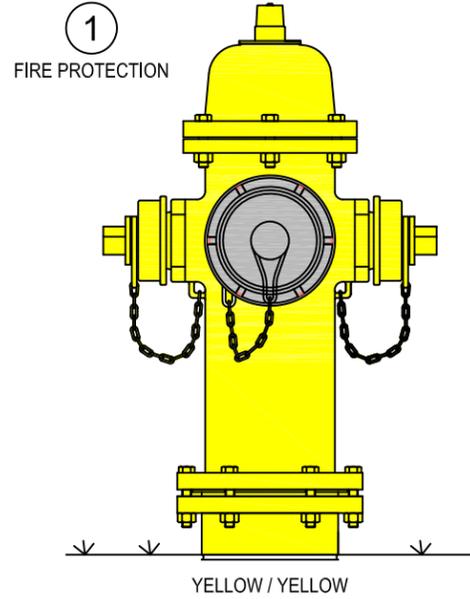
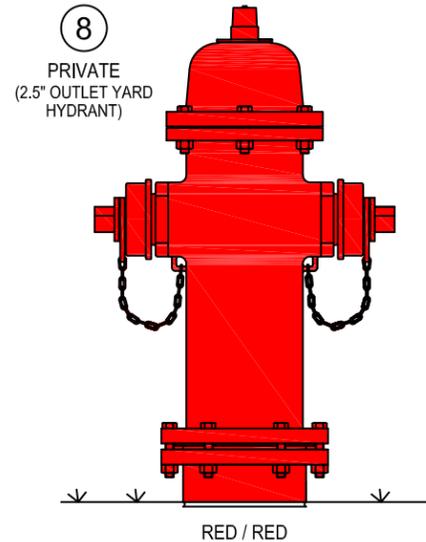
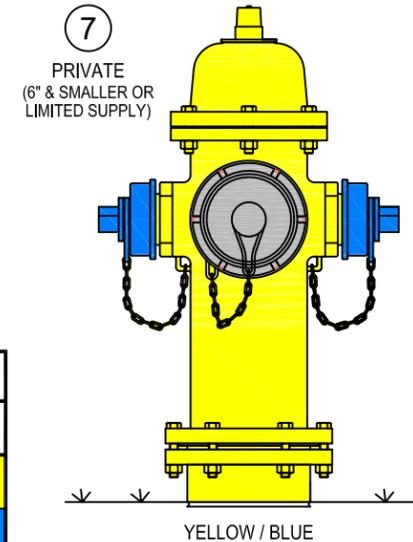


CMUD PUBLIC FIRE HYDRANTS

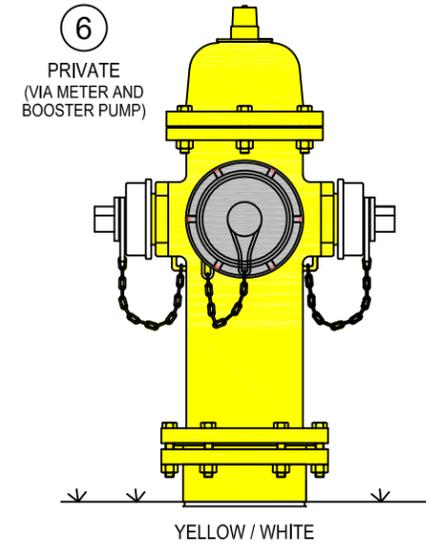

CMUD / CFD COLOR LEGEND	
COLOR:	SHADE:
OSHA SAFETY YELLOW	
OSHA SAFETY BLUE	
OSHA SAFETY PURPLE	
OSHA SAFETY RED	
OSHA SAFETY GREEN	
OSHA SAFETY WHITE	

PRIVATE FIRE HYDRANTS

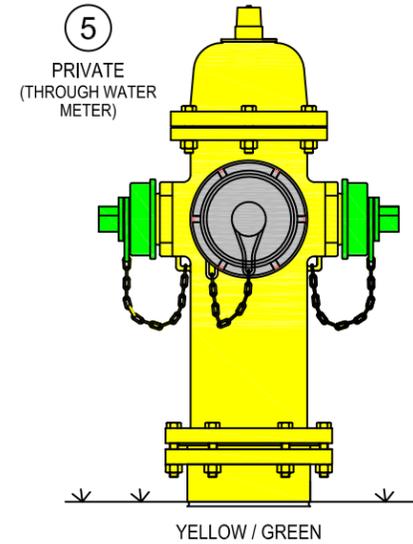

NOTES:

- A. PUBLIC FIRE HYDRANTS ARE (1) CONNECTED DIRECTLY TO CMUD WATER DISTRIBUTION SYSTEM, (2) OWNED AND MAINTAINED BY CMUD, AND (3) LOCATED WITHIN THE ROAD RIGHT-OF-WAY OR CMUD WATER MAIN EASEMENT.
- B. PRIVATE FIRE HYDRANTS ALL NON-PUBLIC FIRE HYDRANTS, INCLUDING HYDRANTS (1) SERVED VIA CMUD WATER METER, (2) SERVED VIA PRIVATE WATER SYSTEM, AND ARE (3) LOCATED OUTSIDE THE ROAD RIGHT-OF-WAY AND (4) PRIVATELY OWNED AND MAINTAINED.

CMUD AND CHARLOTTE FIRE DEPARTMENT STANDARDS COLOR SCHEME FOR CMUD PUBLIC FIRE HYDRANTS

FIRE HYDRANT CLASSIFICATION:	BARREL	SQUARE TOP / BONNET	STORZ PUMPER NOZZLE	IRON PUMPER NOZZLE	IRON HOSE NOZZLE
1 - FIRE PROTECTION	OSHA SAFETY YELLOW	OSHA SAFETY YELLOW	NOT PAINTED	OSHA SAFETY YELLOW	OSHA SAFETY YELLOW
2 - FIRE PROTECTION/MUDDY FLOW	OSHA SAFETY YELLOW	OSHA SAFETY YELLOW	NOT PAINTED	OSHA SAFETY RED	OSHA SAFETY RED
3 - AIR RELEASE	OSHA SAFETY BLUE	OSHA SAFETY BLUE	NOT PAINTED	OSHA SAFETY BLUE	OSHA SAFETY BLUE
3 - BLOW-OFF	OSHA SAFETY BLUE	OSHA SAFETY BLUE	NOT PAINTED	OSHA SAFETY BLUE	OSHA SAFETY BLUE
4 - REUSE/RECLAIM	OSHA SAFETY PURPLE	OSHA SAFETY PURPLE	NOT PAINTED	OSHA SAFETY PURPLE	OSHA SAFETY PURPLE

CHARLOTTE FIRE DEPARTMENT STANDARDS COLOR SCHEME FOR PRIVATE FIRE HYDRANTS

CLASSIFICATION:	BARREL	TOP / BONNET	STORZ PUMPER NOZZLE	IRON PUMPER NOZZLE	IRON HOSE NOZZLE
5 - PRIVATE THROUGH WATER METER	OSHA SAFETY YELLOW	OSHA SAFETY YELLOW	NOT PAINTED	OSHA SAFETY GREEN	OSHA SAFETY GREEN
6 - PRIVATE via METER AND FIRE BOOSTER PUMP	OSHA SAFETY YELLOW	OSHA SAFETY YELLOW	NOT PAINTED	OSHA SAFETY WHITE	OSHA SAFETY WHITE
7 - PRIVATE (6-INCH AND SMALLER MAIN OR LIMITED SUPPLY)	OSHA SAFETY YELLOW	OSHA SAFETY YELLOW	NOT PAINTED	OSHA SAFETY BLUE	OSHA SAFETY BLUE
8 - PRIVATE (2.5-INCH OUTLET YARD HYDRANT)	OSHA SAFETY RED	OSHA SAFETY RED	N/A	N/A	OSHA SAFETY RED

INDUSTRY STANDARD - NOT ADOPTED OR USED BY CMUD/CFD AWWA C-502 UNIFORM COLOR SCHEME FOR FIRE HYDRANTS NFPA 291 RECOMMENDED PRACTICE FOR MARKING FIRE HYDRANTS

CLASSIFICATION:	FLOW CAPACITY (GPM AT 20 PSI RESIDUAL)	BARREL	TOP / BONNET	PUMPER NOZZLE	HOSE NOZZLE
CLASS AA	1500 OR GREATER	CHROME YELLOW	LIGHT BLUE	LIGHT BLUE	LIGHT BLUE
CLASS A	1000 TO 1499	CHROME YELLOW	GREEN	GREEN	GREEN
CLASS B	500 TO 999	CHROME YELLOW	ORANGE	ORANGE	ORANGE
CLASS C	LESS TO 500	CHROME YELLOW	RED	RED	RED

NO SCALE

STANDARD NO. V V - COLOR
VERSION DATE 8.04.2011
VERSION NO. 1.0

FIRE HYDRANT PAINT/COLOR SCHEMES
CMUD/CHARLOTTE FIRE DEPT. STANDARDS
PUBLIC AND PRIVATE HYDRANTS

CHARLOTTE-MECKLENBURG UTILITIES
STANDARD DETAILS
WATER

