


LID

NO. 65 H-COVER (BROOKS)
WITH METAL HINGED LID
WT. 30 LBS. MIN.

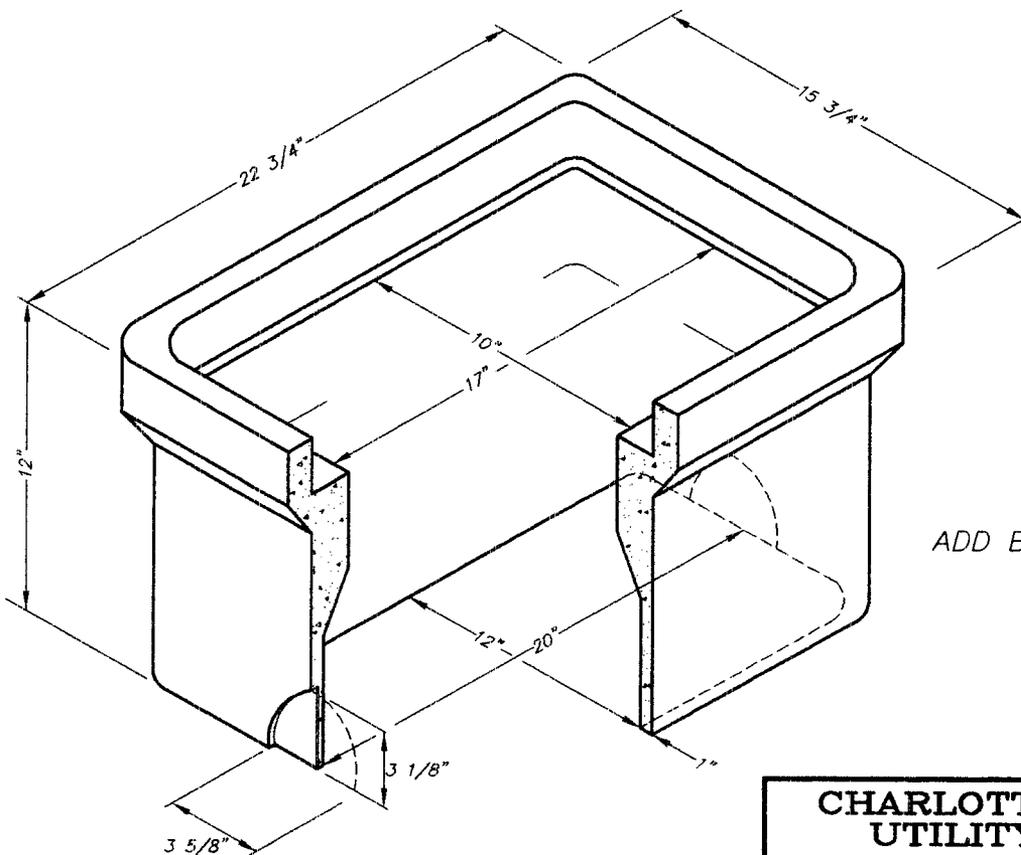

ADD BRICK AS NEEDED

BODY

NO. 65 BODY (BROOKS)
WT. -87 LBS. MIN.

**CHARLOTTE-MECKLENBURG
UTILITY DEPARTMENT
ENGINEERING DIVISION
CHARLOTTE, NORTH CAROLINA**

**STANDARD DETAIL
WATER**

**CONCRETE METER BOX
FOR 1" WATER METER**

Job No. _____	File No. _____	STANDARD DETAIL WATER
Scales _____		
PLAN _____	NTS _____	CONCRETE METER BOX FOR 1" WATER METER
PROFILE _____	_____	
Hor. _____	_____	As Built _____
Vert. _____	_____	Date _____
Surveyed By _____	Designed By _____	Drawn By <i>KHP</i>
Project-Engr _____	Approved By <i>R.D. MERRY</i>	Date <i>7/5/79</i>

No.	Date	By	Revision