




U.S. FOUNDRY & MFG. CORP.

EAST JORDAN IRON WORKS

(2) 1" DIA. ANCHOR HOLES

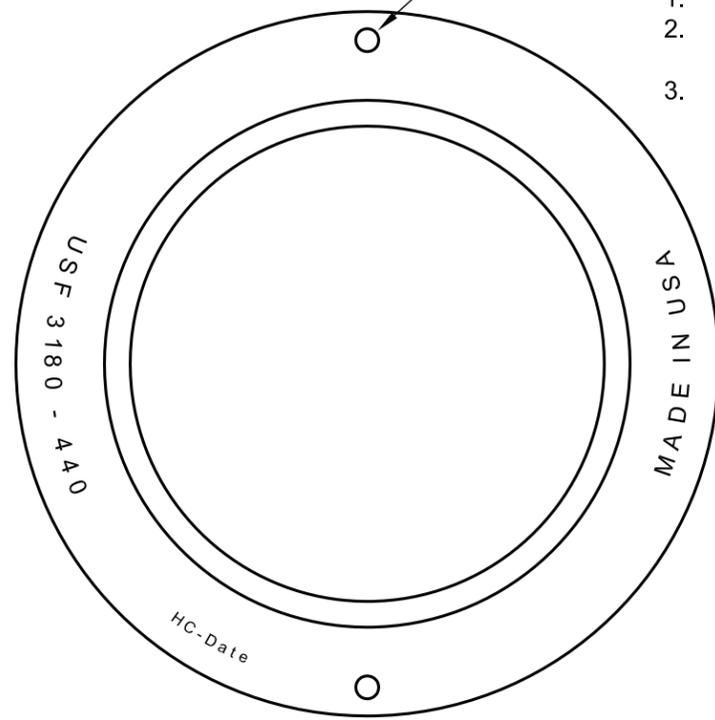

- | NO. | DESCRIPTION |
|-----|--|
| 1. | TYPE G FRAME. |
| 2. | 24 - INCH D.I.P. - SEE INSTALLATION STANDARD DETAIL. |
| 3. | CONCRETE VALVE PAD - SEE INSTALLATION STANDARD DETAIL. |

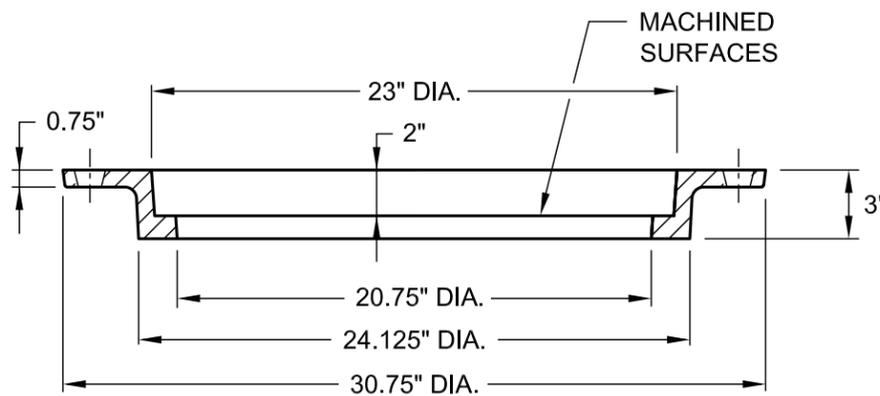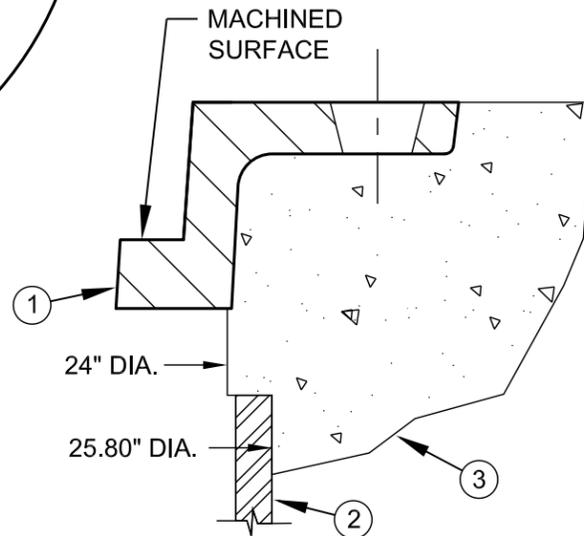

WEIGHT - 105 LB. MIN. , 0% MINUS TOLERANCE

NOTES:

LOAD RATING - HEAVY DUTY
 MATERIAL - ASTM A48 - CLASS 35 GRAY IRON
 COATING - UNDIPPED

TO BE DETERMINED

USE WITH TYPE 6 MANHOLE COVER
 FRAME SHALL CONFORM TO DIMENSION AND WEIGHT REQUIREMENTS.
 FRAME SHALL NOT BE OUT OF ROUND.

NO SCALE

STANDARD NO. UU

VERSION NO. V1.0

VERSION DATE 7.14.2011

TYPE G MANHOLE FRAME
 20.5 - INCH DIAMETER (CLEAR OPENING)
 3 - INCH TALL - INVERTED (CAST - IN - PLACE)

CHARLOTTE-MECKLENBURG UTILITIES
 STANDARD DETAILS
 WATER

