


GENERAL NOTES:

1. ALL TAPERS ARE 20:1 AND OCCUR ON BOTH SIDES OF THE ROAD TO BE TAPERED STARTING AT THE RADIUS RETURN AFTER THE INTERSECTION.
2. CENTERLINE OF LOCAL RESIDENTIAL AND LOCAL-LIMITED RESIDENTIAL IS MAINTAINED. NO SHIFTING OF THE CENTERLINE SHALL OCCUR.
3. RIGHT OF WAY AND SIDEWALK BEHIND TAPERED STREET SECTION TO TAPER OVER THE SAME STREET TAPER LENGTH.
4. DETAIL ALSO APPLIES FOR TRANSITIONS FROM RESIDENTIAL COLLECTOR STREETS (CLDSM #11.06) TO RESIDENTIAL LOCAL STREETS.

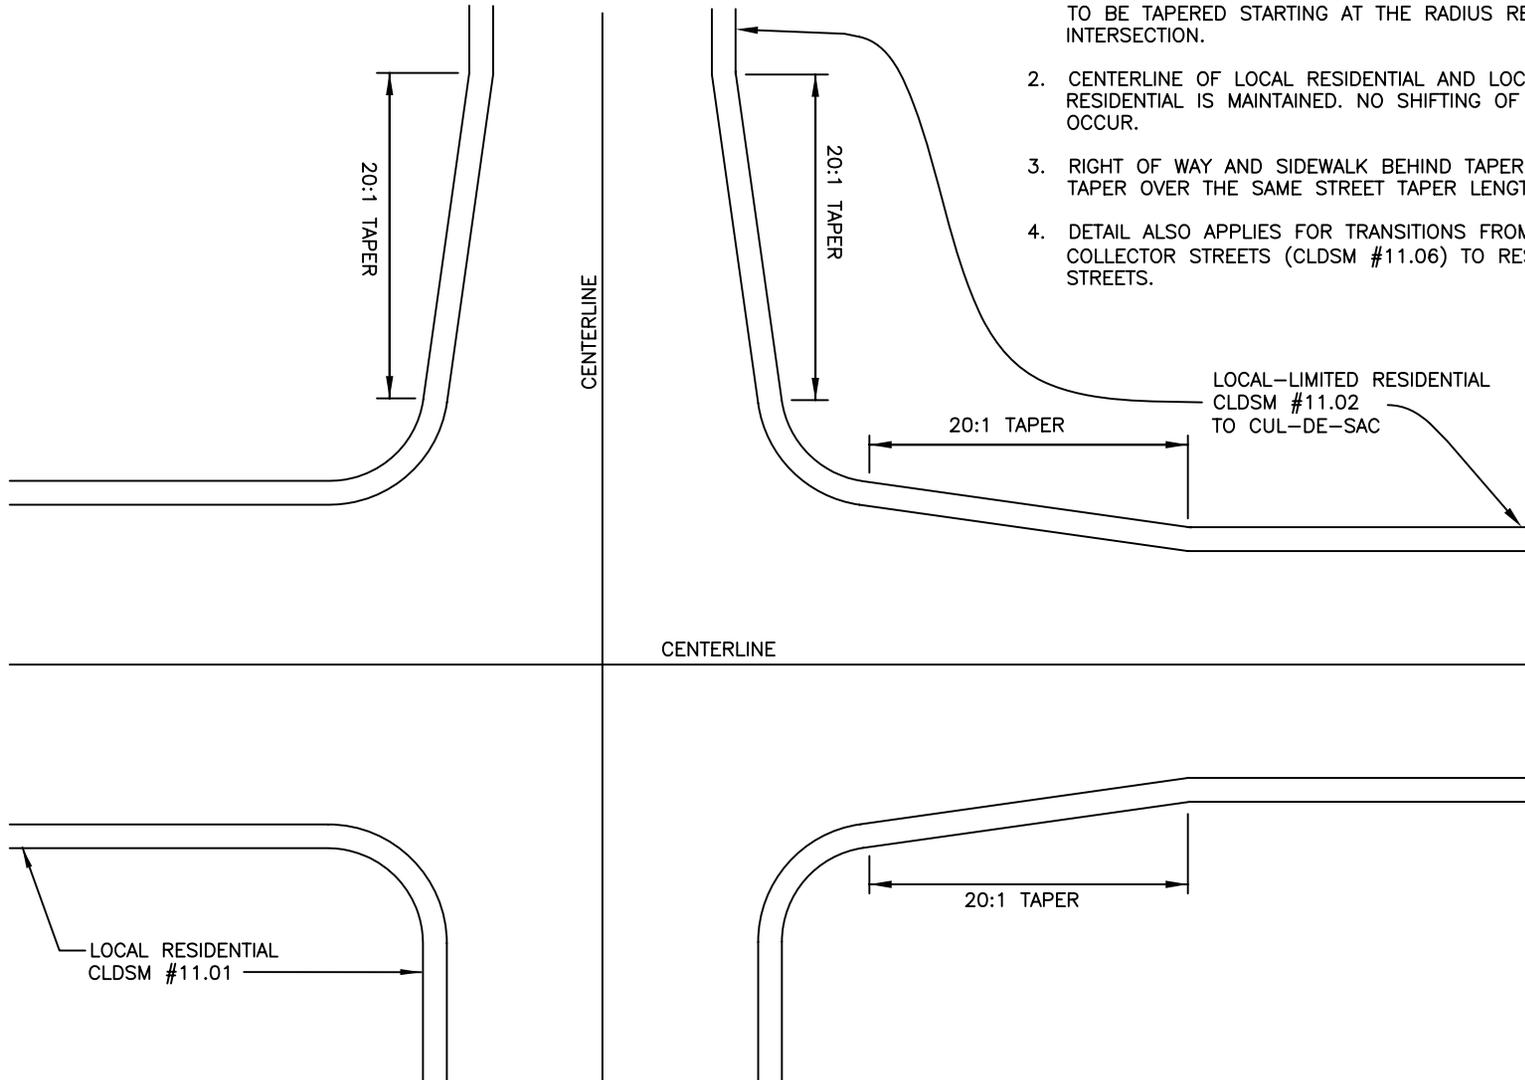

NOT TO SCALE



**CITY OF CHARLOTTE**  
**LAND DEVELOPMENT STANDARDS**  
 INCLUDES CHARLOTTE ETJ

TYPICAL LOCAL RESIDENTIAL TO LOCAL  
 LIMITED RESIDENTIAL STREET TAPER

STD. NO.	REV.
10.37	1