



DATA BLOCK

BASIN NO.	DRAINAGE AREA (ACRES)	DENUDED AREA (ACRES)	BASIN VOLUME		BASIN SURFACE AREA		CLEANOUT DEPTH (FT.) H/2	H (FEET)
			REQUIRED (CUBIC FT.)	PROVIDED (CUBIC FT.)	REQUIRED (SQ FT.)	PROVIDED (SQ FT.)		

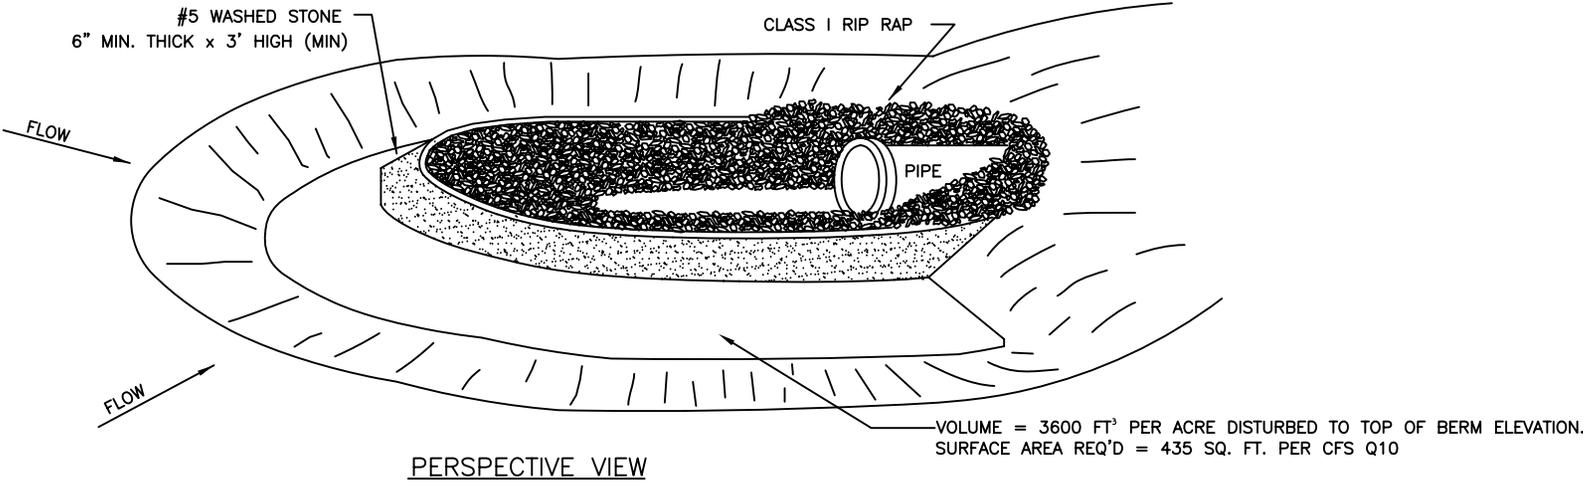

GENERAL NOTES:

1. GRAVEL AND RIP RAP FILTER BERM BASIN SHOULD BE USED TO PROTECT EXISTING PIPE INVERTS THAT DRAIN 5 ACRES OR LESS.
2. DIMENSIONS SHOWN ARE THE MINIMUM ACCEPTED UNLESS OTHERWISE NOTED.
3. CLEANOUT PRIOR TO SEDIMENT REACHING HALF OF BERM HEIGHT.

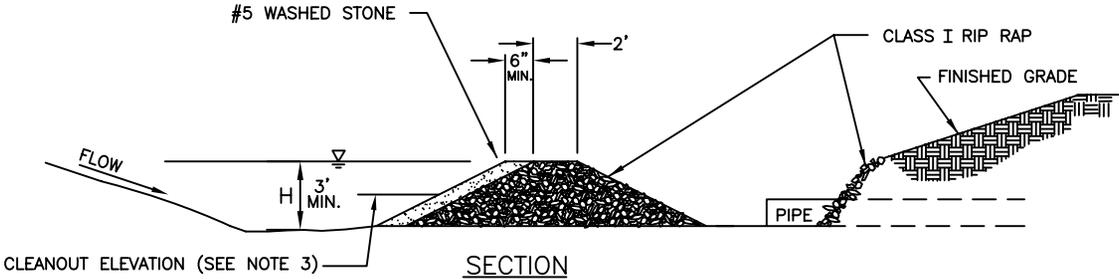

NOT TO SCALE



CITY OF CHARLOTTE
LAND DEVELOPMENT STANDARDS
INCLUDES CHARLOTTE ETJ

GRAVEL AND RIP RAP FILTER BERM BASIN

STD. NO.	REV.
30.12	1