


Petition #: **2007-061**

Petitioner: Kenneth R. & Victoria B. Walters

Zoning Classification (Existing): R-3
(Single-Family Residential, up to 3 dwelling units per acre)

Zoning Classification (Requested): R-8MF(CD)
(Multi-Family Residential, up to 8 dwelling units per acre, Conditional)

Acres & Location : Approximately 26.21 acres located on the west side of Back Creek Church Road, between Wakerobin Lane and Rosemallow Road.

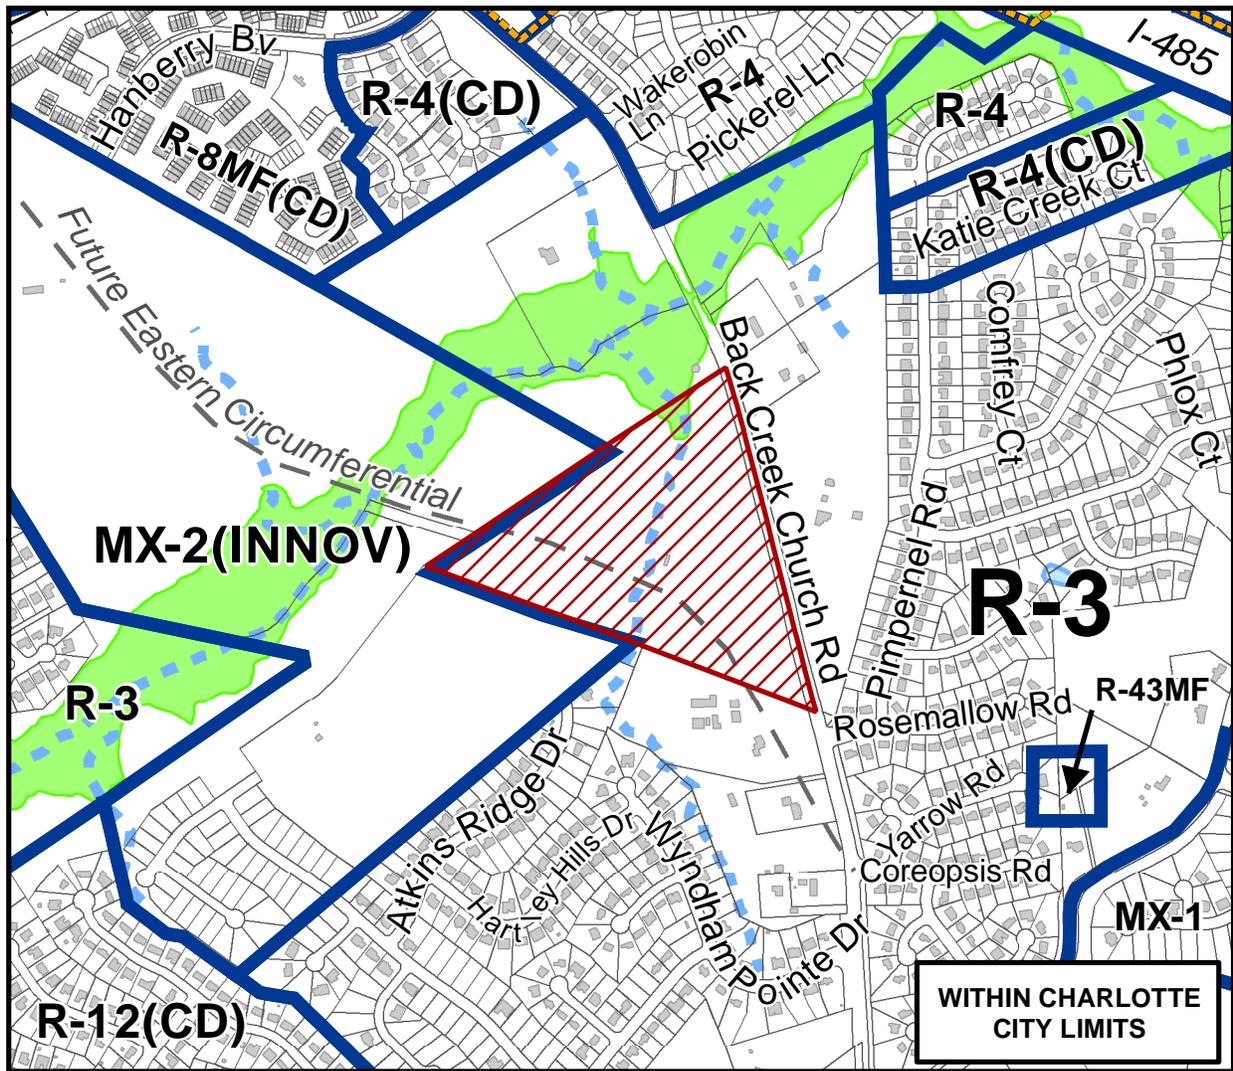

Zoning Map #(s) **57,72**

Map Produced by the
Charlotte-Mecklenburg Planning Department
05-17-2007

	Requested R-8MF(CD) from R-3
	Existing Building Footprints
	FEMA flood plain
	Existing Zoning Boundaries
	Watershed
	Charlotte City Limits
	Lakes and Ponds
	Creeks and Streams