

Petition #: **2008-073**


Petitioner: Charlotte Mecklenburg Housing Partnership

Zoning Classification (Existing): R-8, R-12MF(CD), R-22MF, B-2 and I-2

(Single-Family Residential, up to 8 dwelling units per acre; Multi-Family Residential, up to 12 dwelling units per acre, Conditional; Multi-Family Residential, up to 22 dwelling units per acre; General Business and General Industrial)

Zoning Classification (Requested): NS and UR-2(CD)
(Neighborhood Services and Urban Residential, Conditional)

Acreage & Location : Approximately 63.30 acres located on both sides of Statesville Avenue between Newland Road and Woodward Avenue.

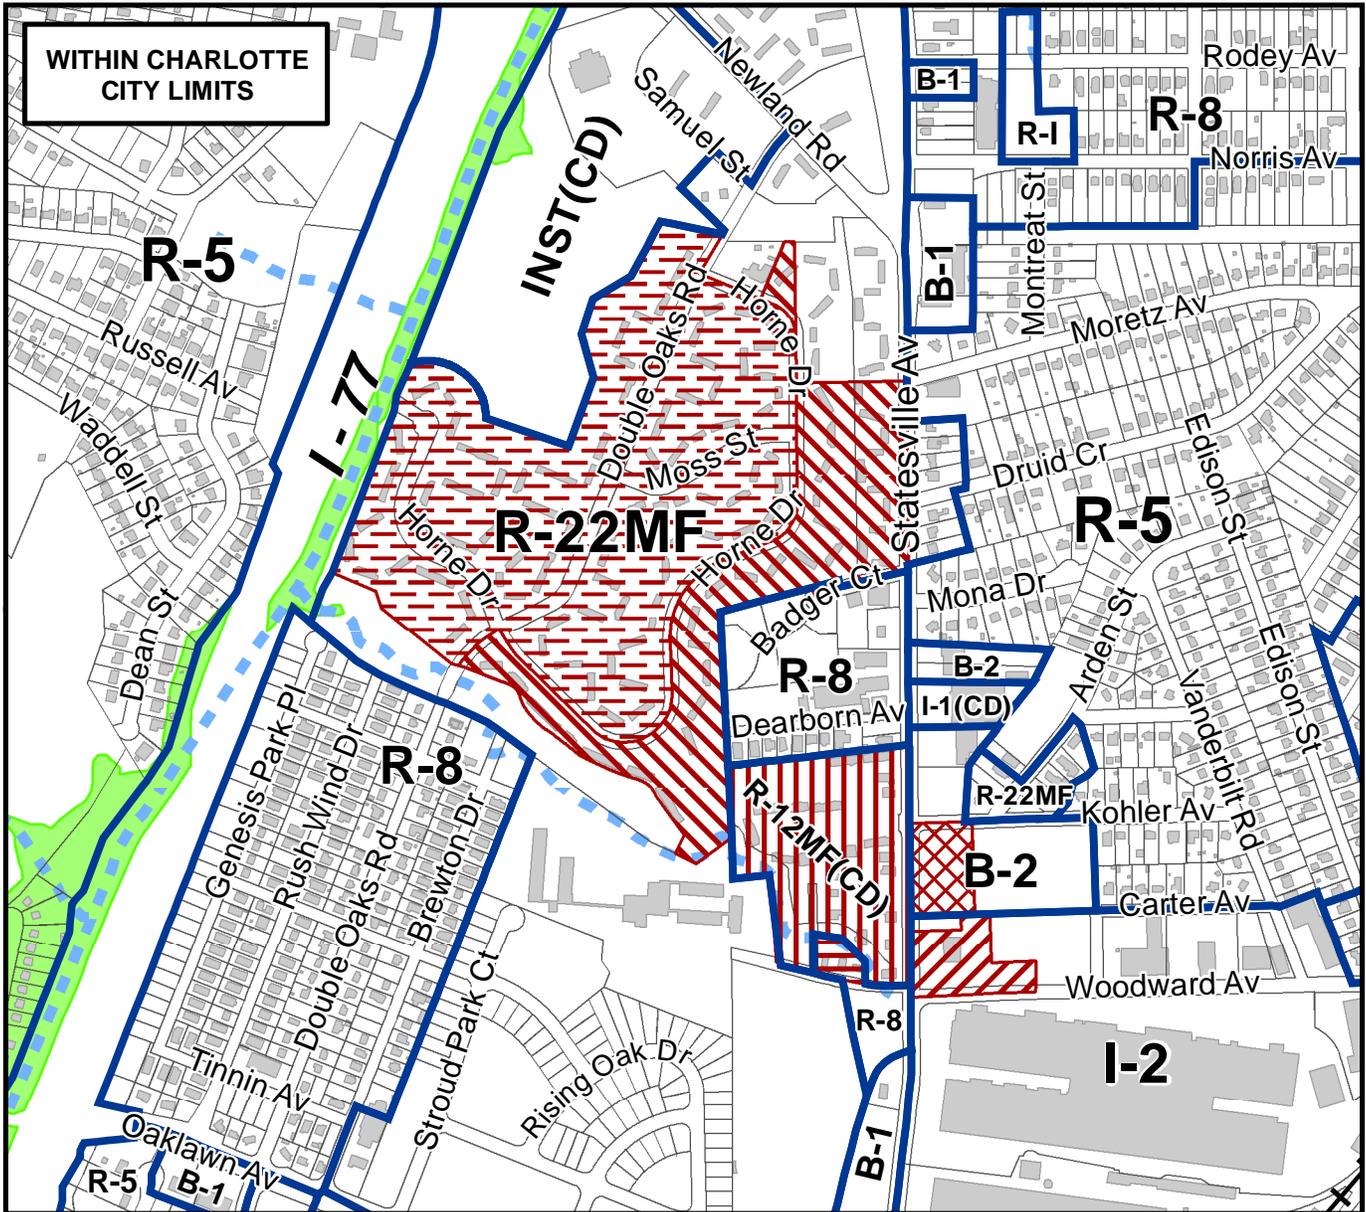

0 200 400 800 1,200 1,600 Feet

Zoning Map #(s) **79,88**

