


Petition #: **2017-075**

Petitioner: **Conformity Corp.**

Zoning Classification (Existing): I-2
(General Industrial)

Zoning Classification (Requested): TOD-M
(Transit Oriented Development, Mixed Use)

Acreage & Location: Approximately 4.07 acres located on the east side of East Sugar Creek Road between Raleigh Street and Bearwood Avenue.

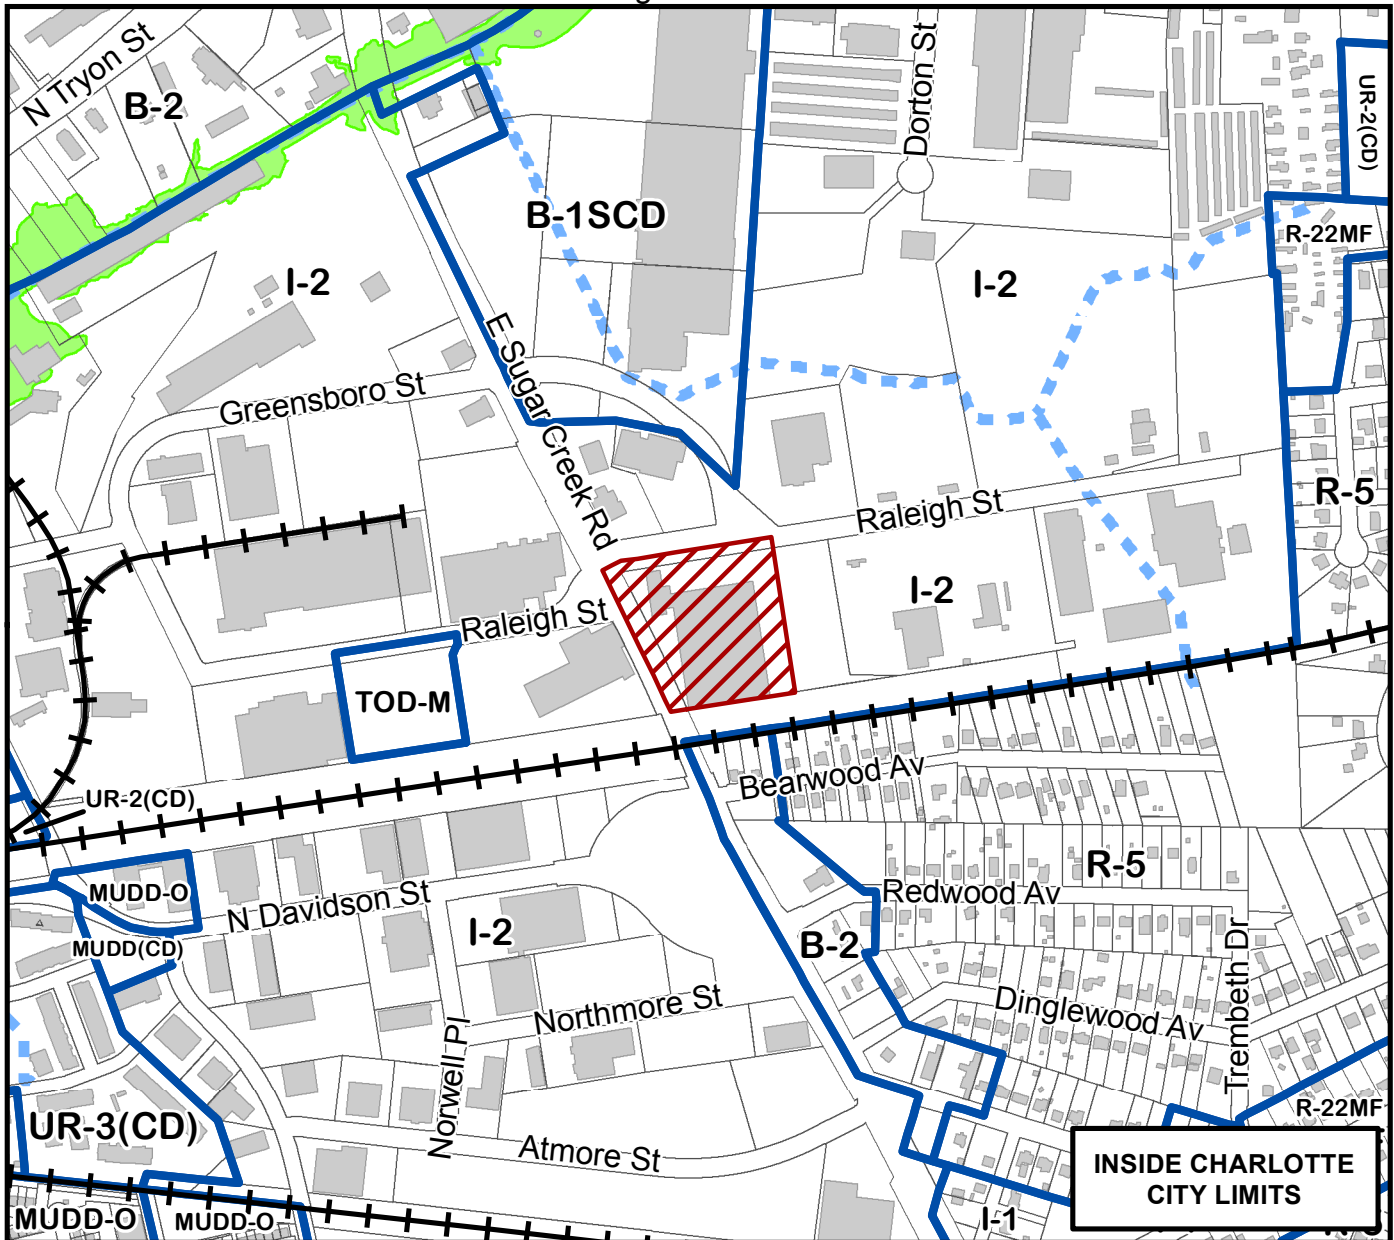

Map Produced by the Charlotte-Mecklenburg Planning Department, 3-27-2017.

0 175 350 700 1,050 1,400
Feet



Zoning Map #(s)

89

