

PRELIMINARY PLANS
DO NOT USE FOR CONSTRUCTION



(ENGLISH)



PUBLIC MEETING MAP
PROJECT U-5930
MECKLENBURG COUNTY



SARDIS LANE
 BRIDGE IMPROVEMENT

DESIGN EXHIBIT



LEGEND:

- PAVEMENT OVERLAY
- PROPOSED CONCRETE
- ASPHALT BRIDGE DECK
- CONCRETE APPROACH SLAB

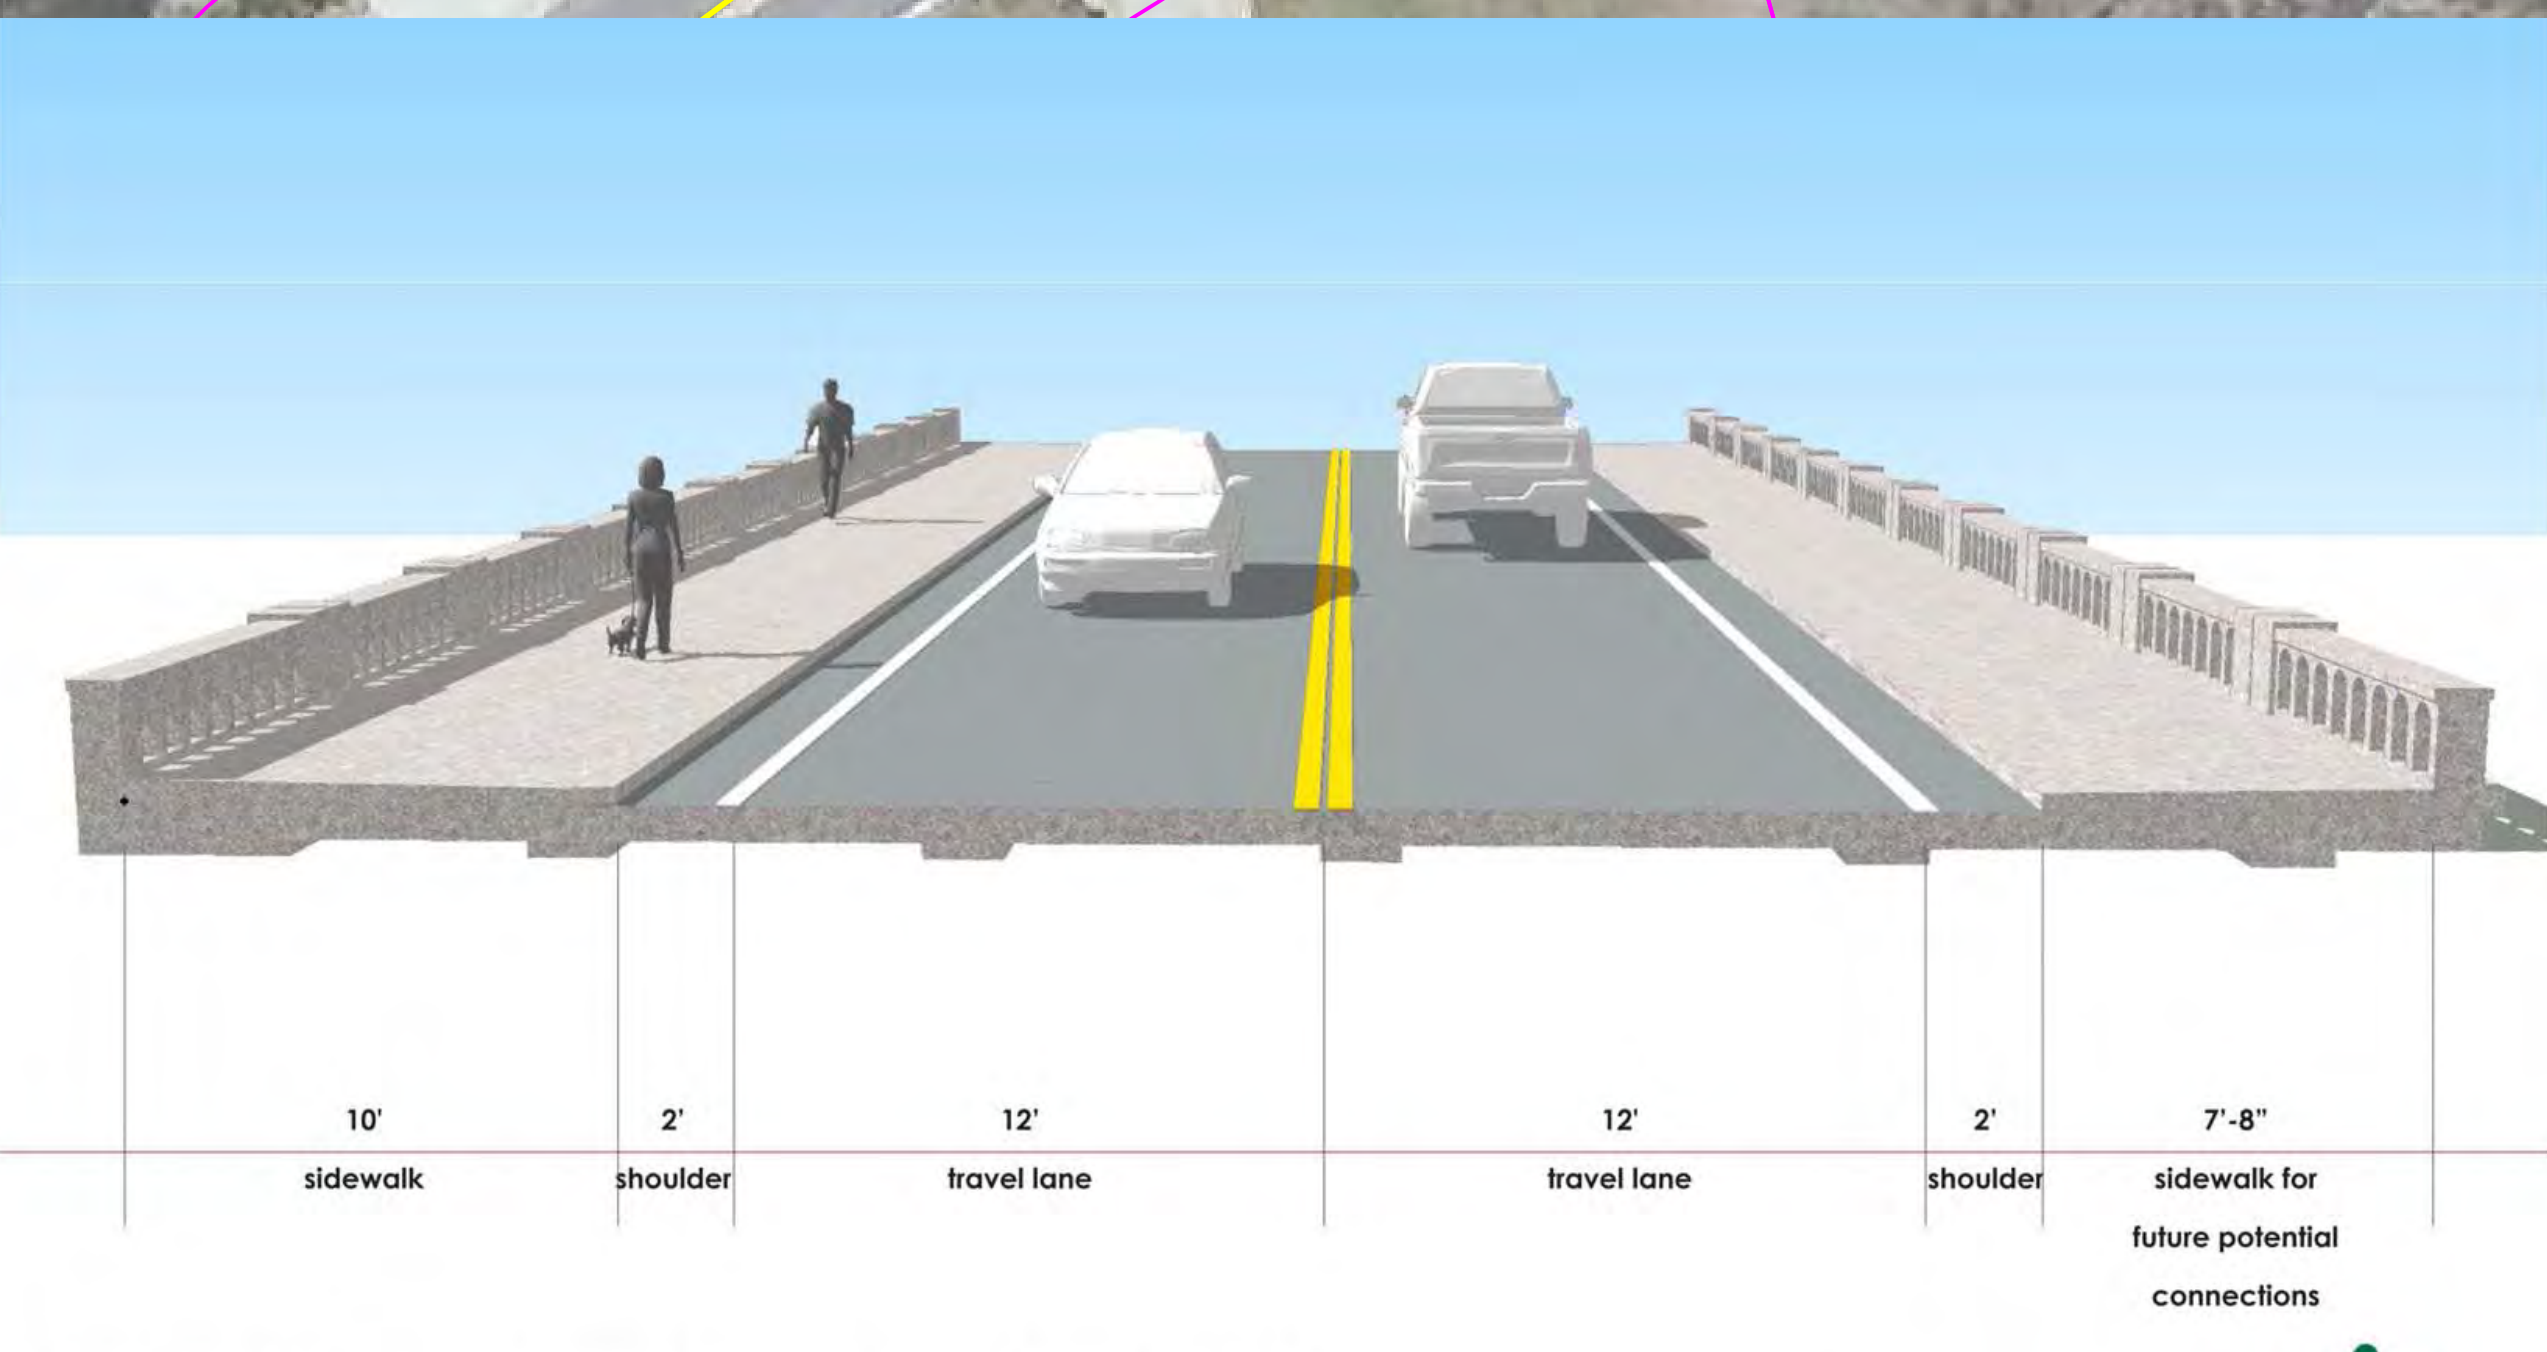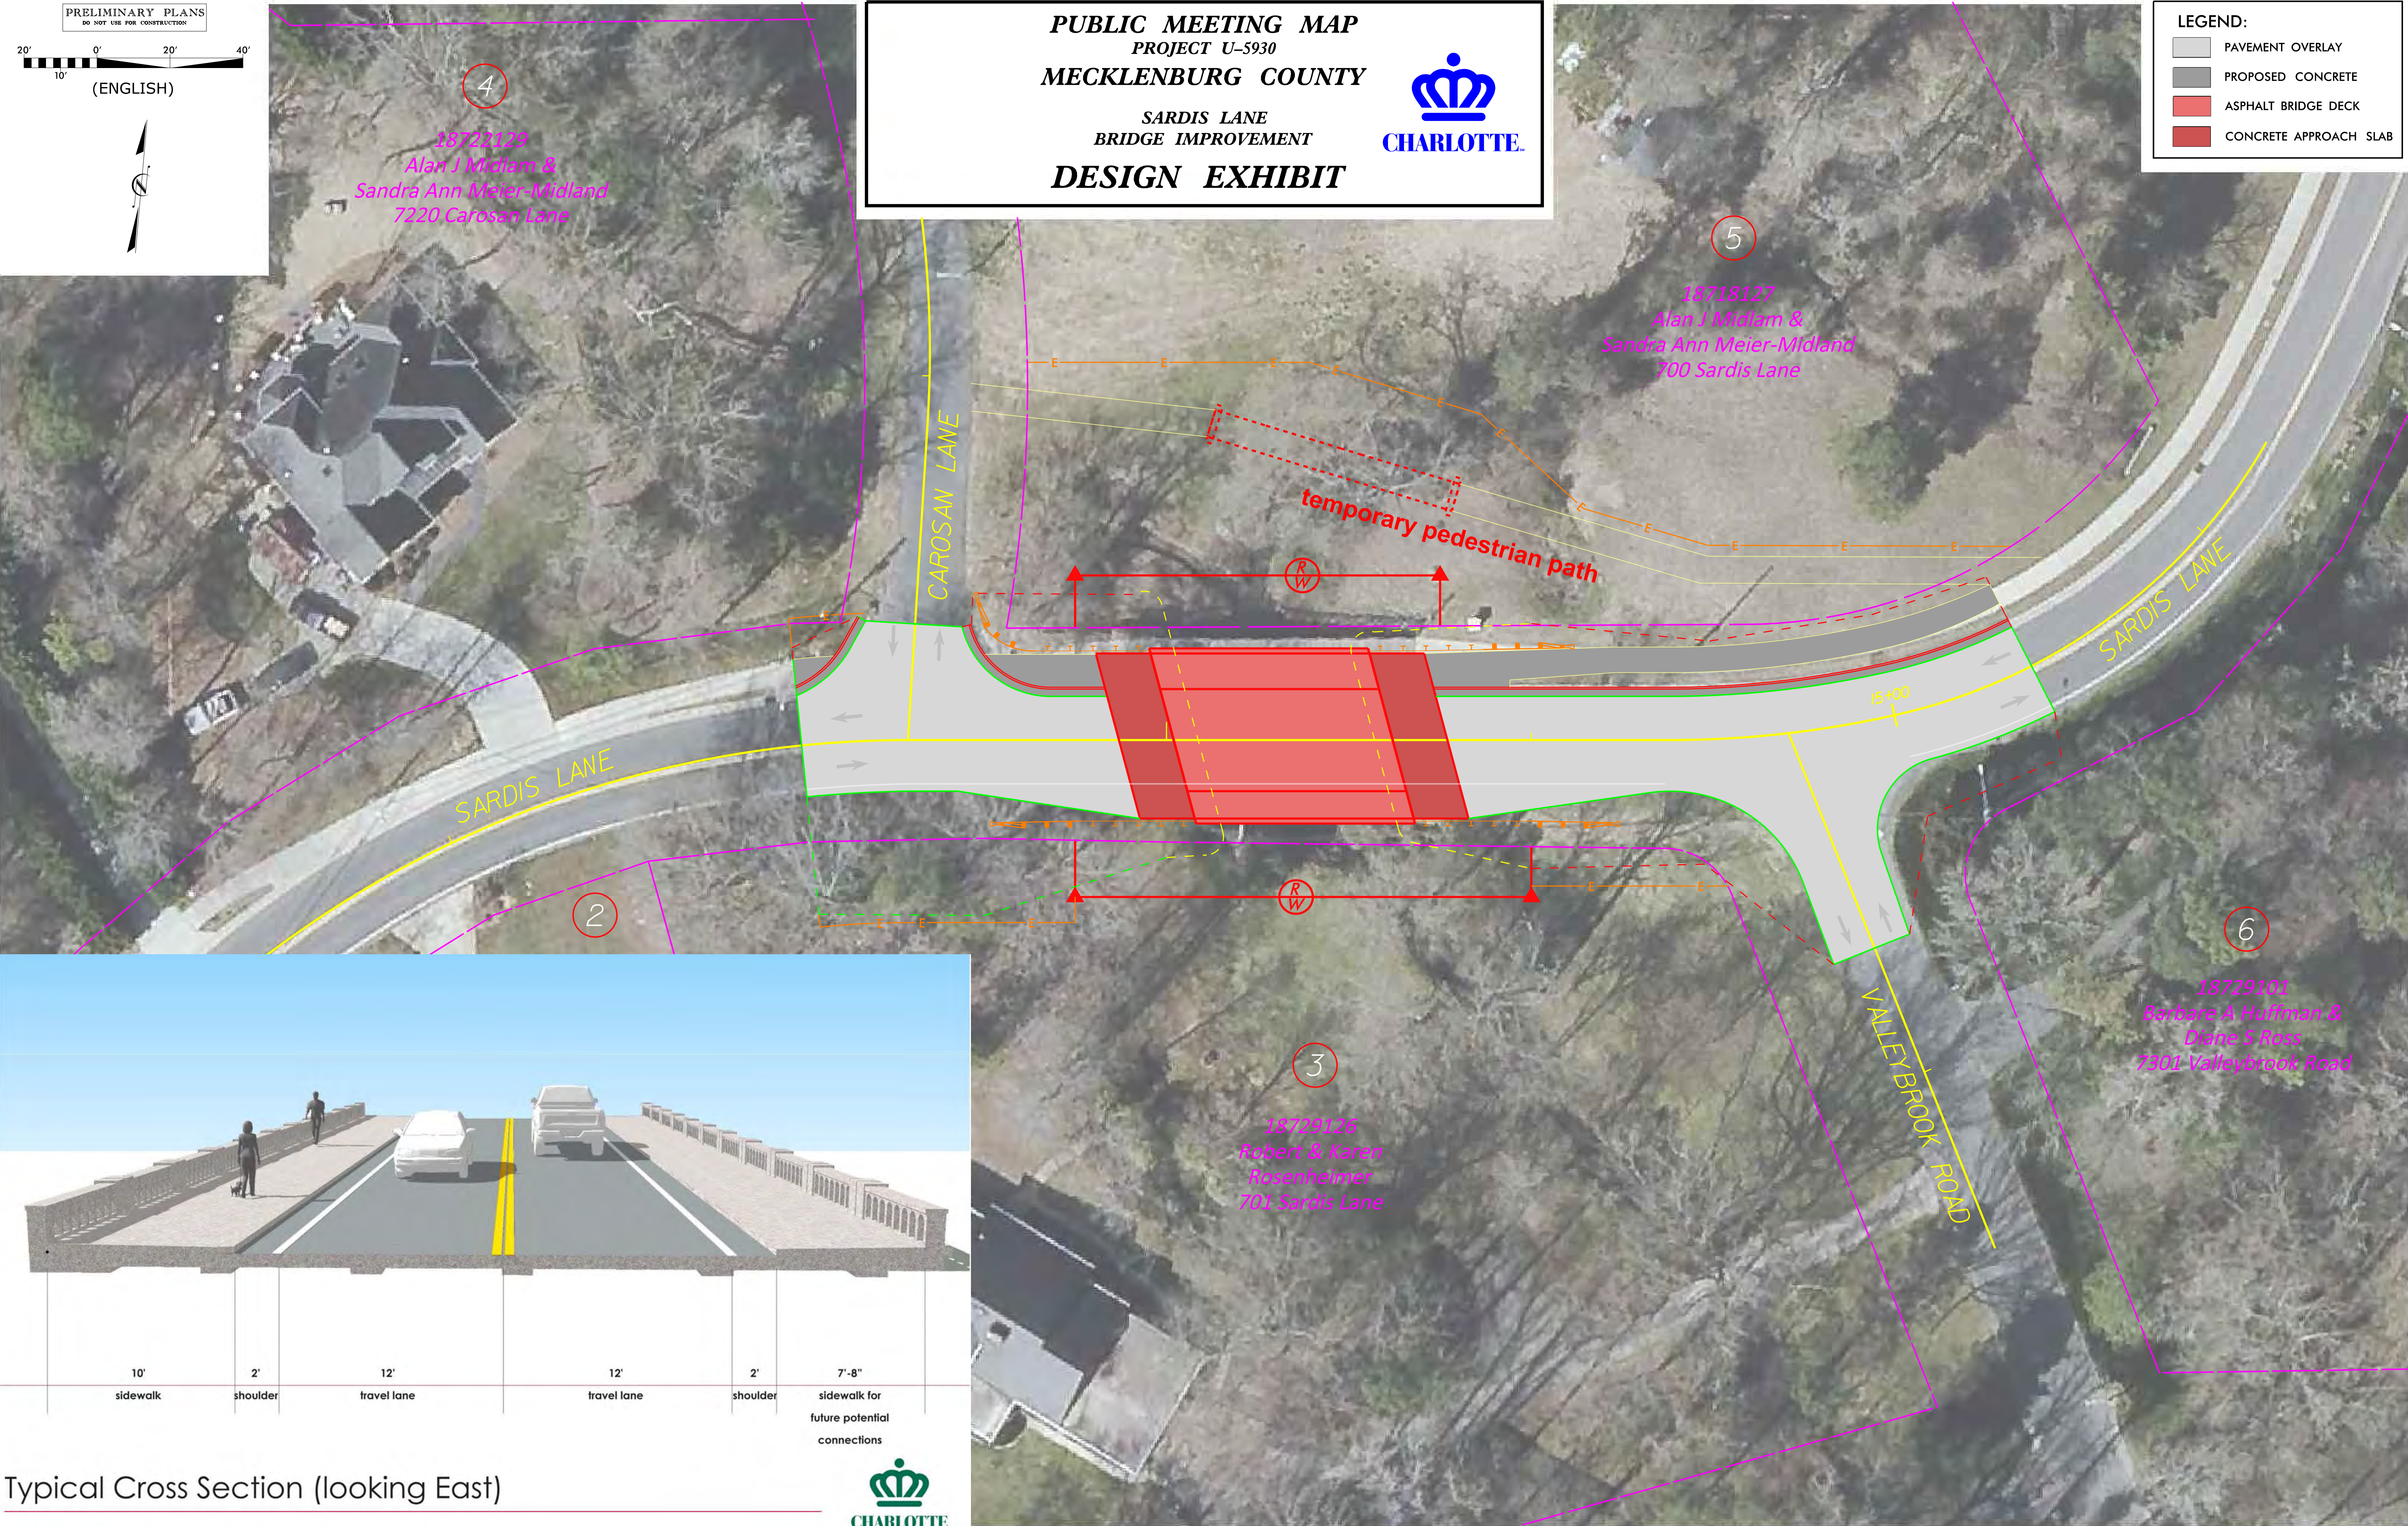

Typical Cross Section (looking East)

