


**LEGEND:**

- █ EXISTING STORM DRAIN PIPES (TO REMAIN IN PLACE)
- █ PROPOSED STORM DRAIN IMPROVEMENTS
- █ EXISTING STORM DRAIN PIPES TO BE REHABILITATED
- █ NON-SURVEYED STORM DRAIN PIPES
- █ OPEN CHANNEL

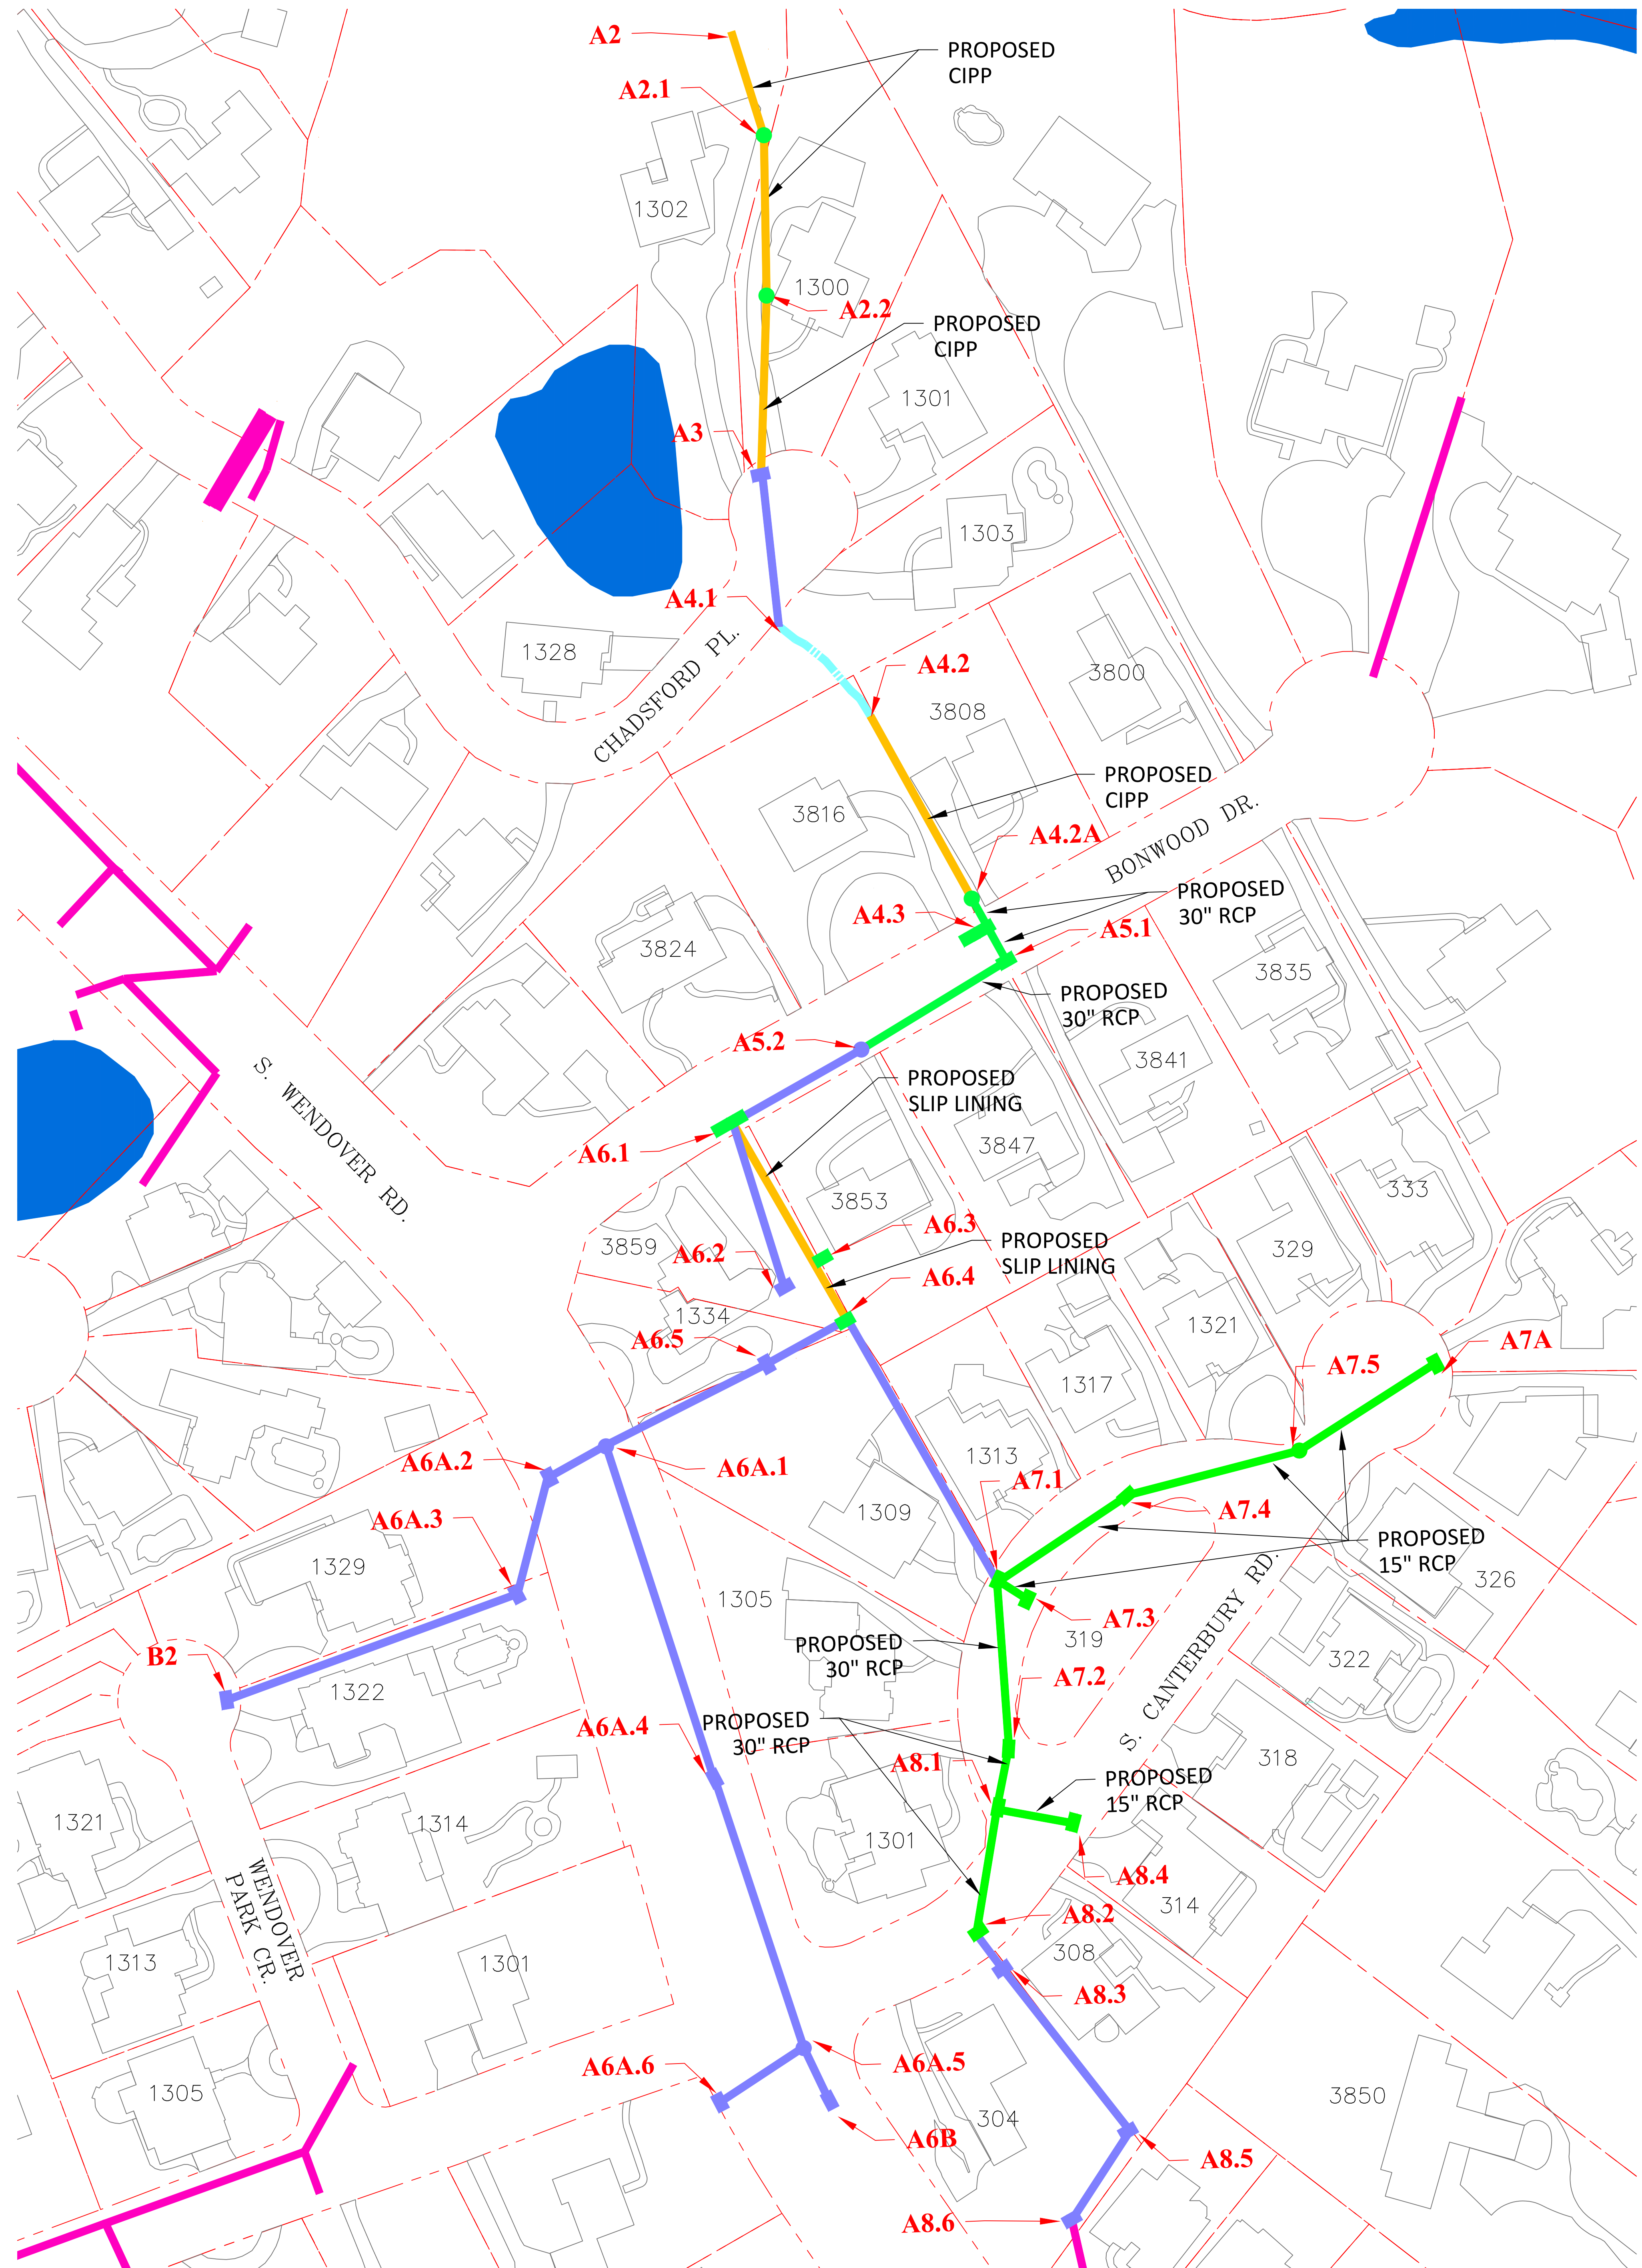

**BONWOOD SDIP  
ALTERNATES ANALYSIS**

**FIGURE SA-1  
SELECTIVE ALTERNATIVE  
IMPROVEMENTS**

PREPARED FOR:

**25** YEARS

Charlotte-Mecklenburg  
**STORM WATER**  
Services

PREPARED BY:

*Armstrong Glen, P.C.*

9731-L Southern Pine Boulevard  
P.O. Box 7326  
Charlotte, NC 28241  
Phone: 704-529-0345  
Fax: 704-529-0493  
License #: C-1856

