




**PARSONS
BRINCKERHOFF**

Pierson-Greenhaven Storm Drainage Improvements

Public Meeting
February 17, 2015

Map
1

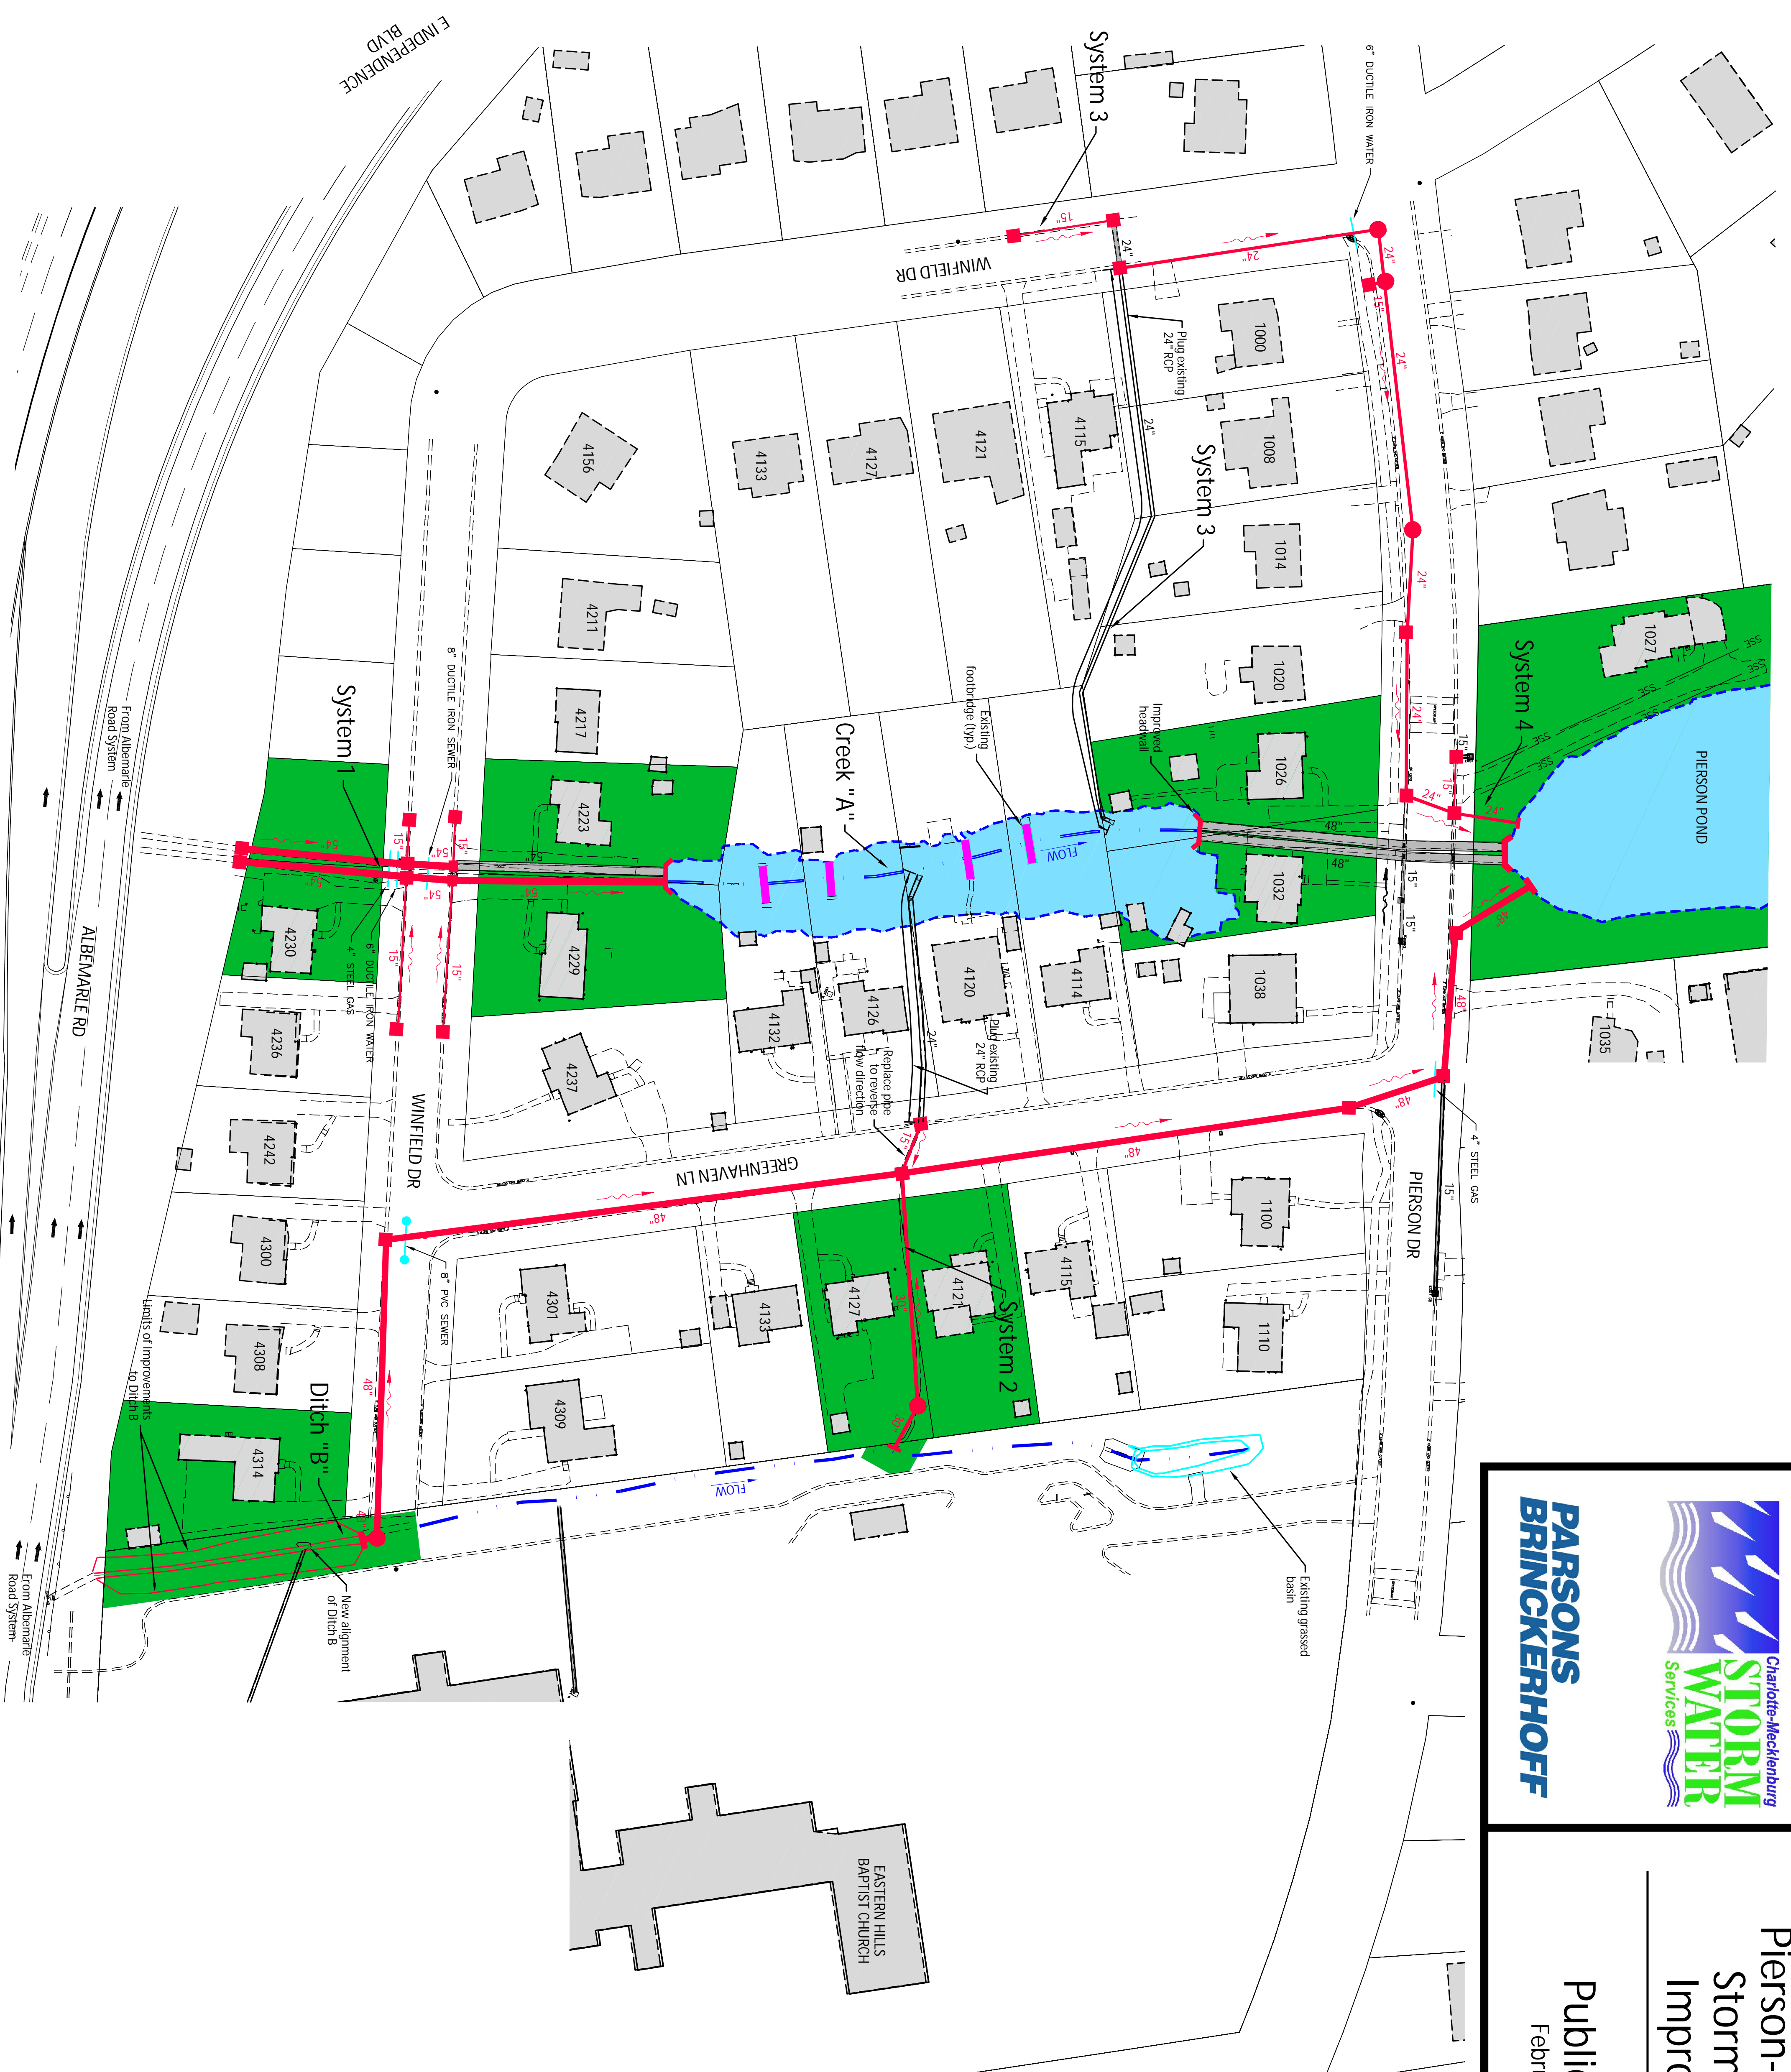

Legend

- Building Footprints
- Improved/ New Inlet
- Existing Inlet
- Upgrades/Improvements
- No Upgrades/Improvements
- 100-yr Floodplain Future Conditions without Attenuation
- Parcels affected by project

NOT TO SCALE

