
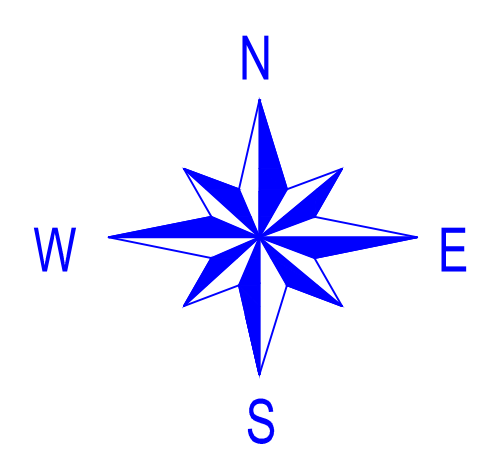


- LEGEND:**
- "311" REQUEST CLOSED
 - ▲ "311" REQUEST (PRIORITY C)
 - ▲ "311" REQUEST (PRIORITY B)
 - ▲ "311" REQUEST (PRIORITY A)
 - ⊥ "311" REQUEST (PRIORITY T)
 - EXISTING STORM DRAIN PIPES / CHANNEL
 - EXISTING CHANNEL
 - NON-SURVEYED STORM DRAIN PIPES
 - PROJECT AREA
 - PROJECT WATERSHED BOUNDARY
 - STORM DRAIN PIPE STRUCTURALLY DEFICIENT
 - PIPE FAILURE (HYDRAULIC)
 - PIPE FAILING HYDRAULICALLY AND STRUCTURALLY DEFICIENT

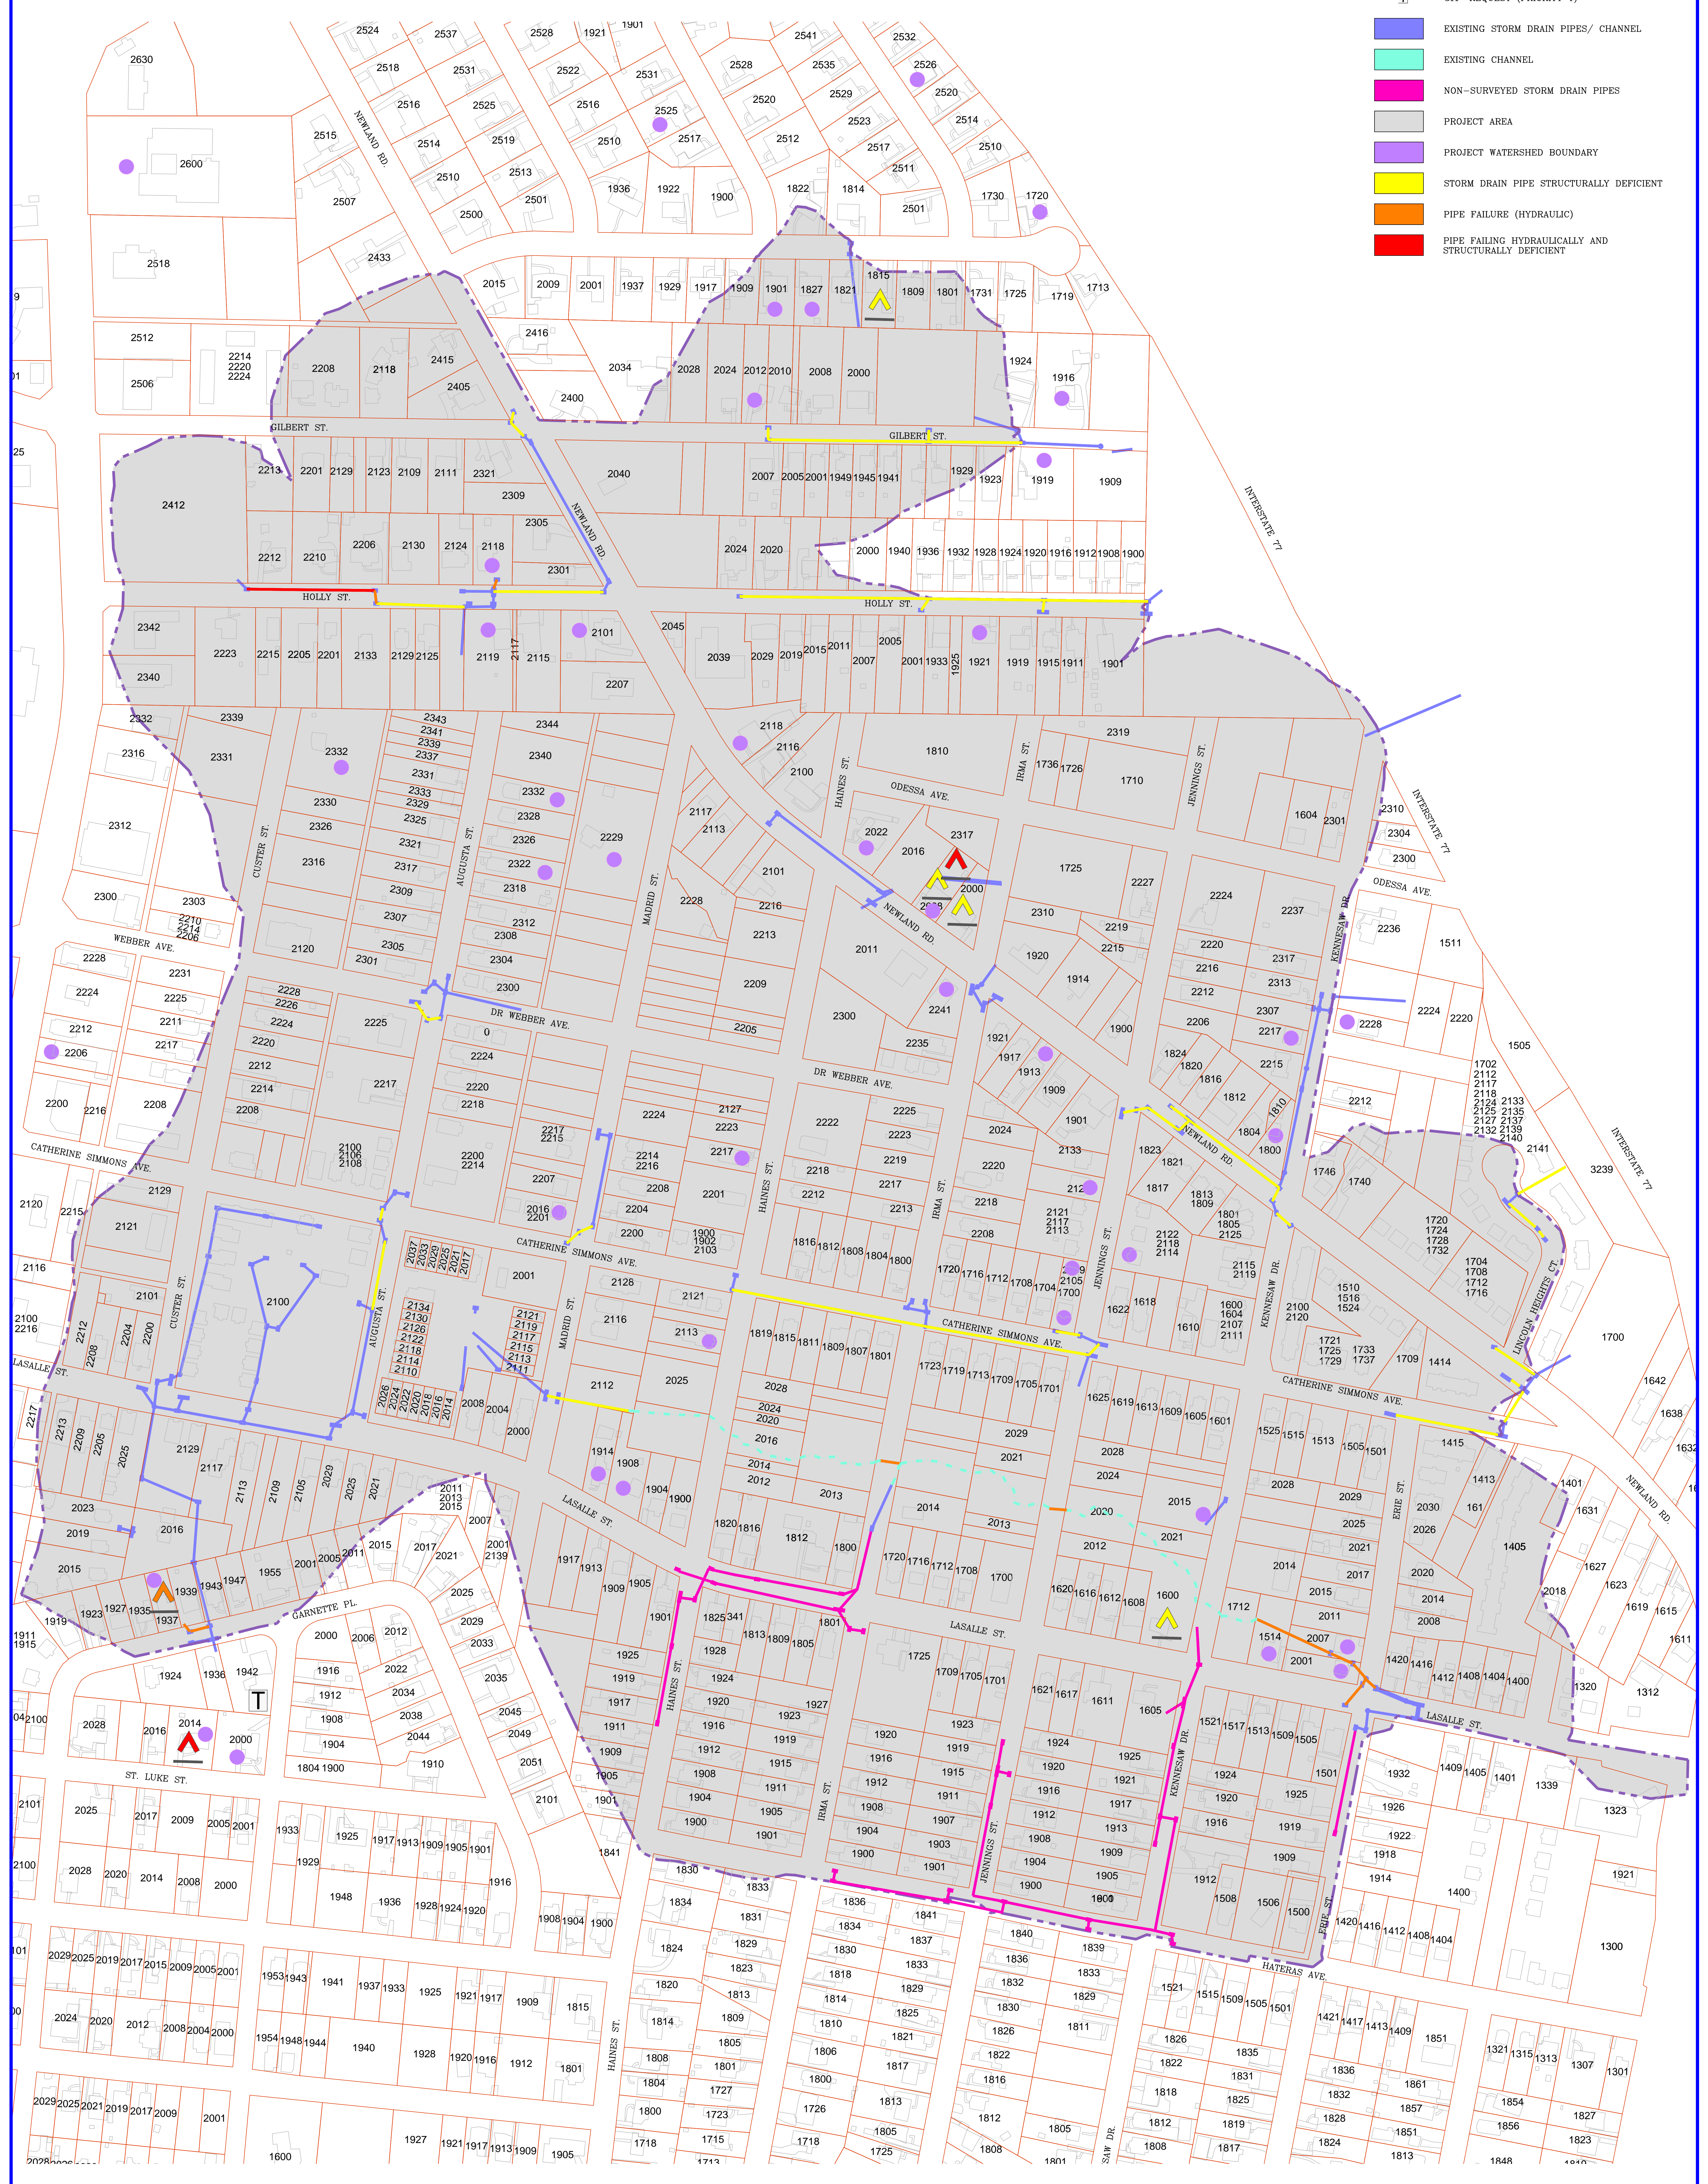

**LINCOLN HEIGHTS
STORM DRAINAGE IMPROVEMENTS**

**PUBLIC MEETING #1
EXISTING CONDITIONS MAP**

PREPARED FOR:

Charlotte-Mecklenburg
STORM WATER
Services

PREPARED BY:

Armstrong Glen, P.C.
9731-L Southern Pine Boulevard
P.O. Box 7326
Charlotte, NC 28241
Phone: 704-529-0345
Fax: 704-529-0493
License #: C-1856

