




PLAN REVIEW SHEET

Date: 7/23/2024

Petition #: 2024-075

Staff Contact: Evan Punch

The Site is located at 7852 Arboretum Dr and is served by CATS bus route #51. CATS requires the upgrade of an existing bus stop to an ADA-compliant bus standard detail 60.01A along Pineville-Matthews Rd. The final location will be coordinated with the developer during the Land Development plan review process.

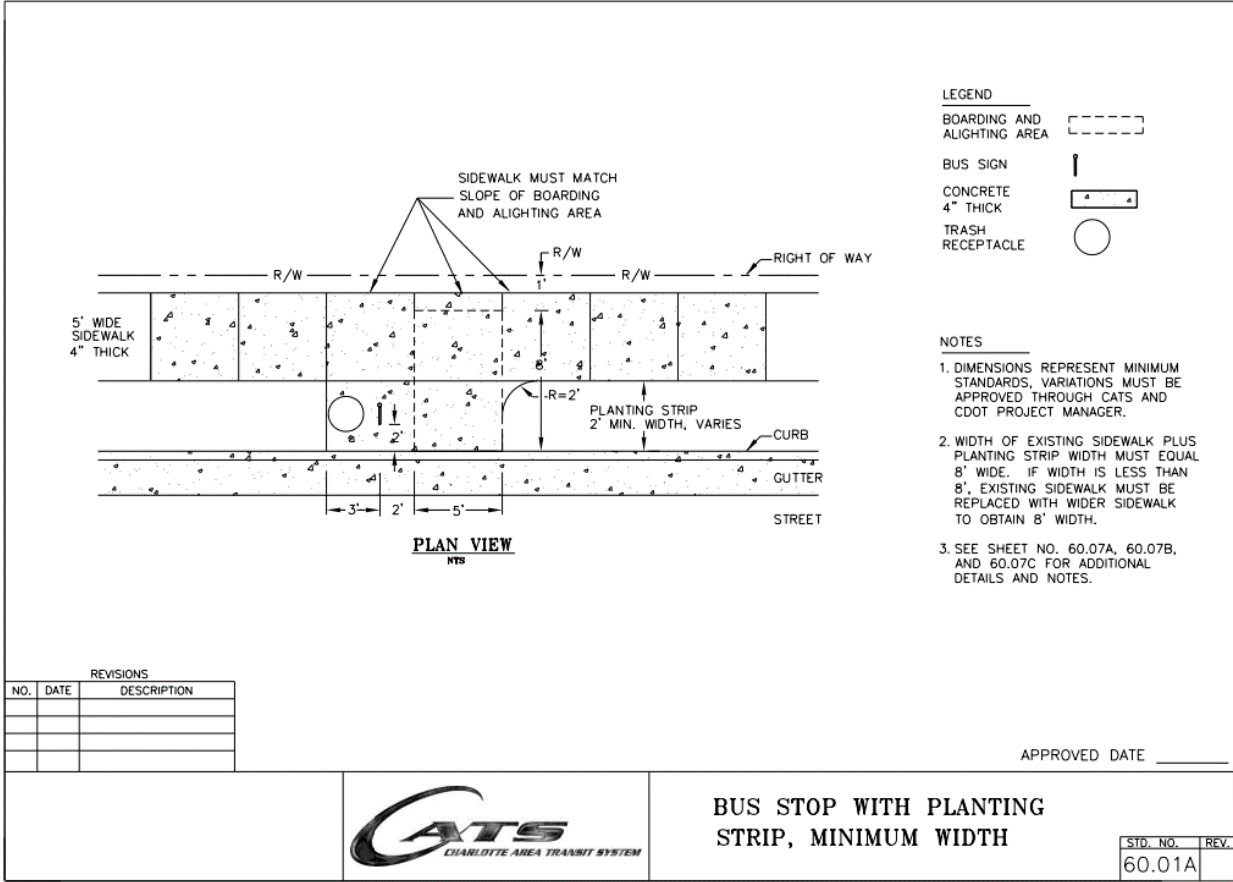

REVISIONS		
NO.	DATE	DESCRIPTION

APPROVED DATE _____



BUS STOP WITH PLANTING STRIP, MINIMUM WIDTH

STD. NO.	REV.
60.01A	