

\\bc\corp\pw_Exports\157314 - Cricketeer SDIP\GIS\MapDocs\Alternatives Analysis\Alternatives.aprx
MWebb
May 20, 2024



Legend

- Parcel
- 100yr FEMA Floodway
- 100yr FEMA Floodplain
- 100yr FEMA Future Conditions Floodplain
- Existing Channel

Stormwater Pipes

- Proposed
- Existing (Proposed Pipe Rehabilitation)
- Existing (To Remain)
- Existing (To Be Abandoned In Place)

Stormwater Structures


- Proposed
- Existing (To Remain)
- Existing (To Be Removed)

Citizen 311 Requests

- B
- C
- Closed




Charlotte Mecklenburg Storm Water Services
Cricketeer Drive Storm Drain Improvement Project
Date: May 21, 2024

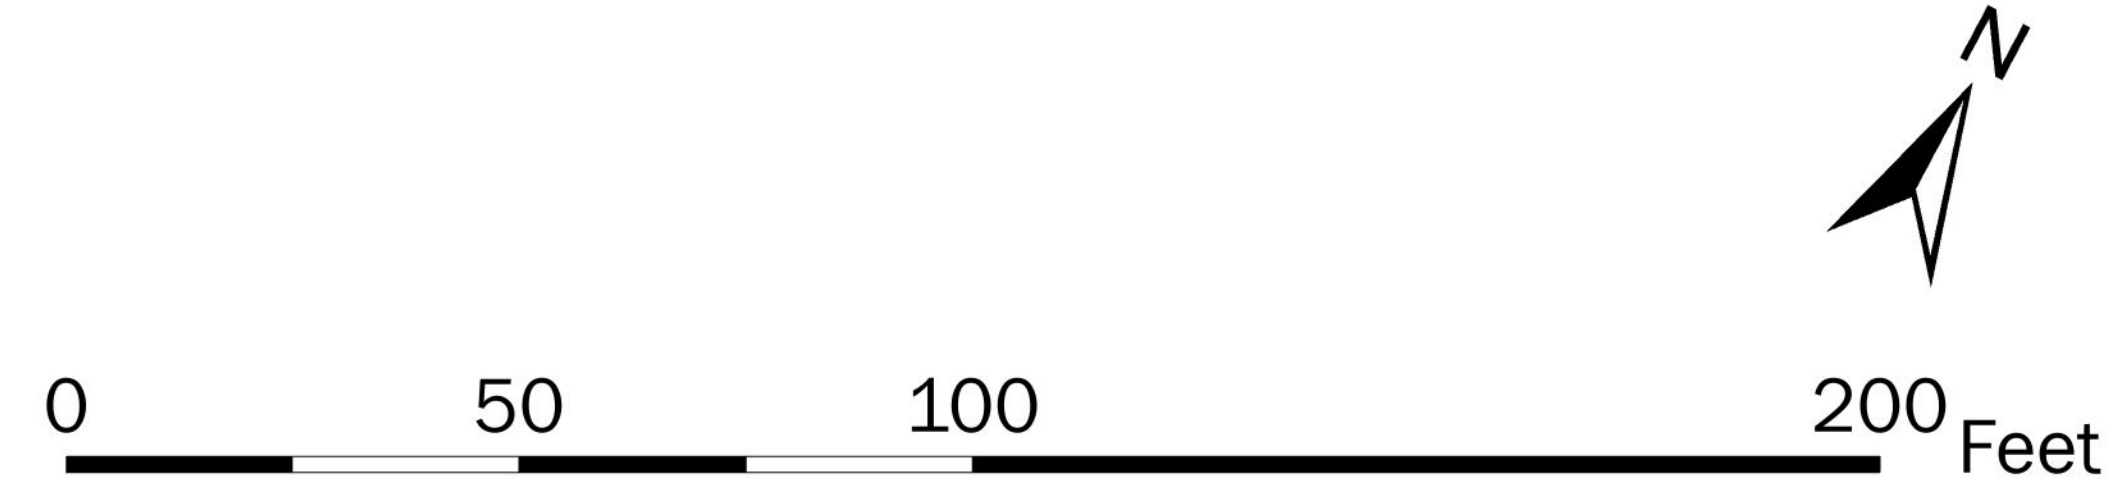

Public Meeting Exhibit
Figure 1 - Lower
CHARLOTTE.

M:\bc\corp\pw_Exports\157314 - Cricketeer SDIP\GIS\MapDocs\Alternatives Analysis\Alternatives.aprx
MWWebb
May 20, 2024

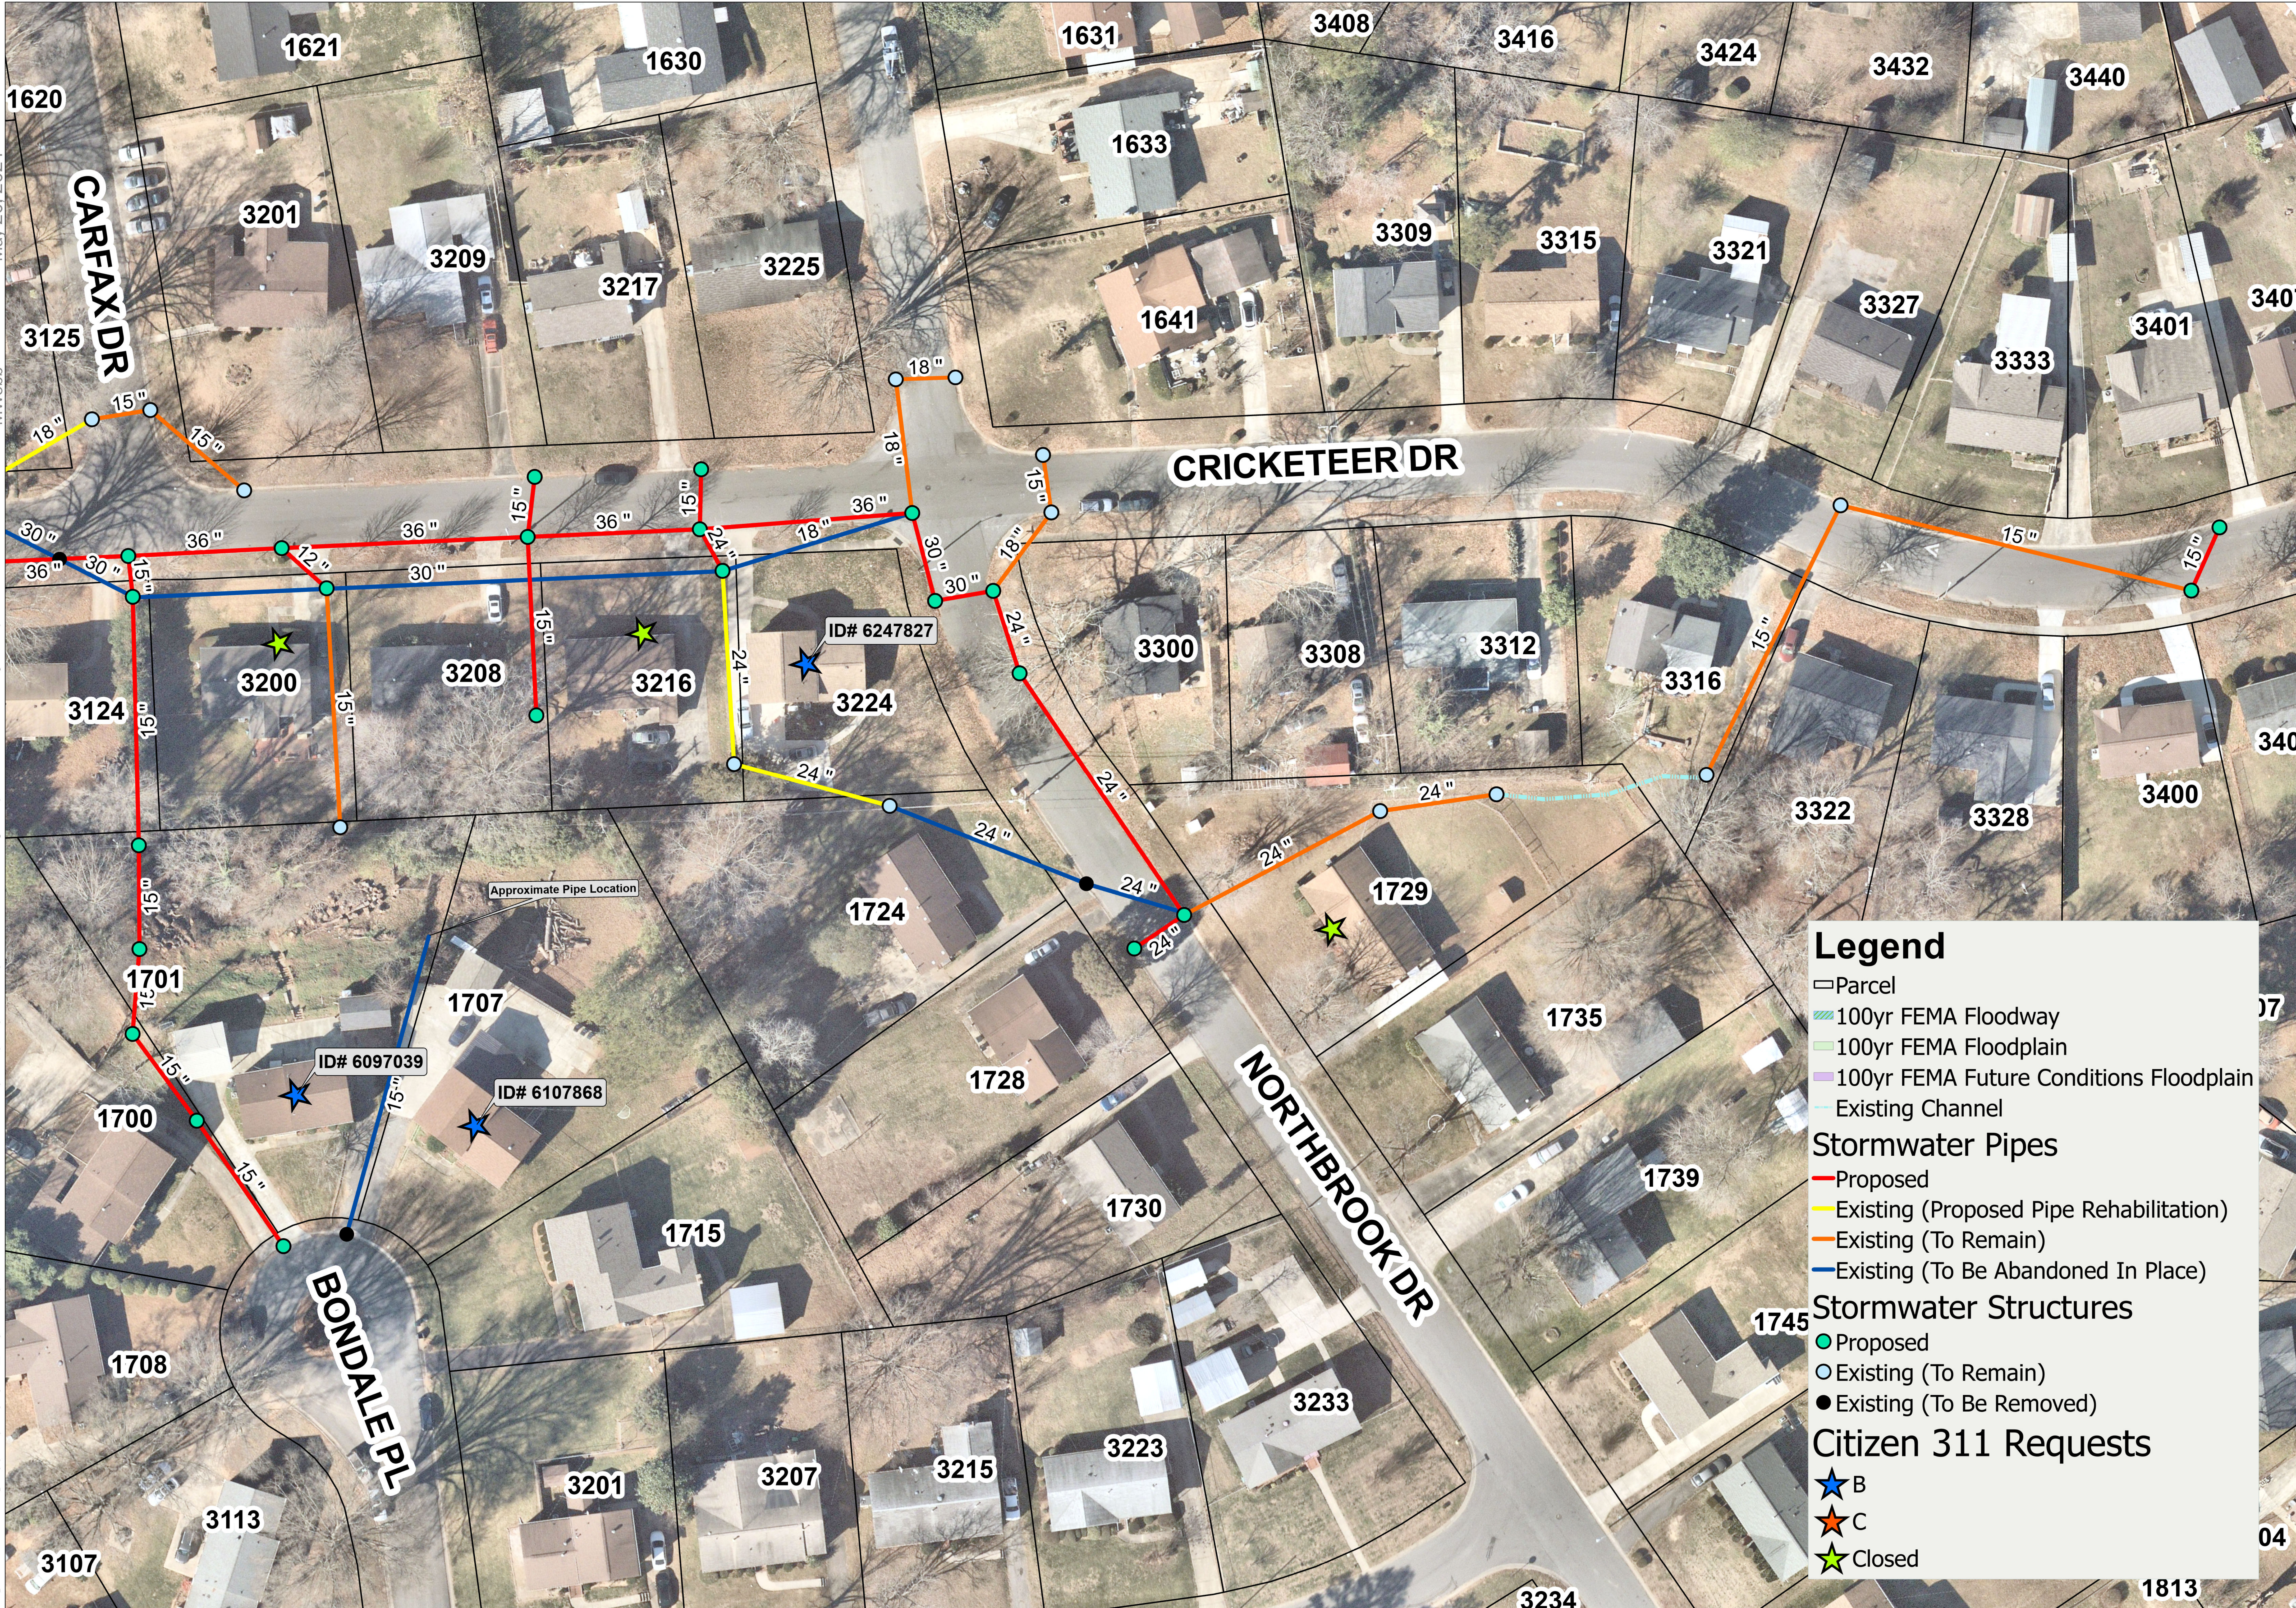

Legend

- Parcel
- 100yr FEMA Floodway
- 100yr FEMA Floodplain
- 100yr FEMA Future Conditions Floodplain
- Existing Channel

Stormwater Pipes

- Proposed
- Existing (Proposed Pipe Rehabilitation)
- Existing (To Remain)
- Existing (To Be Abandoned In Place)

Stormwater Structures


- Proposed
- Existing (To Remain)
- Existing (To Be Removed)

Citizen 311 Requests

- B
- C
- Closed



Charlotte Mecklenburg Storm Water Services
**Cricketeer Drive
Storm Drain Improvement Project**
Date: May 21, 2024

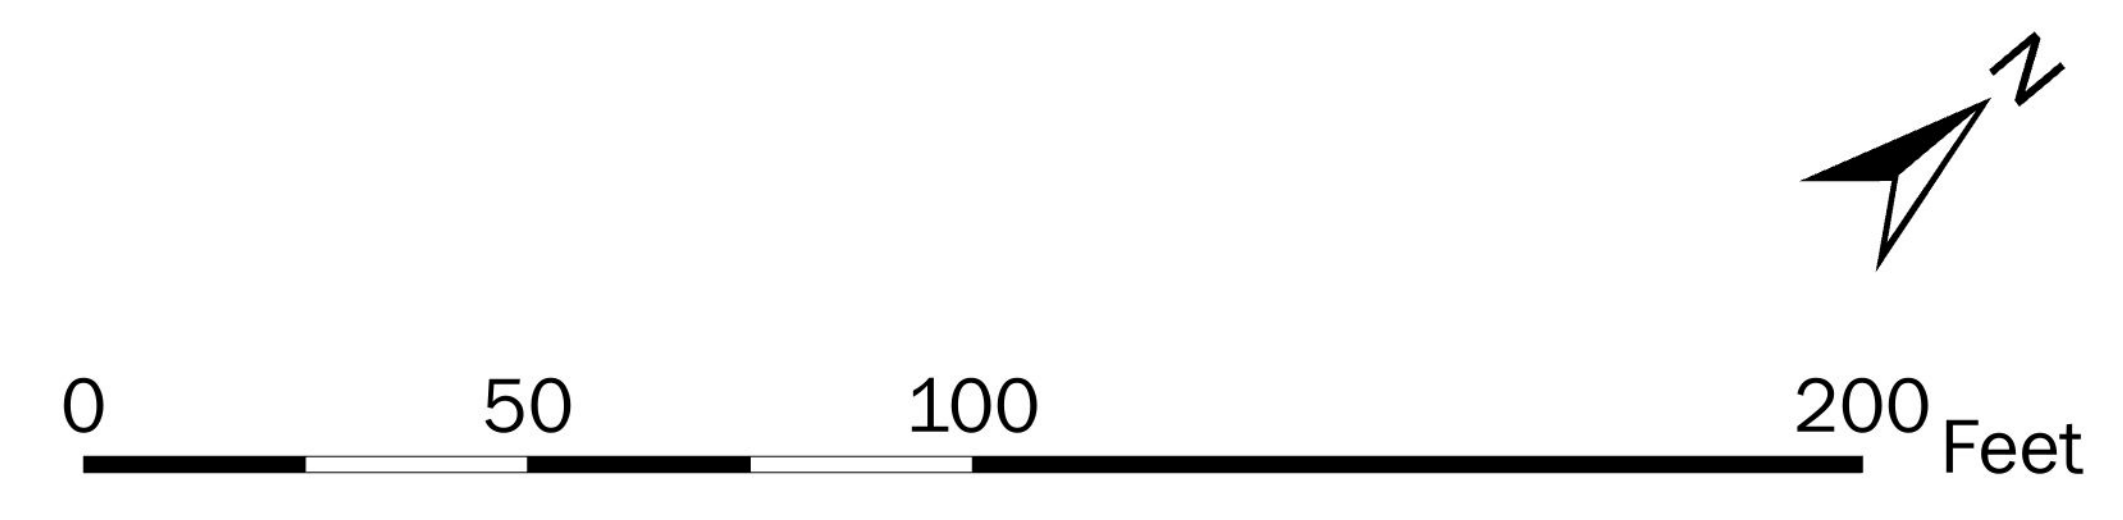

Public Meeting Exhibit
Figure 2 - Upper