



REQUIREMENT 1
MINIMUM SPACING BETWEEN
SEWER TAPS: 7'

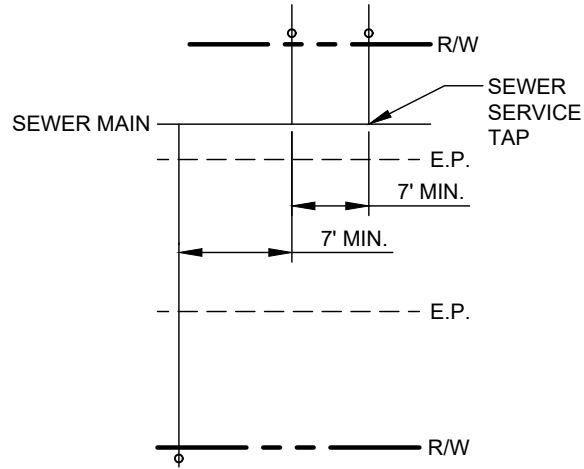


PLAN VIEW
(HORIZONTAL SEPARATION)

REQUIREMENT 2
MINIMUM SPACING BETWEEN SEWER SERVICES
AND PARALLEL STORM PIPES/CATCH BASINS: 5'

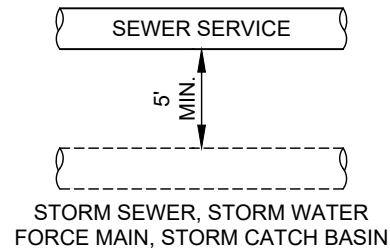


PLAN VIEW
(HORIZONTAL SEPARATION)

REQUIREMENT 3
MINIMUM SPACING BETWEEN SEWER SERVICES
AND WATER SERVICES: 5'

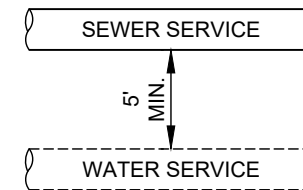


PLAN VIEW
(HORIZONTAL SEPARATION)

REQUIREMENT 4
SEWER SERVICES PROHIBITED INSIDE CURB RADIUS
POINT OF PUBLIC AND PRIVATE ROAD INTERSECTIONS

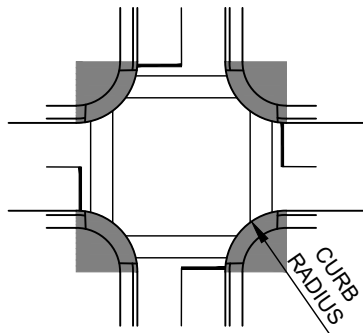

PLAN VIEW

REQUIREMENT 5
MINIMUM CLEARANCE BETWEEN PROPERTY
LINE AND SEWER SERVICE: 3'

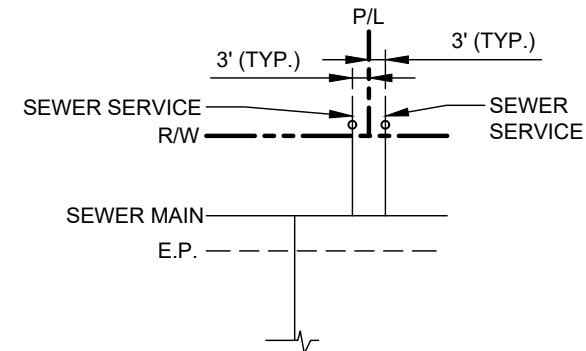

PLAN VIEW
(HORIZONTAL SEPARATION)