


**CHAIN LINK FENCE DETAIL**  
NOT TO SCALE

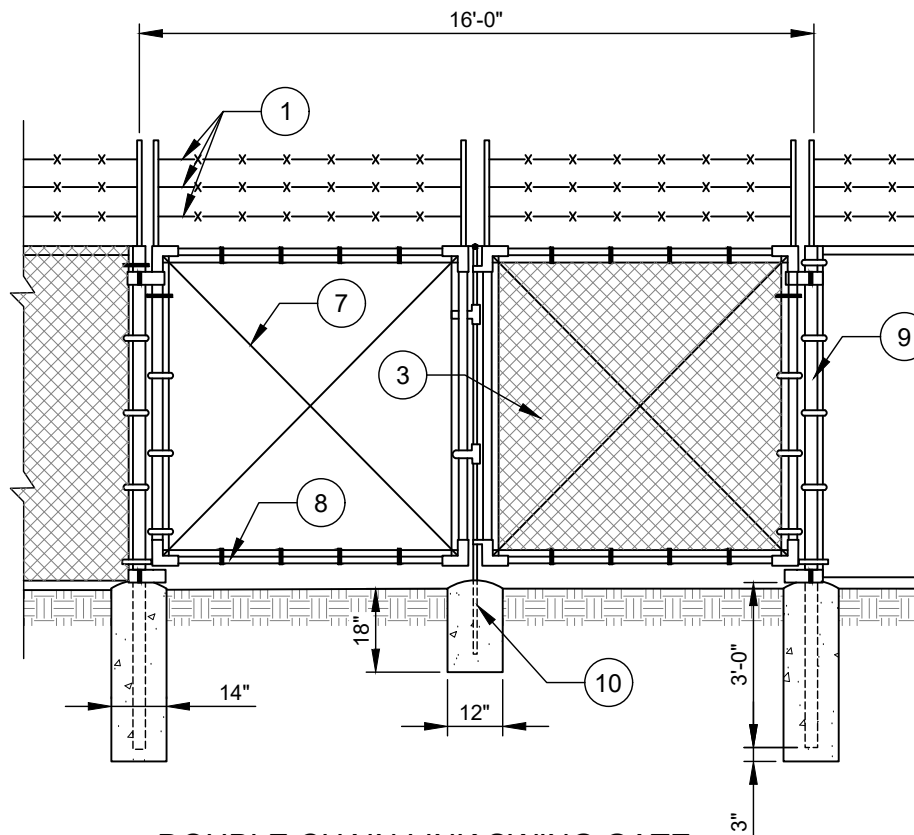

**DOUBLE CHAIN LINK SWING GATE**  
NOT TO SCALE

NO.	DESCRIPTION:
1.	3 STRANDS BARBED WIRE @ 4" O.C. VERTICAL.
2.	TOP RAIL.
3.	CHAIN LINK.
4.	LINE POST.
5.	TENSION WIRE.
6.	CONCRETE FOOTING, TYPICAL.
7.	TRUSS ROD.
8.	GATE FRAME.
9.	GATE POST.
10.	DROP ROD.

- NOTES:**
- A. FENCE SHALL BE BLACK VINYL COATED. CLTW MAY ALSO OPTIONALLY REQUIRE BLACK COLOR PLASTIC PRIVACY SLATS.
  - B. FENCE HEIGHT AT PUMP STATION SITE IS 8 FEET. FENCE HEIGHT AT CONTAINMENT BASIN SITE IS 4 FEET.
  - C. BARBED WIRE IS NOT REQUIRED AT CONTAINMENT BASIN SITE.