


NOTE:
ANCHOR ALL PUMPS AND
PIPES SECURELY

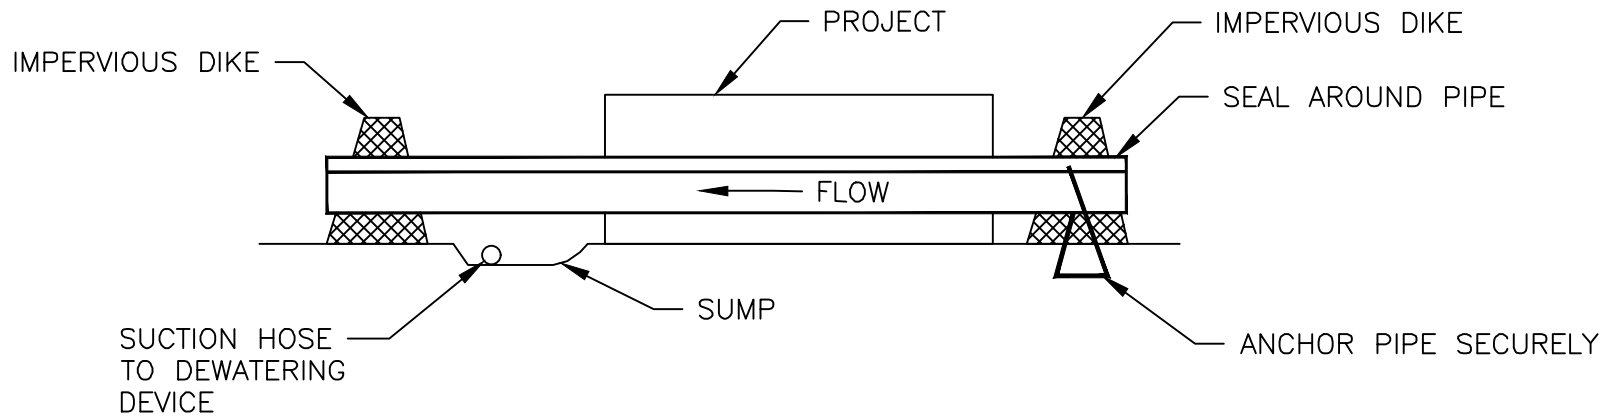

NOT TO SCALE



CITY OF CHARLOTTE
LAND DEVELOPMENT STANDARDS
INCLUDES CHARLOTTE ETJ

SUSPENDED BYPASS PIPE

STD. NO.	REV.
30.22B	15